

NOTES

1. No dimensions to be scaled
2. Dimensions to be checked on site
3. Dimensions are taken to the centre lines or structural surfaces and do not include finishes except where stated
4. Any discrepancies between this drawing and others including those issued by consultants and nominated sub-contractors before commencing work should be brought to attention
5. New toilets to be provided with adequate mechanical extractor
6. All occupiable rooms to have background ventilation
7. Fire fighting equipment to be provided throughout premises
8. New smoke / heat detectors to be provided throughout premises
9. All new electrical works to comply with relevant regulations

Rev no.	Date	Description
Status	Planning	

project
 Single storey rear extension for the purpose of creating a Granny annex @ No 57 Bridge Road Erith, DA8 2DE.

client


drawing title
 Section

ENVIROFORM ASSOCIATES
 ■■■ Design+Project Management+Construction □□□□
 35 Meerbrook Rd.
 London SE3 9QG


TEL-

designed	AA	date	Oct'23
drawn	OA	scale	1:100@A3
checked	AA		


sheet no
 ENV/LCUP 0201 Rev A

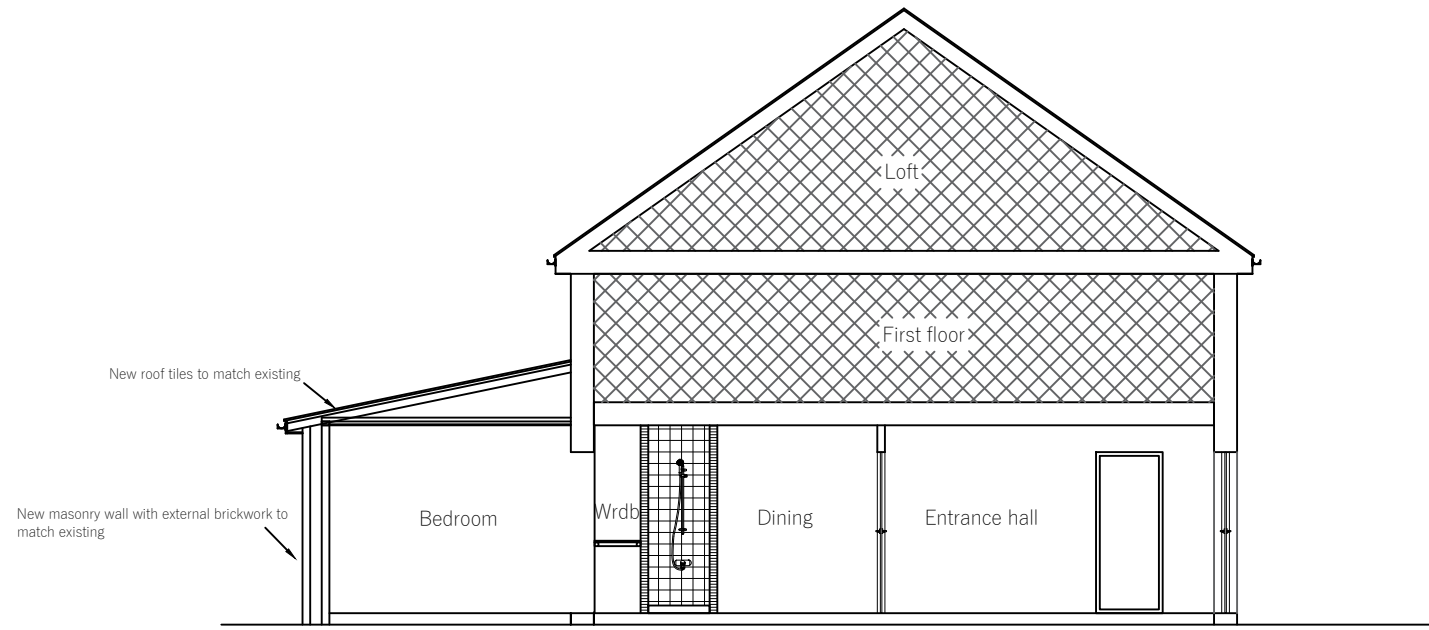

Proposed Section A-A

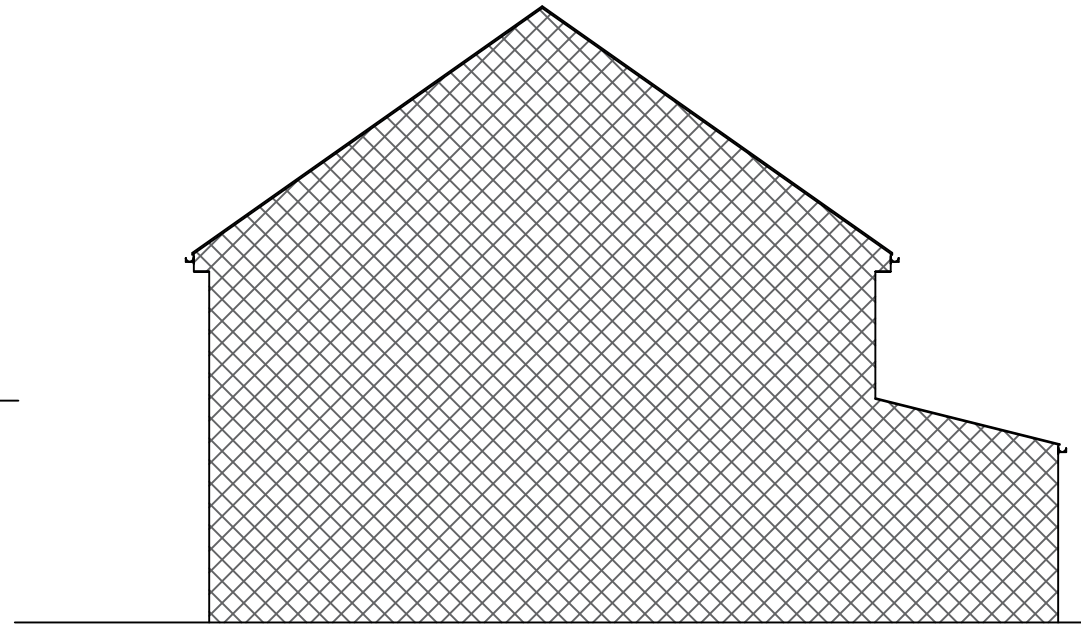

Existing right side elevation

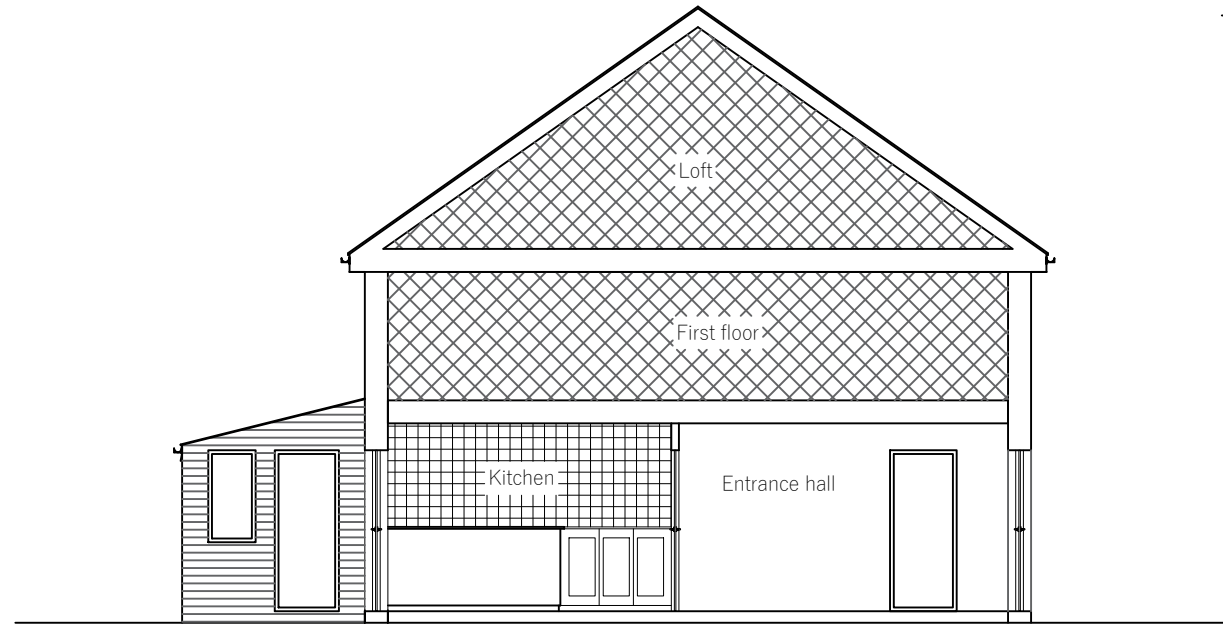

Existing Section A-A

