



# 52 Exmouth road

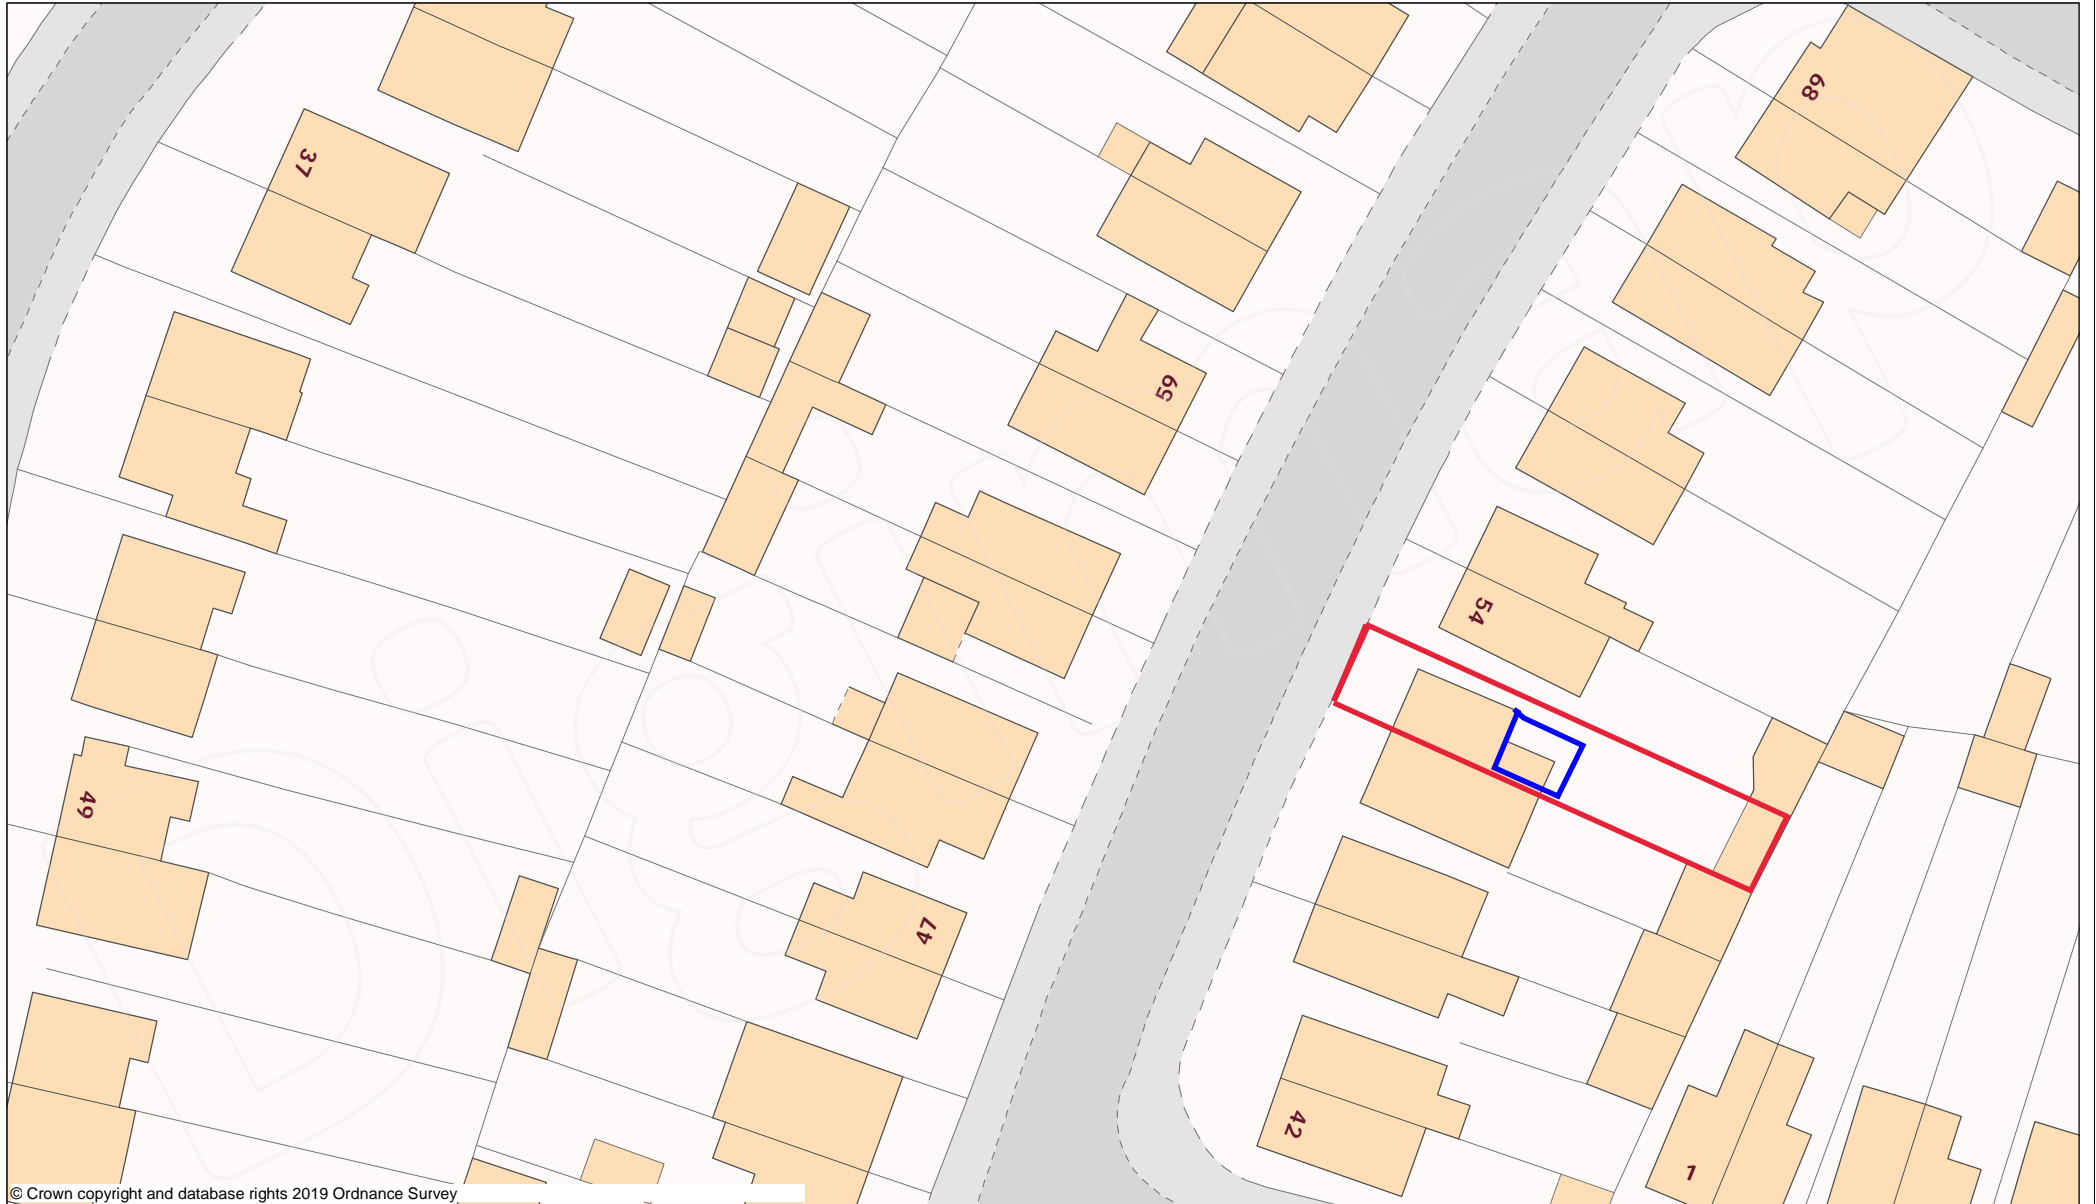

© Crown copyright and database rights 2019 Ordnance Survey

Scale 1:500

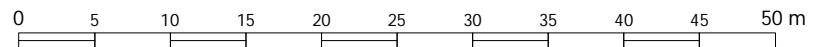

Projection: British National Grid