


NOTES

DO NOT SCALE FROM THIS DRAWING.  
SCHEME DESIGN SUBJECT TO BUILDING  
CONTROL  
FINAL APPROVAL


ALL DIMENSIONS MUST BE CHECKED ON SITE  
BY THE  
CONTRACTOR AND/OR HIS  
SUB-CONTRACTORS/SUPPLIERS PRIOR TO  
CONSTRUCTION/ MANUFACTURE OF ALL  
ELEMENTS  
OF DESIGN.

DIMENSIONS SHOWN ON DRAWINGS  
REPRESENT DESIGN INTENT AND NEED TO BE  
VERIFIED ON SITE.


ALL DIMENSIONS ARE TO FINISHES

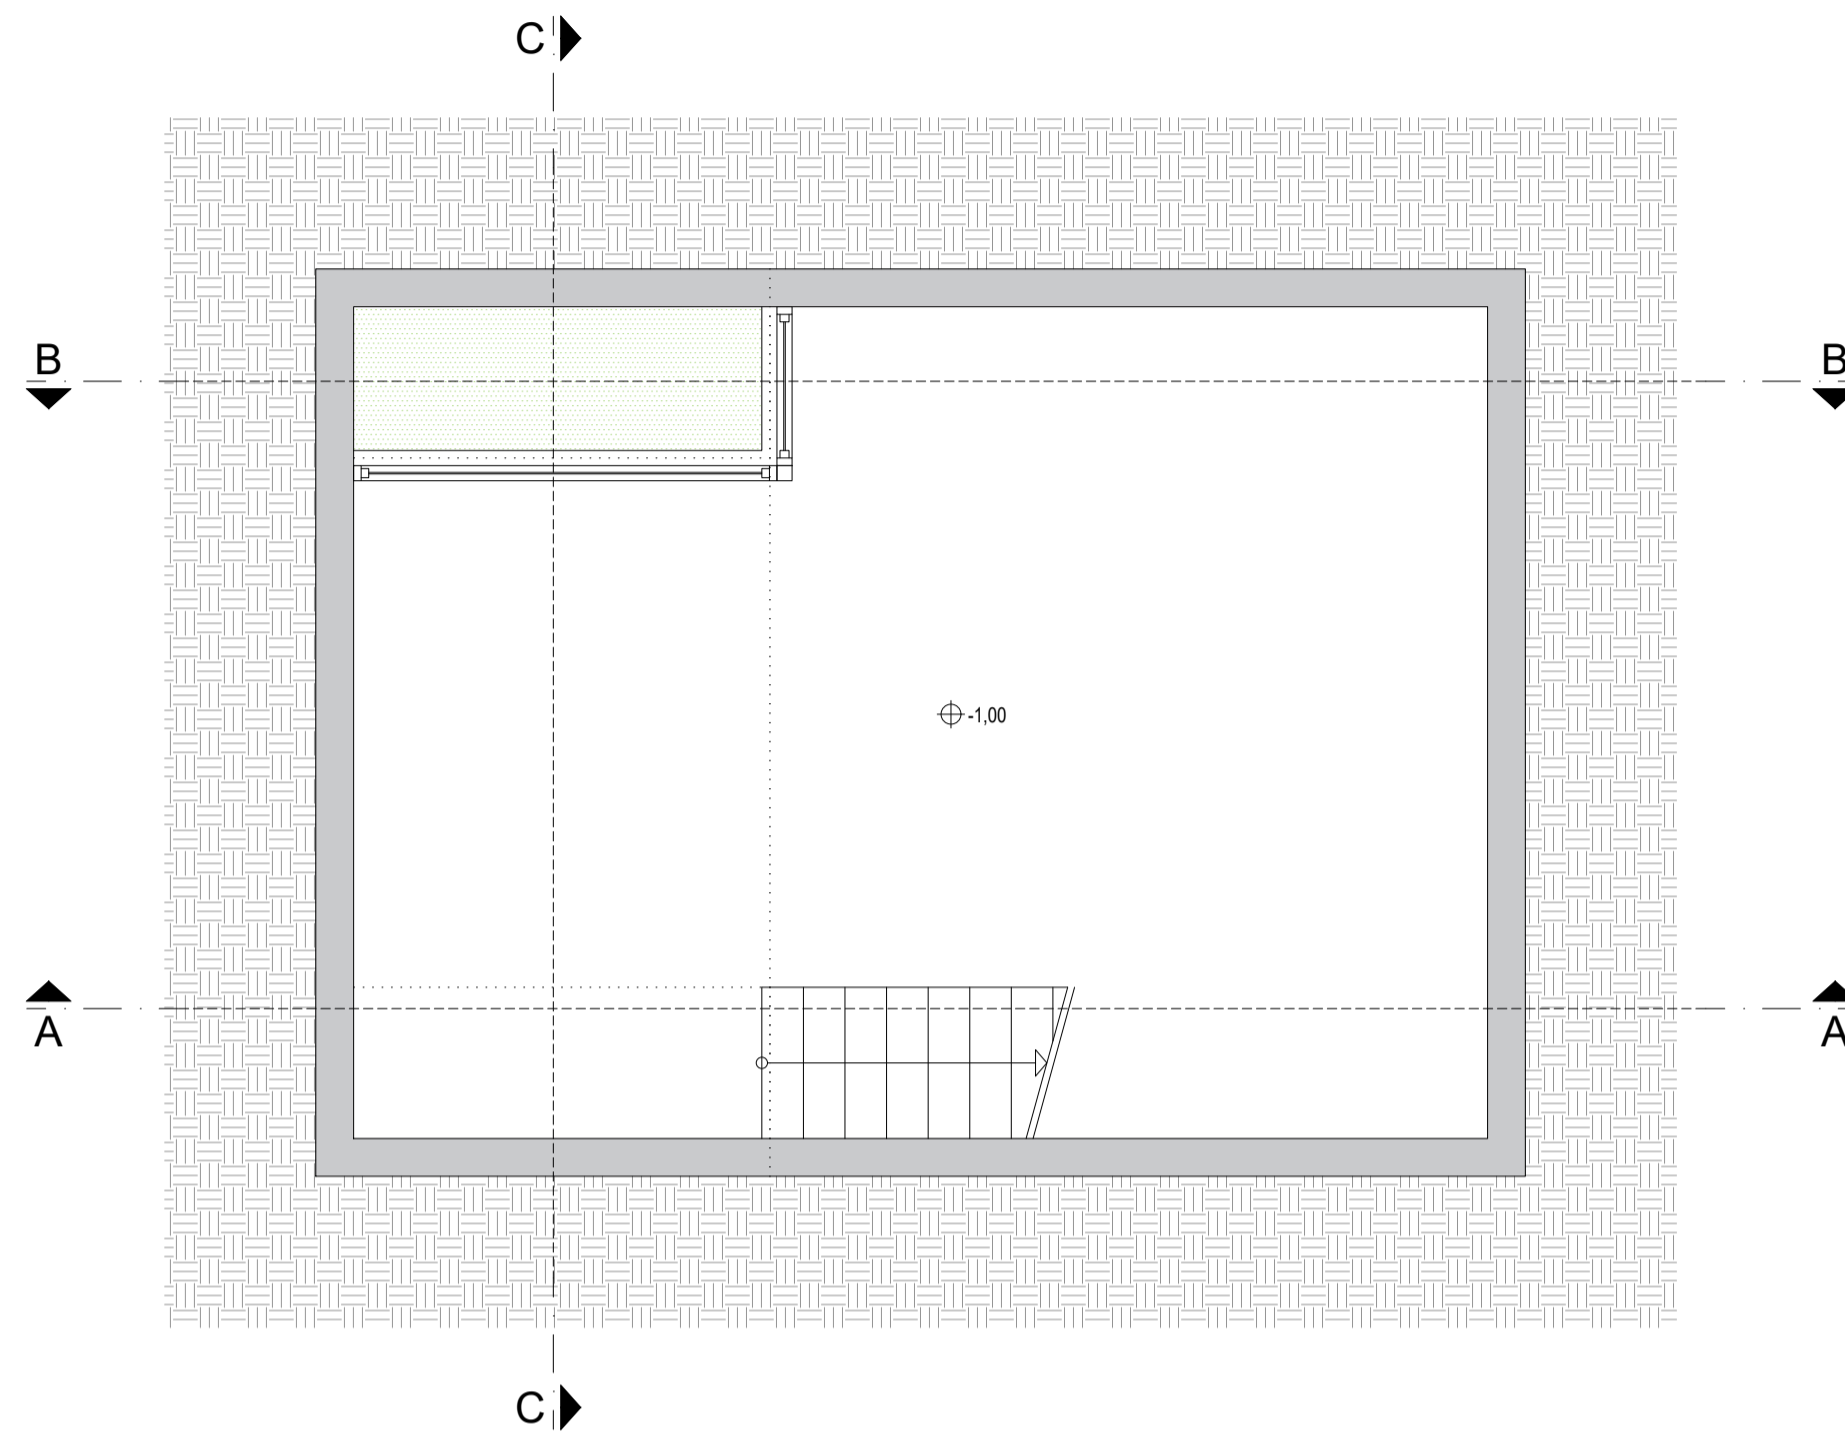


PROPOSED BASEMENT PLAN

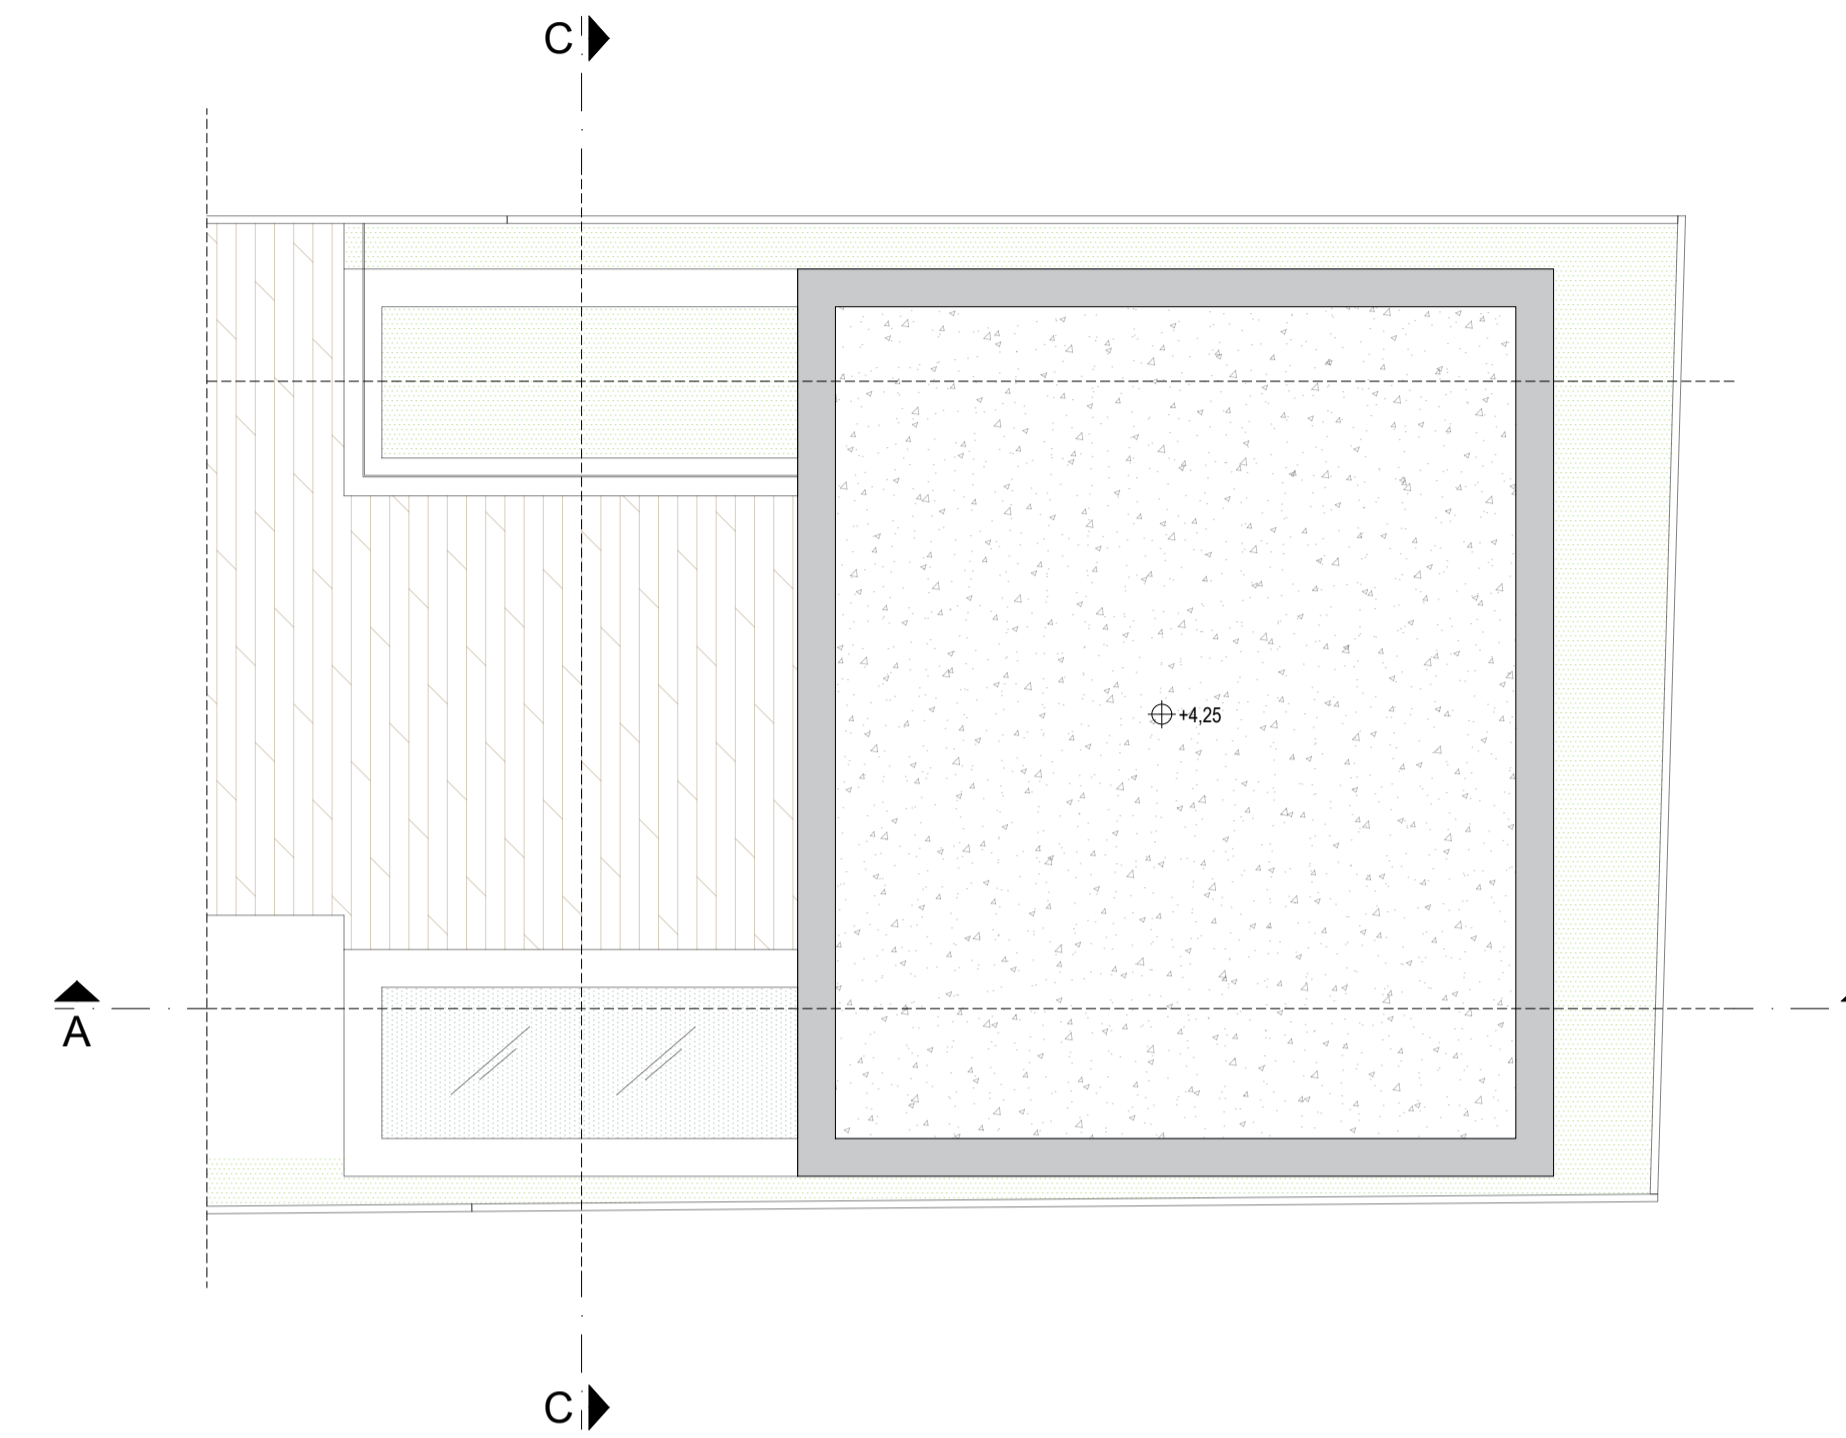


PROPOSED ROOF PLAN

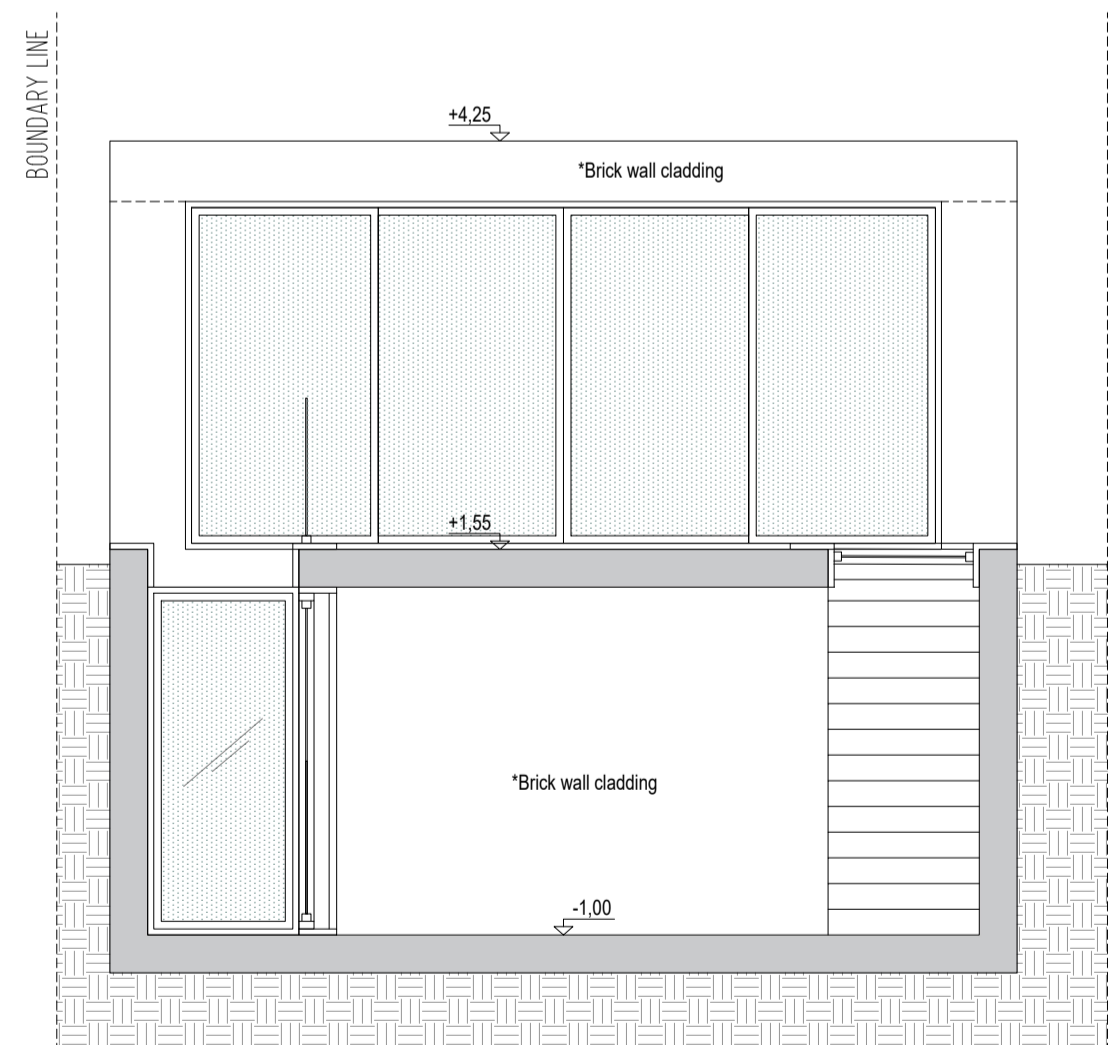


PROPOSED C-C SECTION

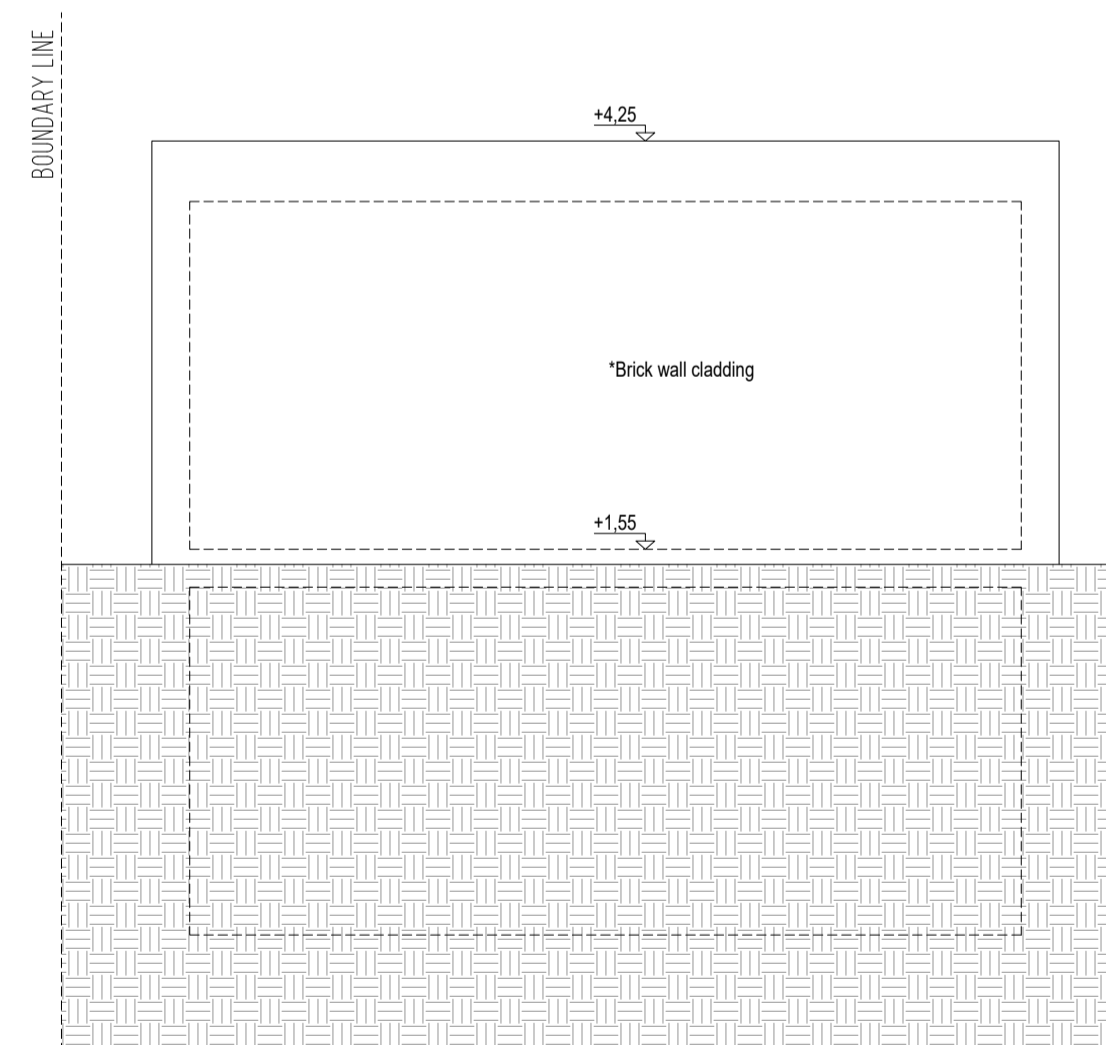

PROPOSED REAR ELEVATION

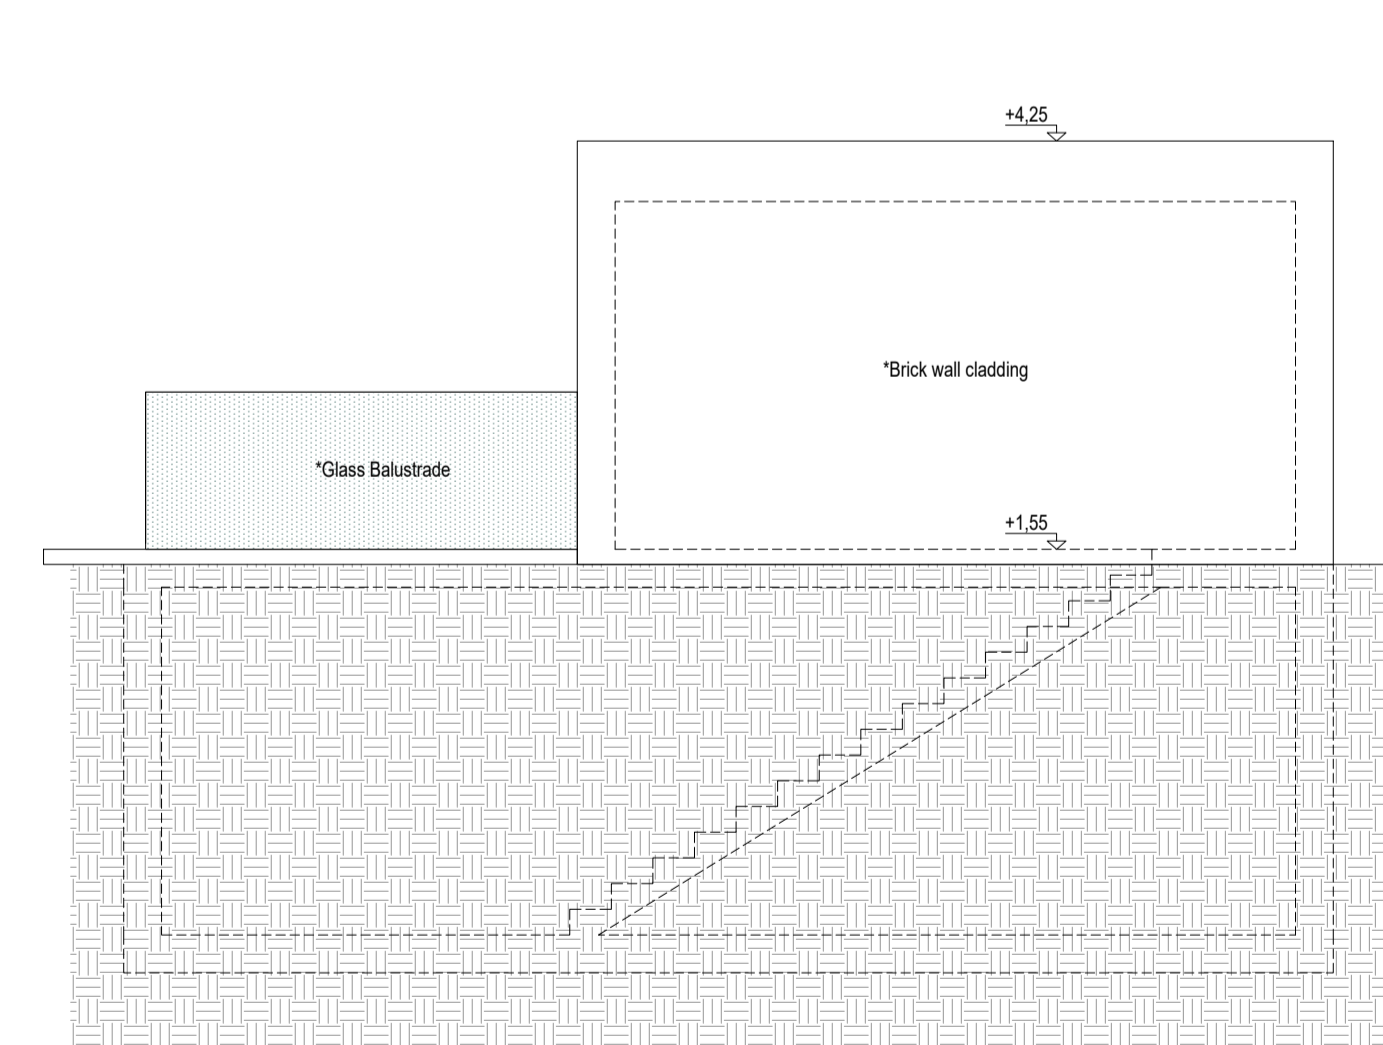

PROPOSED SIDE ELEVATION

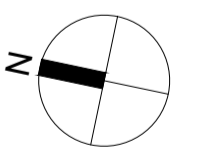

PROJECT  
12 MIDHURSTHILL STREET

TITLE  
PROPOSED GARDEN BUILDING  
SECTIONS & ELEVATIONS

SCALE  
1:50@A1/ 1:100@A3

