

12 MIDHURST HILL REAR GARDEN BUILDING


Planning / Concept Stage

ALLZA Design & Creative

10 Nov 2023


Plan

Existing Garden Plan

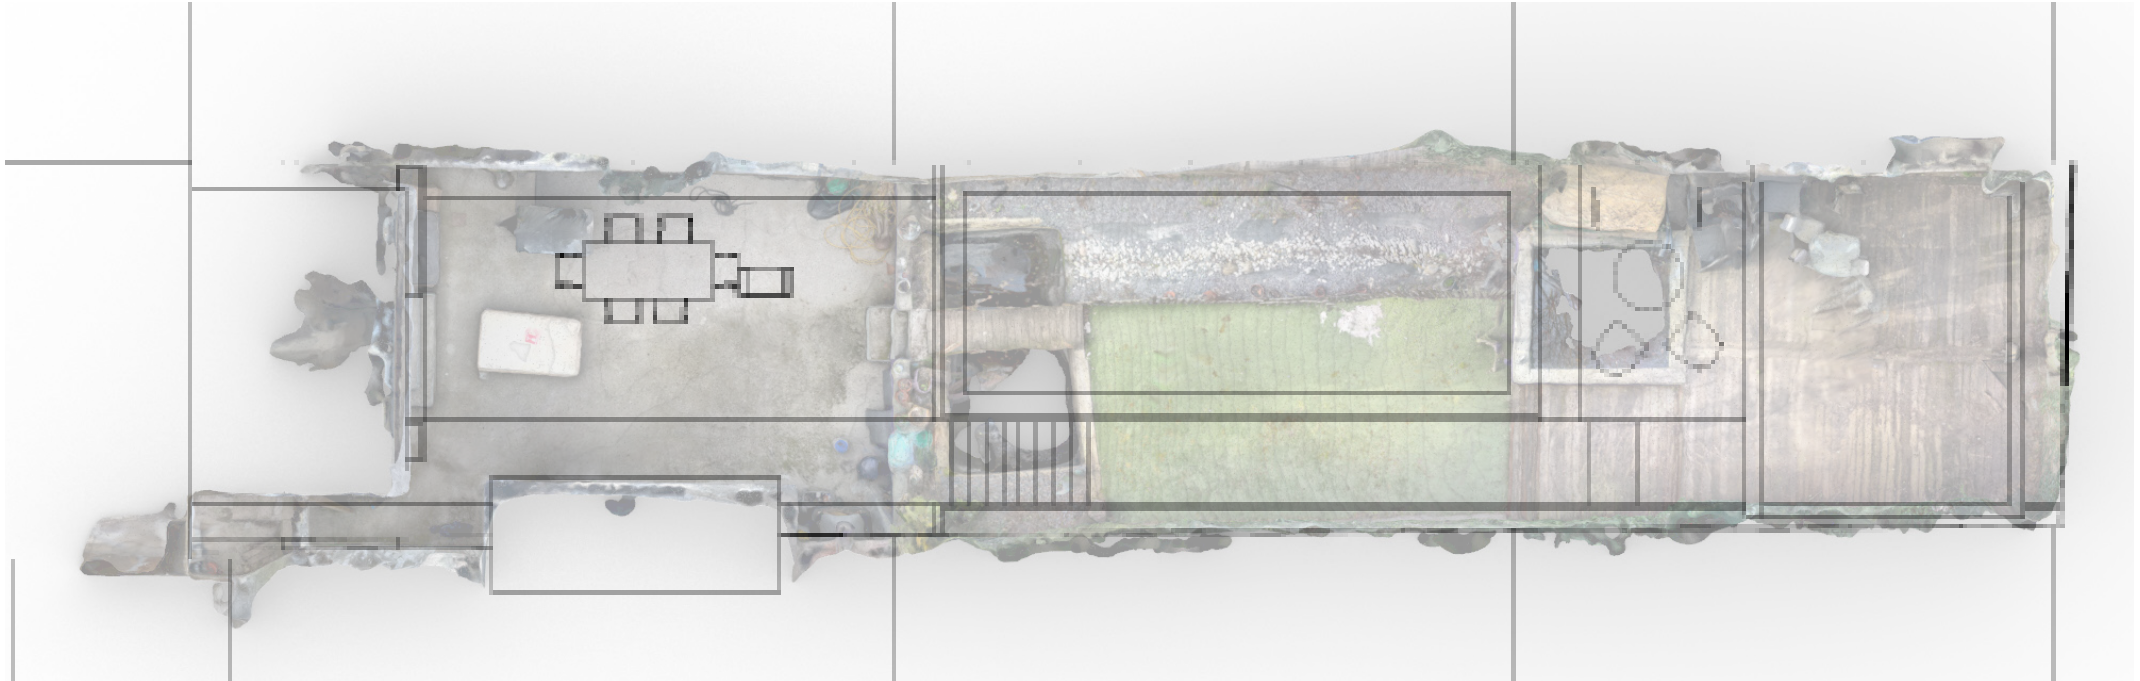


Plan

Proposed Garden Plan

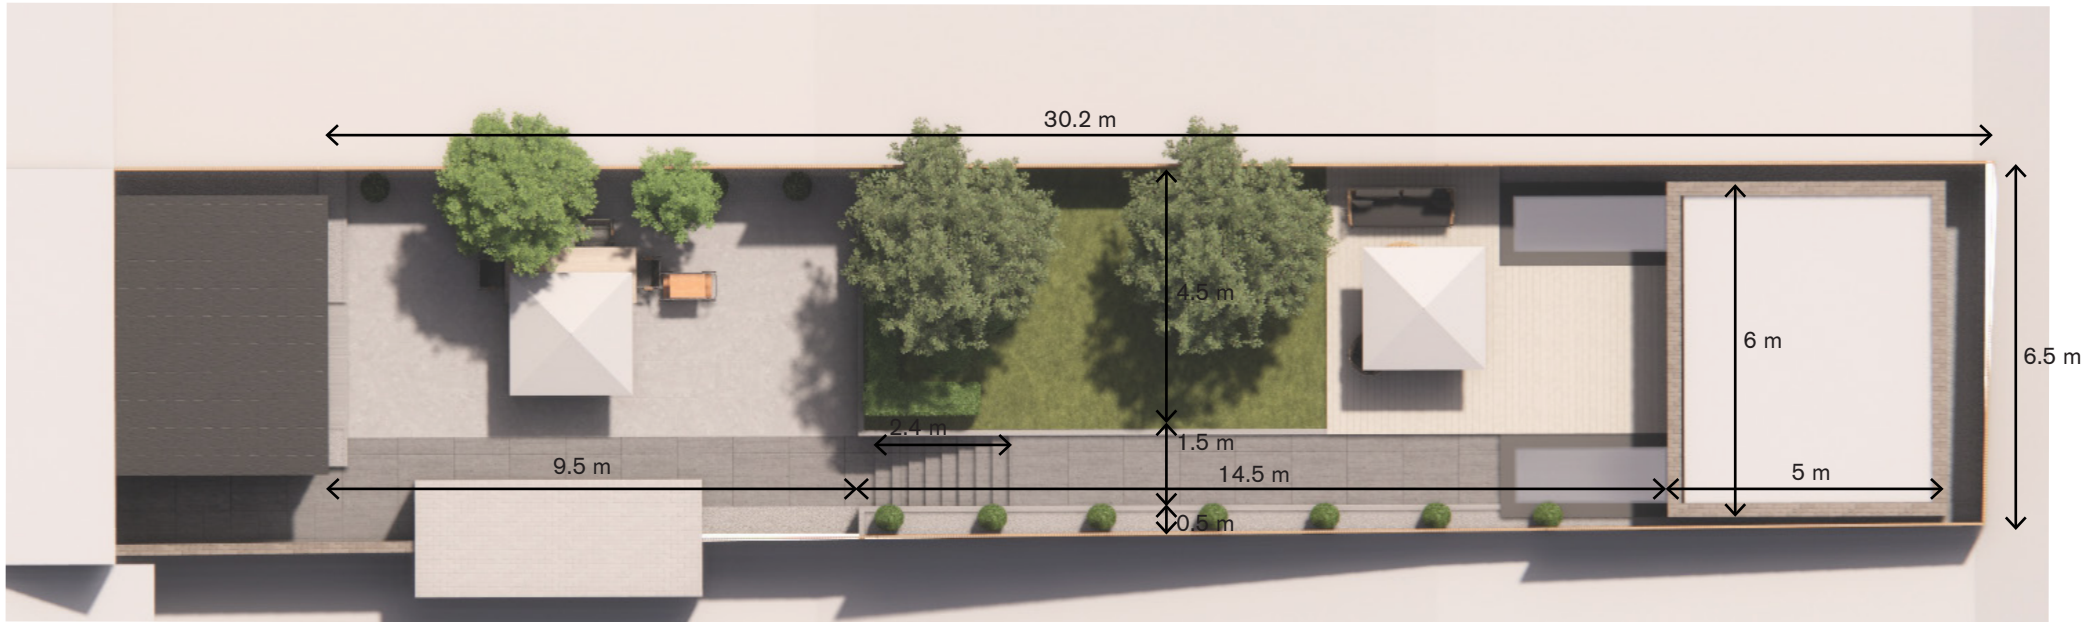


Section

Existing and Proposed Garden Sections

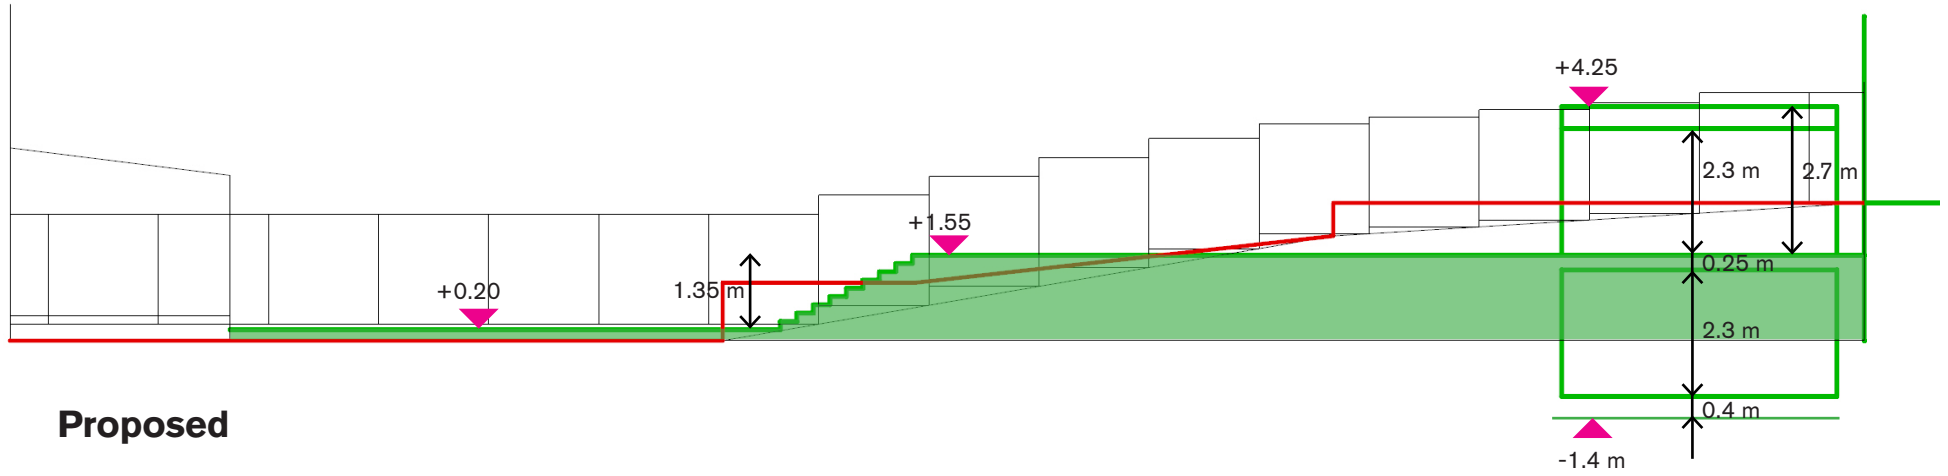


Proposed

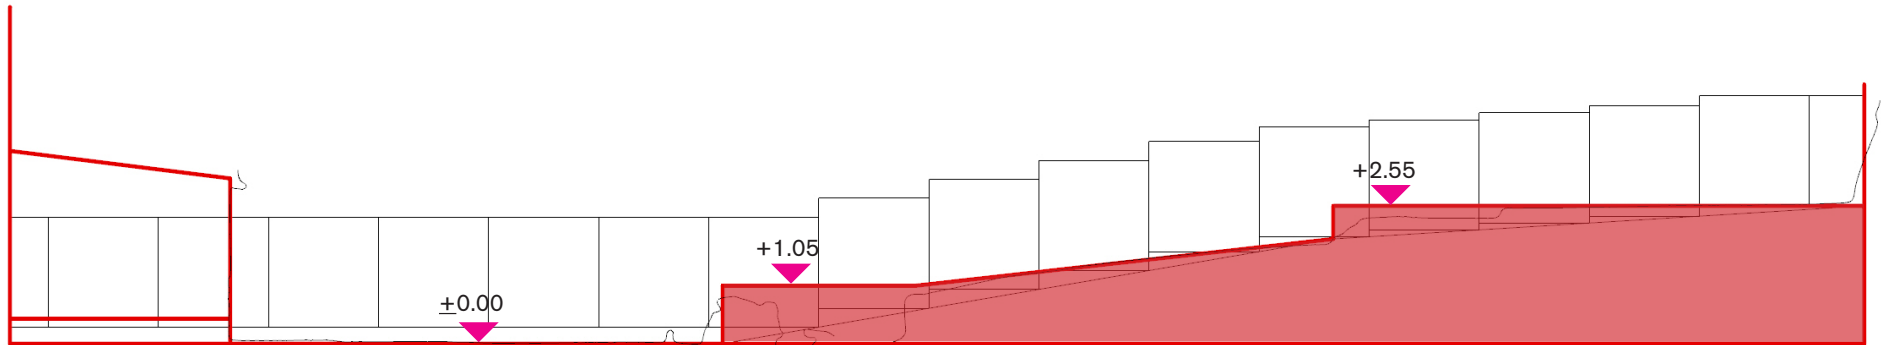


Existing

Plan and Section

Proposed Garden Plan and Section

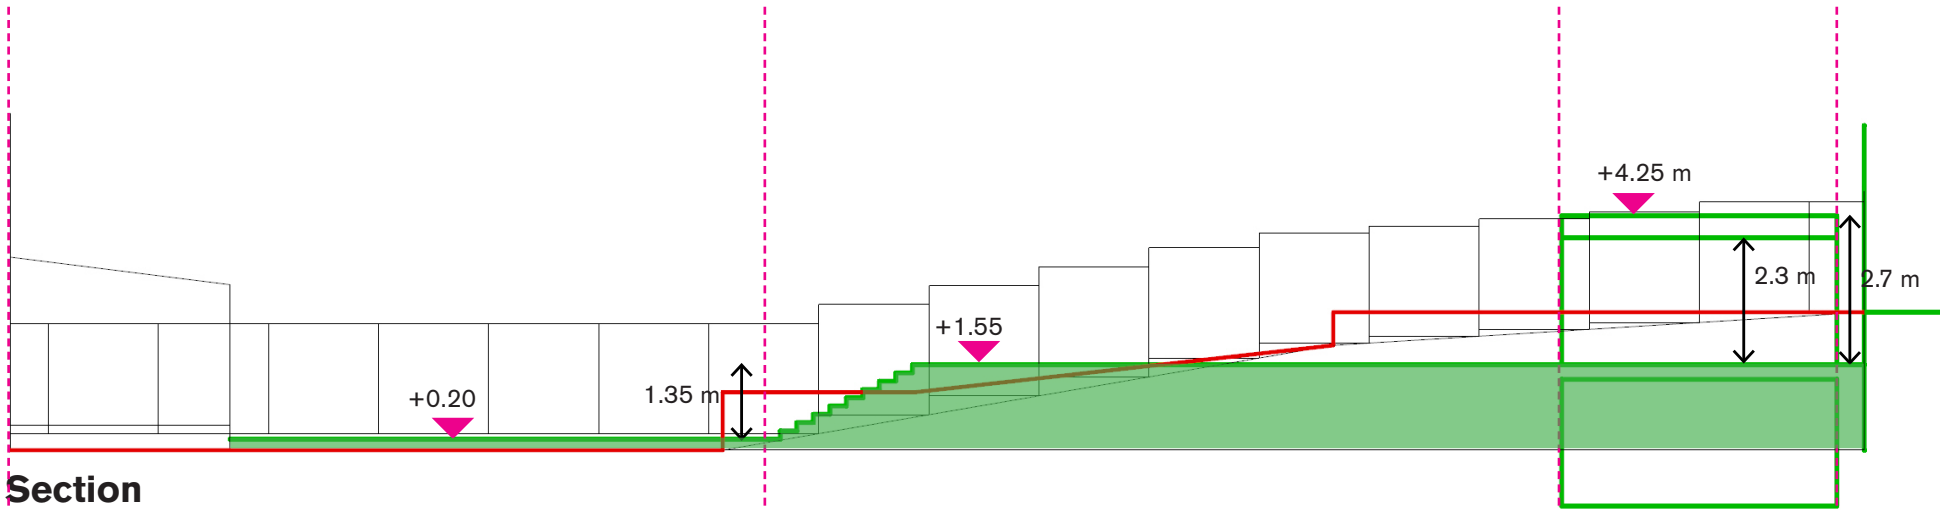

Section

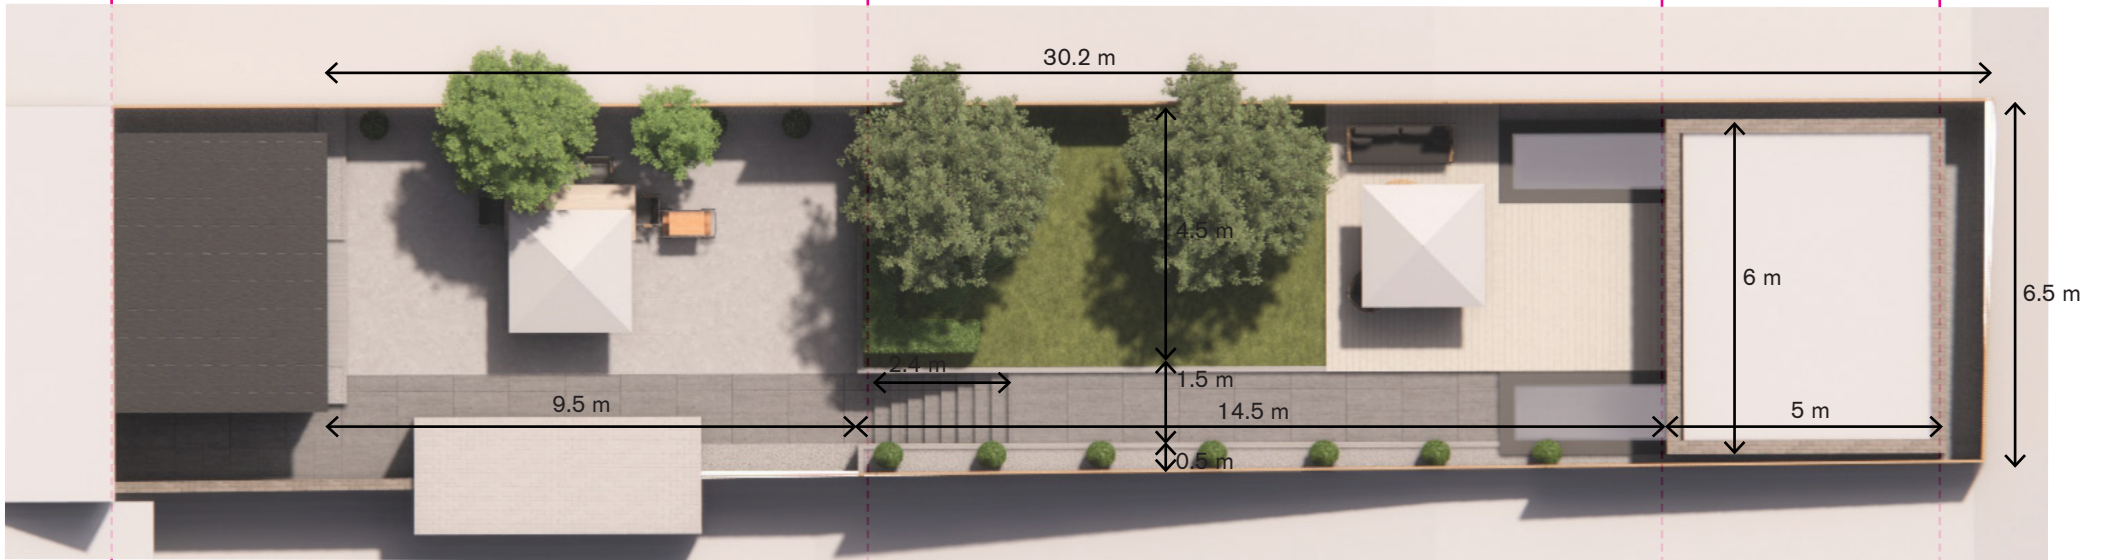

Plan


Rear Garden Building

Concept Design Visual



Rear Garden Building

Concept Design 3d Section

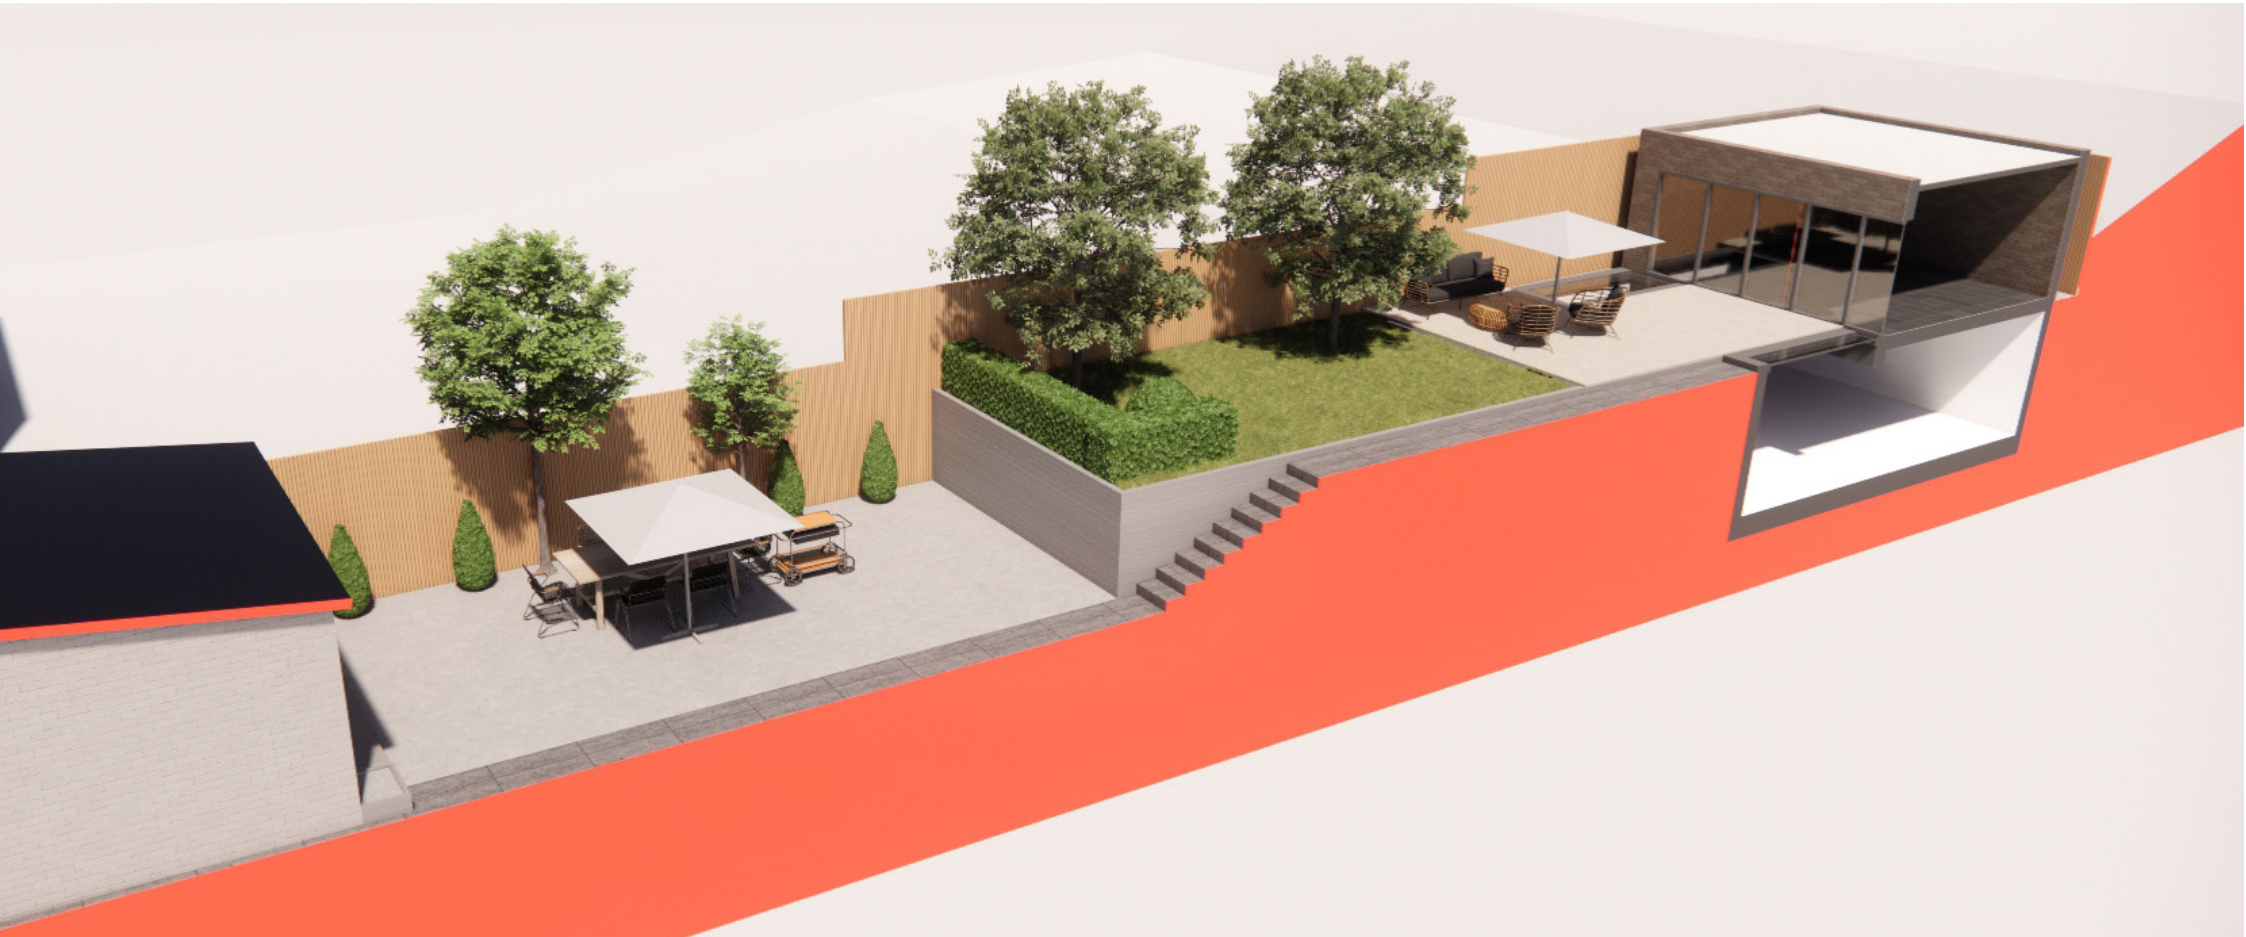


Rear Garden Building

Concept Design Visual




Rear Garden Building

Concept Design Visual

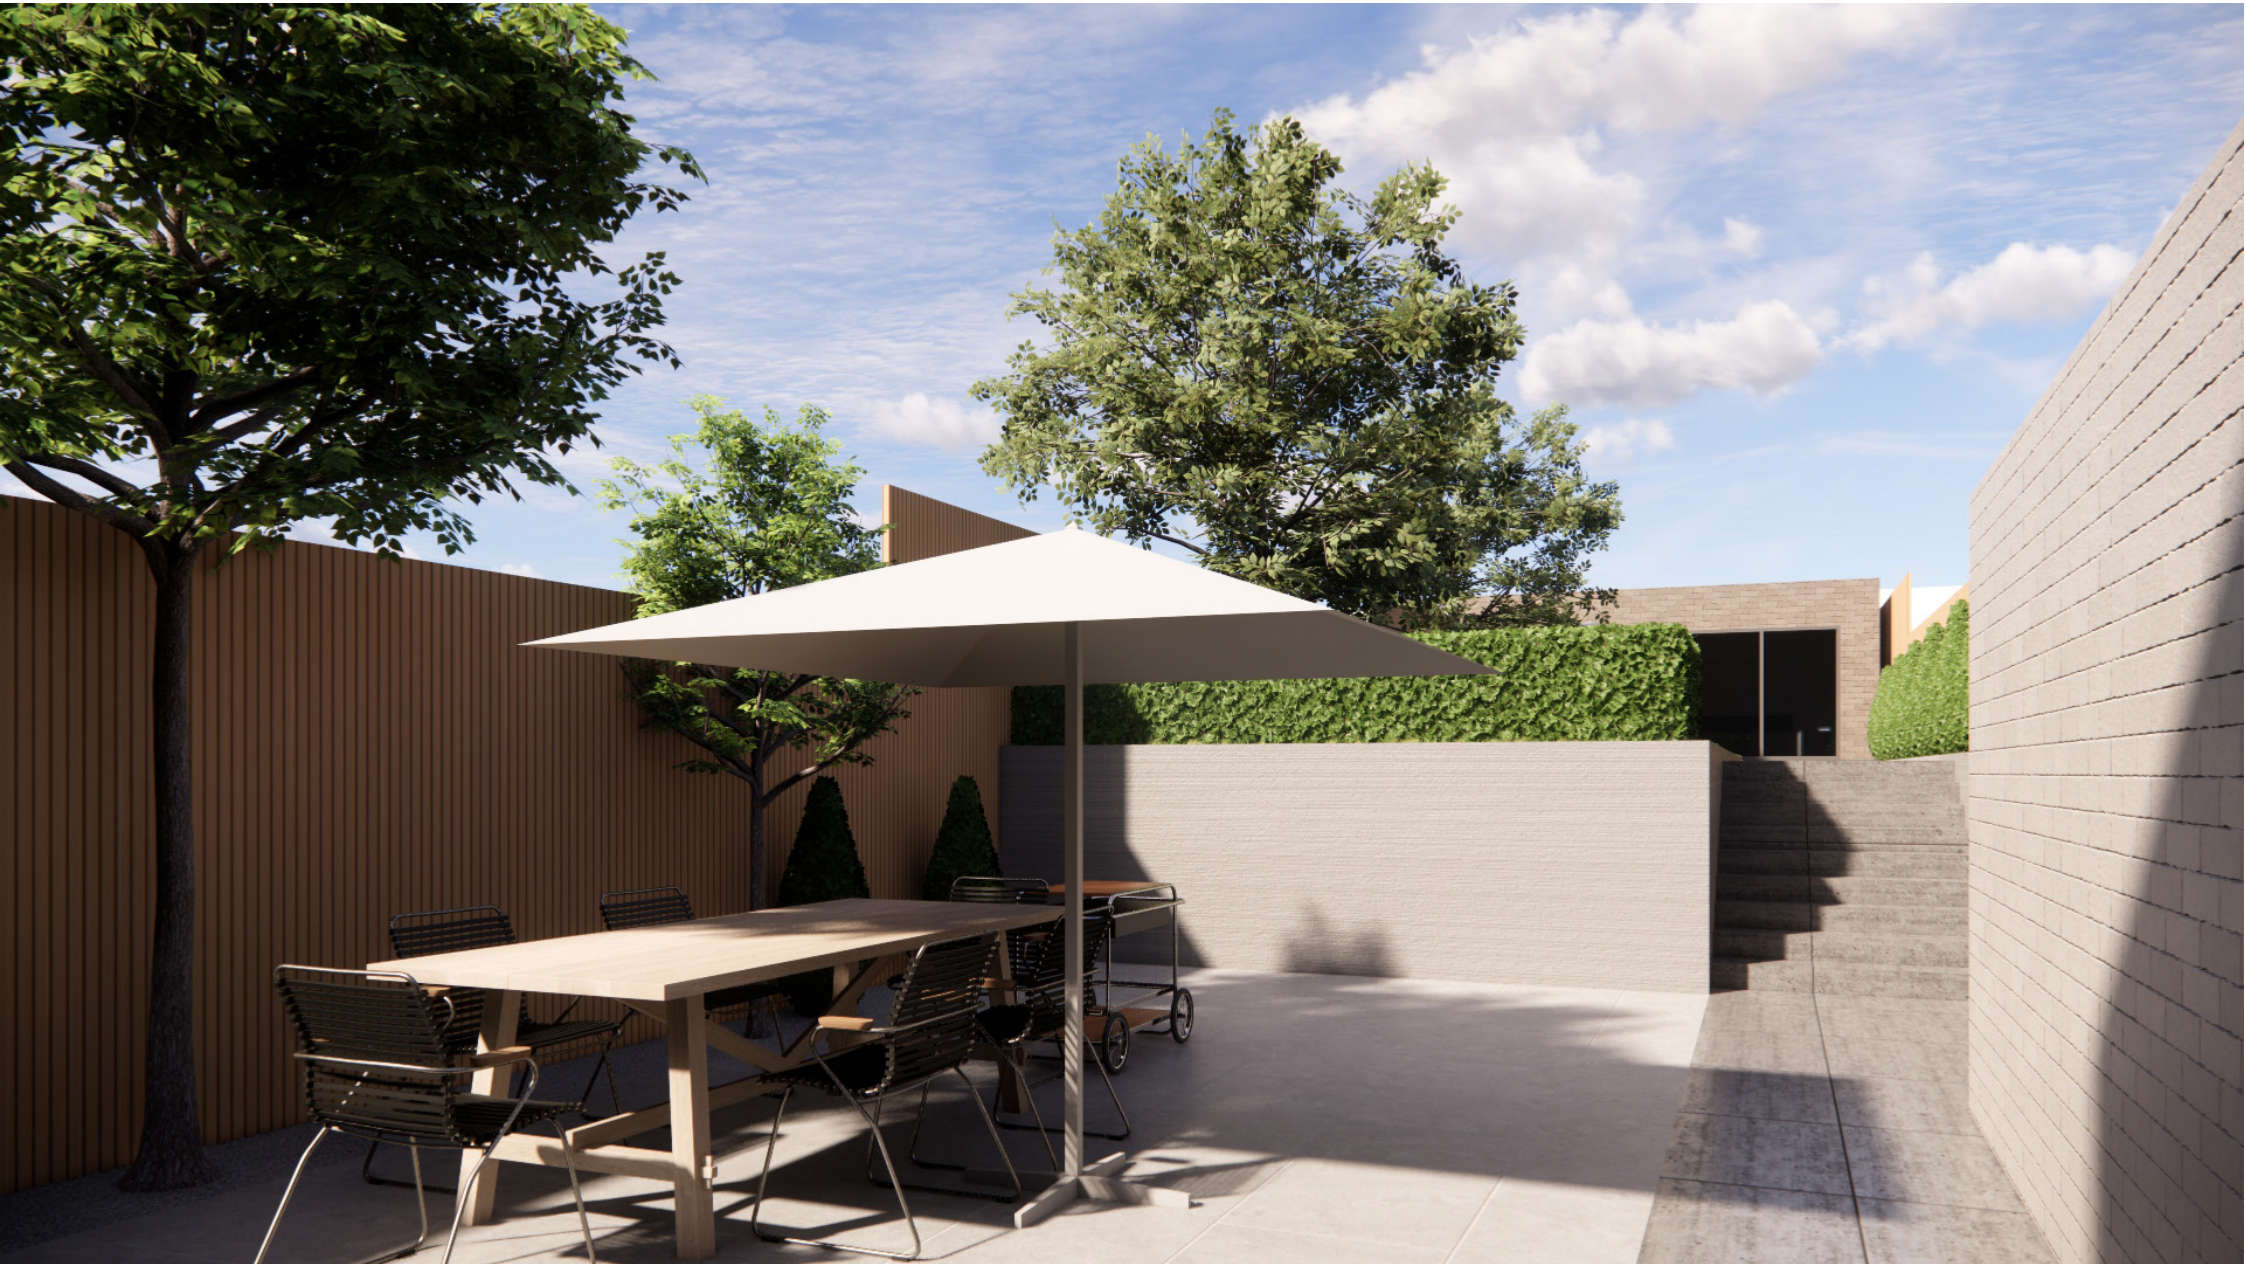

Rear Garden Building

Concept Design Visual

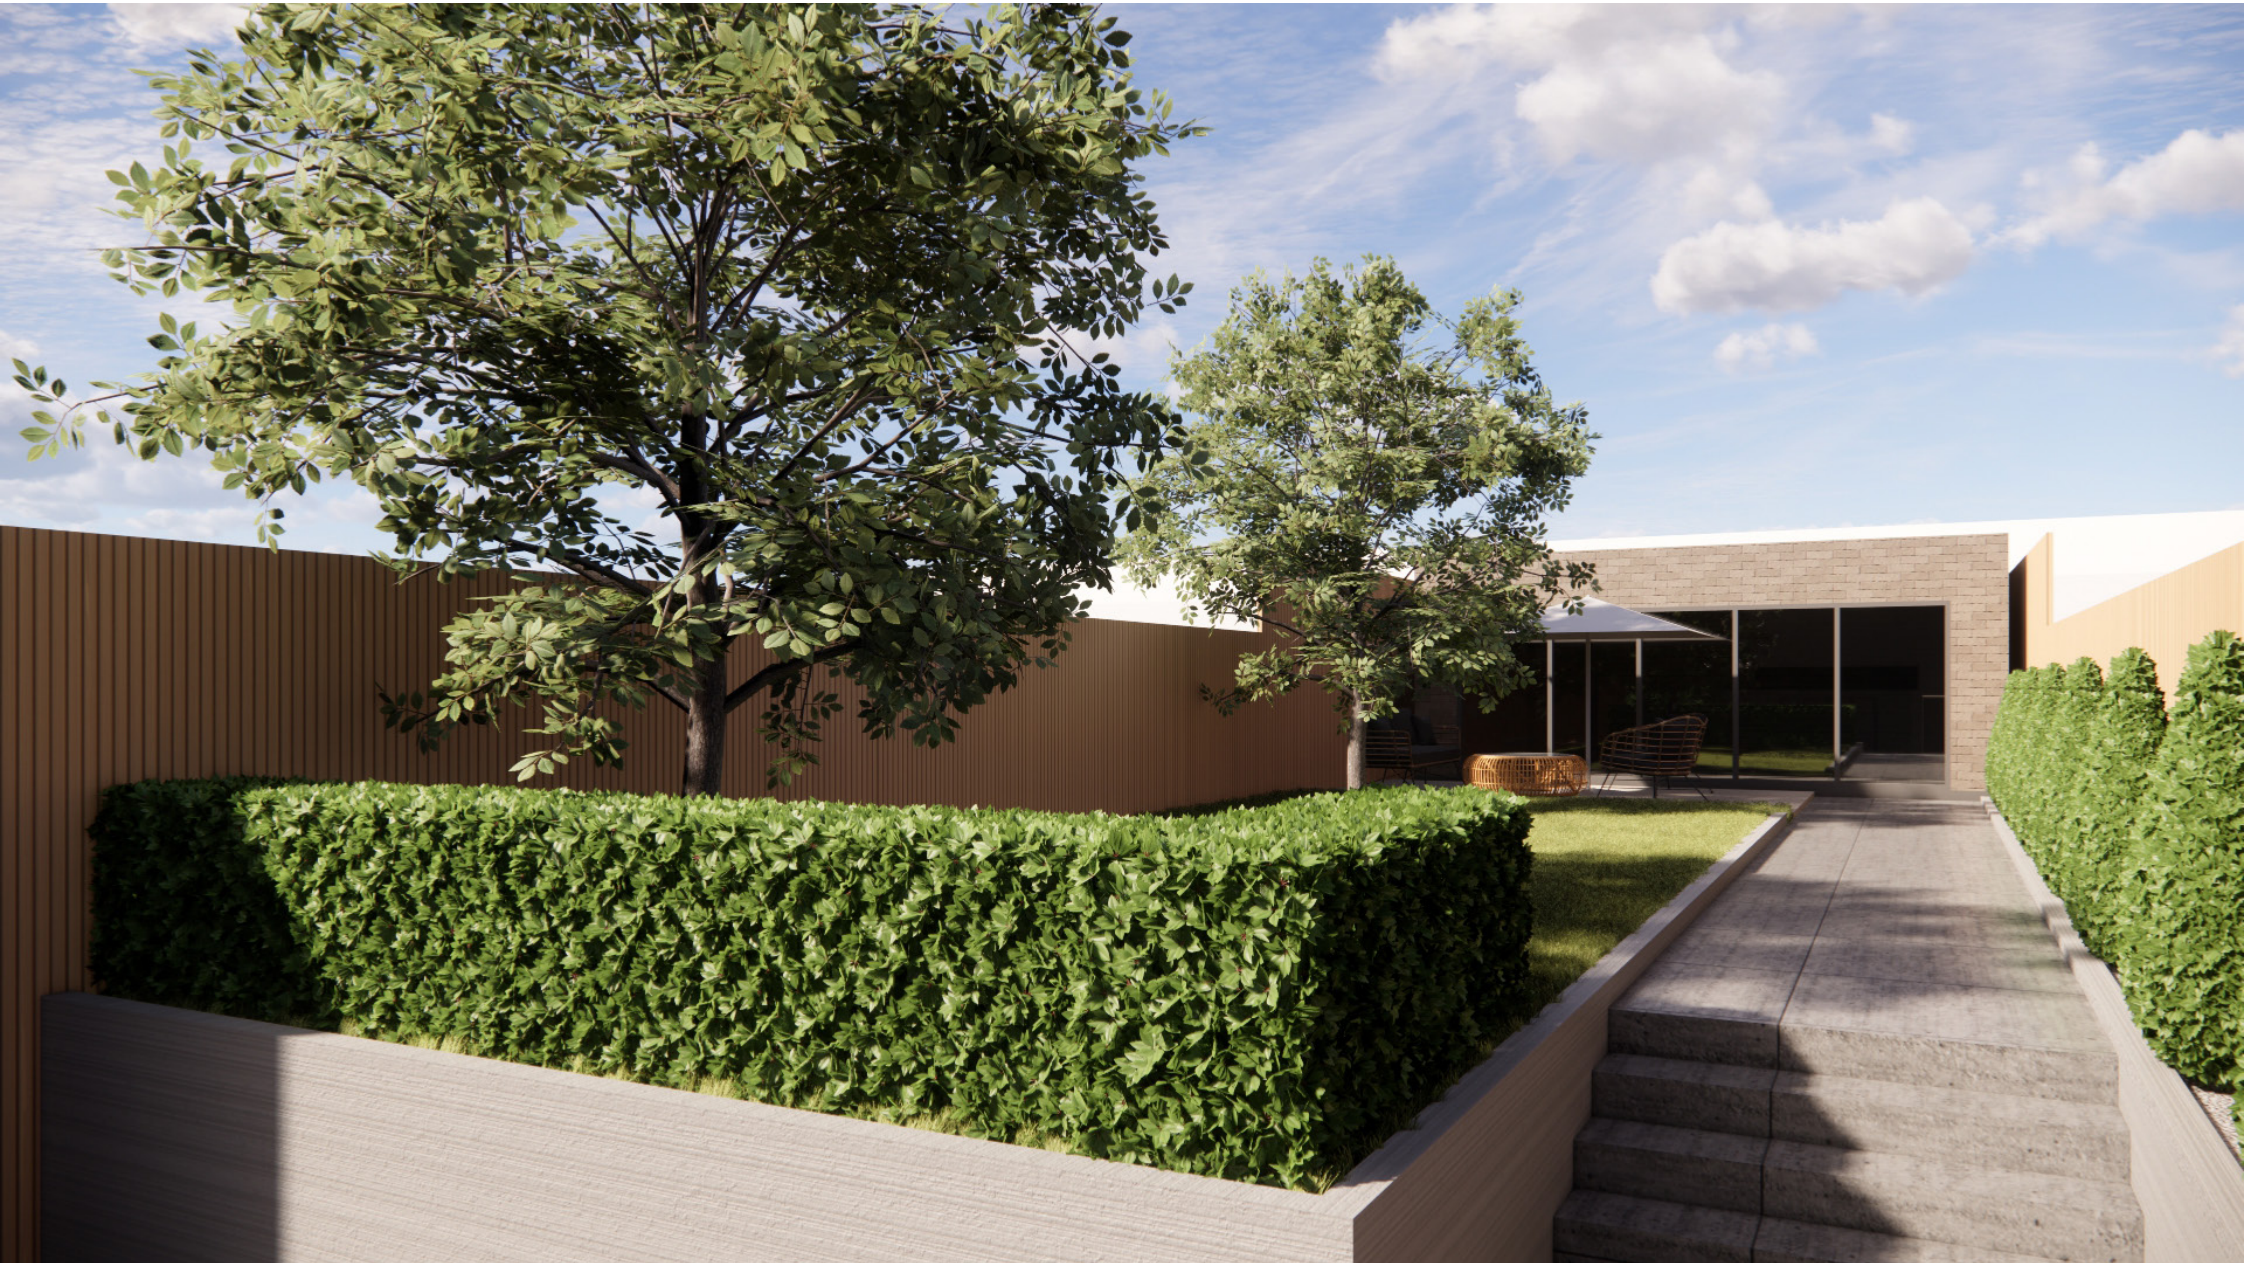

Rear Garden Building

Concept Design Visual



Rear Garden Building

Concept Design Visual



Rear Garden Building

Concept Design Visual



Thank You