






211 BROOK STREET  
EXISTING LAYOUT  
SCALE 1:100

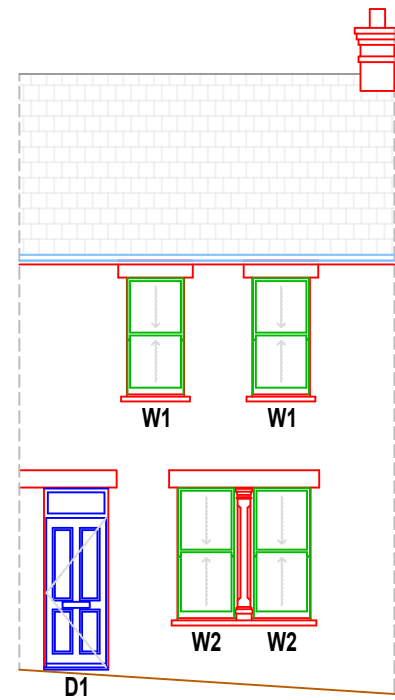


211 BROOK STREET  
EXISTING ELEVATION  
VIEW A  
SCALE 1:100

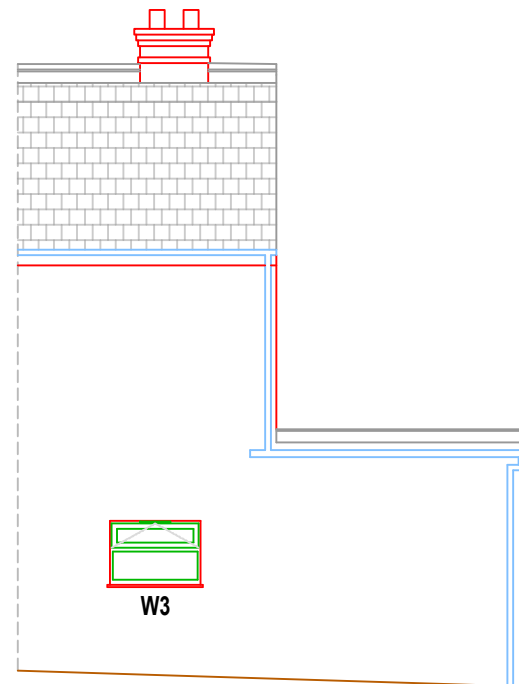

211 BROOK STREET  
EXISTING ELEVATION  
VIEW B  
SCALE 1:100

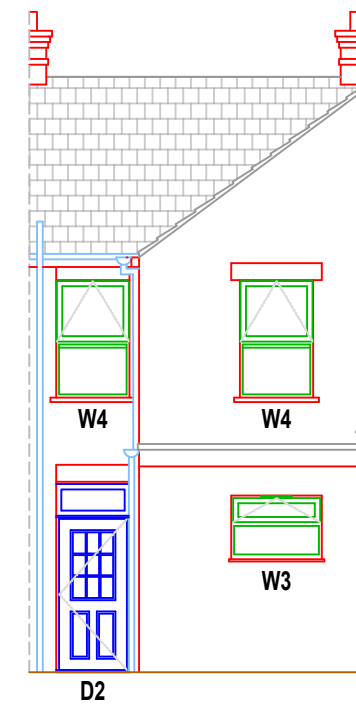

211 BROOK STREET  
EXISTING ELEVATION  
VIEW C  
SCALE 1:100

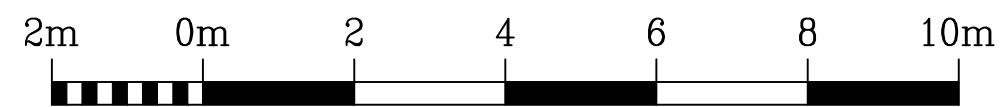

Rev.	Description.	Date.

Do not scale from this drawing. Dimensions to be verified on site by contractor prior to commencement of work.  
This drawing is the copyright of the practice and may not be reproduced in part or in whole without the prior written consent of the practice.  
© 2023 Faithorn Farrell Timms LLP



**Faithorn Farrell Timms**  
Central Court  
1 Knoll Rise  
ORPINGTON  
Kent BR6 0JA  
T 01689 885080

Client  
ORBIT

Project  
211 BROOK STREET  
ERITH DA8 1EB

Drawing Title  
EXISTING LAYOUT  
AND ELEVATIONS

Date  
04/10/2023

Scale  
1:100 @ A3

Drawn By  
AR

Checked By  
GB

Project No.  
T1-6266

Drawing No. Rev.  
2