




211 BROOK STREET
PROPOSED LAYOUT
SCALE 1:100

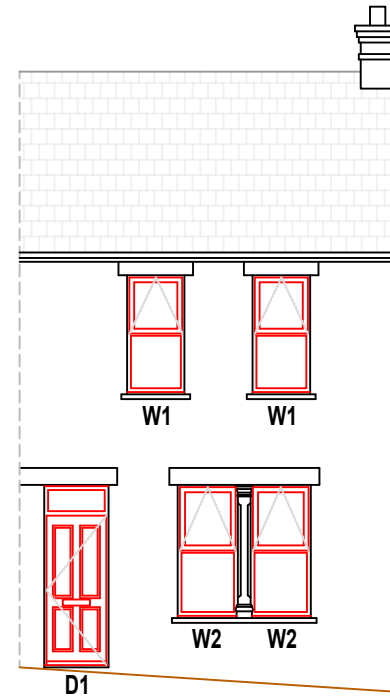

211 BROOK STREET
PROPOSED ELEVATION
VIEW A
SCALE 1:100

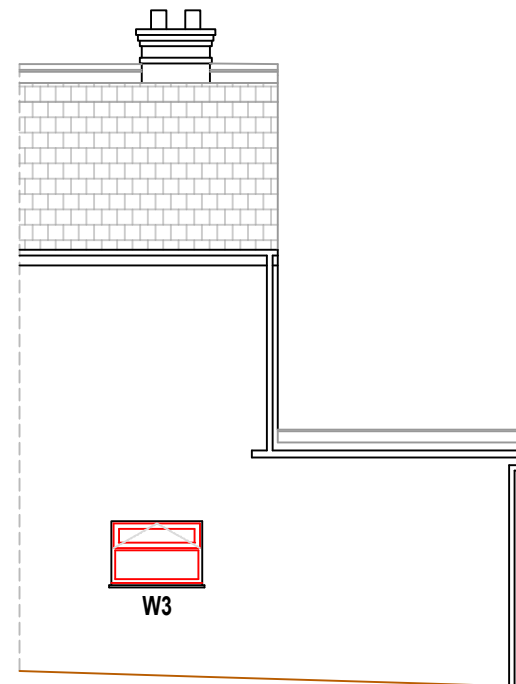

211 BROOK STREET
PROPOSED ELEVATION
VIEW C
SCALE 1:100

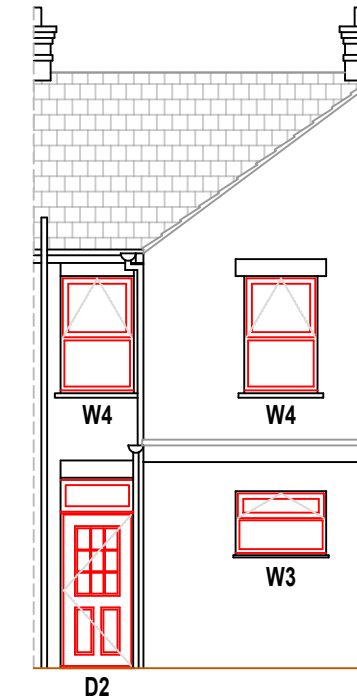

211 BROOK STREET
PROPOSED ELEVATION
VIEW B
SCALE 1:100



Scale 1:100

NOTES

WINDOWS AND DOORS IN RED TO BE REPLACED.

WINDOW SPECIFICATIONS CAN BE FOUND WITHIN THE VEKA HALOSYSTEM 10 SYSTEM SPEC GUIDE ATTACHED ALONGSIDE THIS APPLICATION.

DRAWINGS NOT SUITABLE FOR MANUFACTURING PURPOSES

| Rev. | Description. | Date. |
|------|--------------|-------|
| | | |
| | | |
| | | |
| | | |
| | | |

Do not scale from this drawing. Dimensions to be verified on site by contractor prior to commencement of work.
This drawing is the copyright of the practice and may not be reproduced in part or in whole without the prior written consent of the practice.
© 2023 Faithorn Farrell Timms LLP



Faithorn Farrell Timms
Central Court
1 Knoll Rise
ORPINGTON
Kent BR6 0JA
T 01689 885080

Client
ORBIT PROPERTIES

Project
**211 BROOK STREET
ERITH, DA8 1EB**

Drawing Title
**PROPOSED LAYOUT
AND ELEVATIONS**

| | |
|------------------------|-----------------------|
| Date 04/10/2023 | Scale 1:100 @ A3 |
| Drawn By AR | Checked By GB |
| Project No. T1-6266 | Drawing No. Rev. 4 |