


91 Milcote Road B67 5BG Permitted Development Neighbour Consultation Scheme

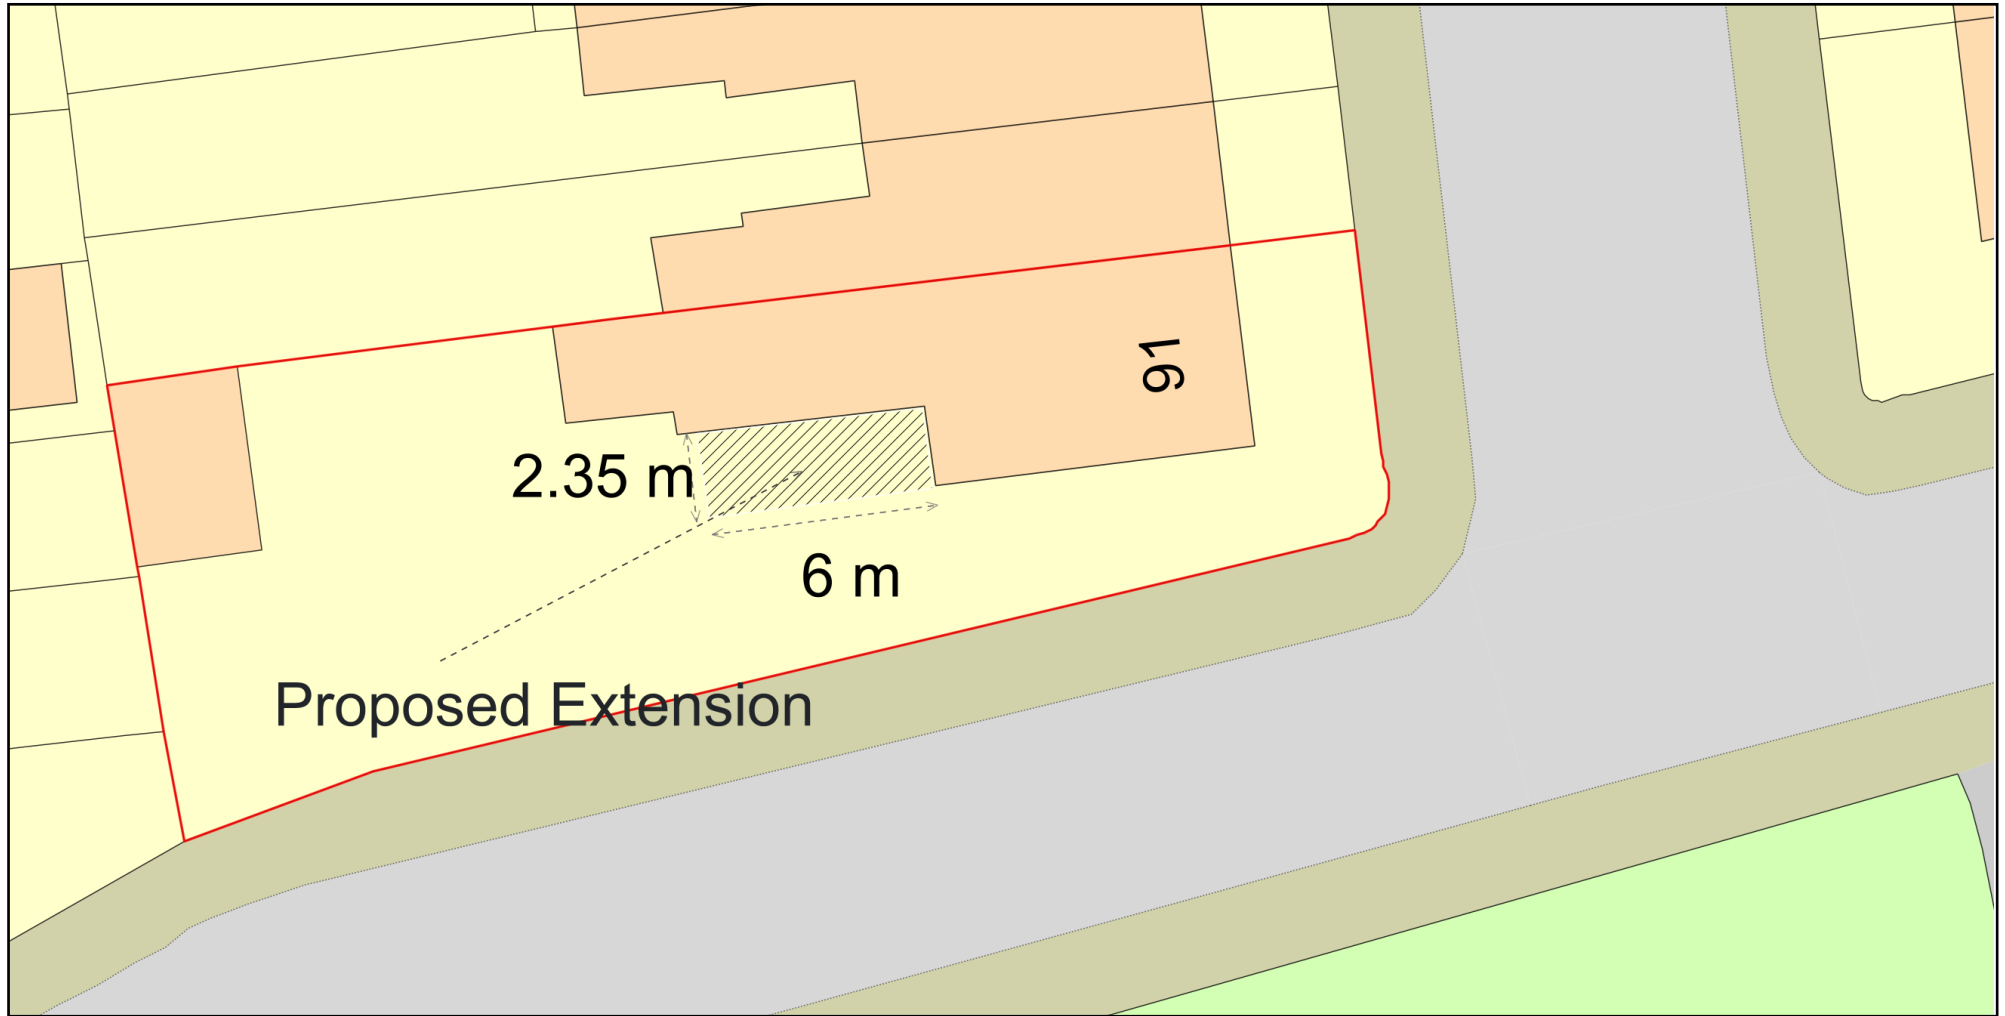


Proposed Extension

2.35 m

6 m

91

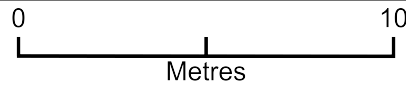

Plan Produced for: Sandwell Council

Date Produced: 07 Nov 2023

Plan Reference Number: TQRQM23310132757953

Scale: 1:200 @ A4

© Crown copyright and database rights 2023 OS 100042766

