



Elev A

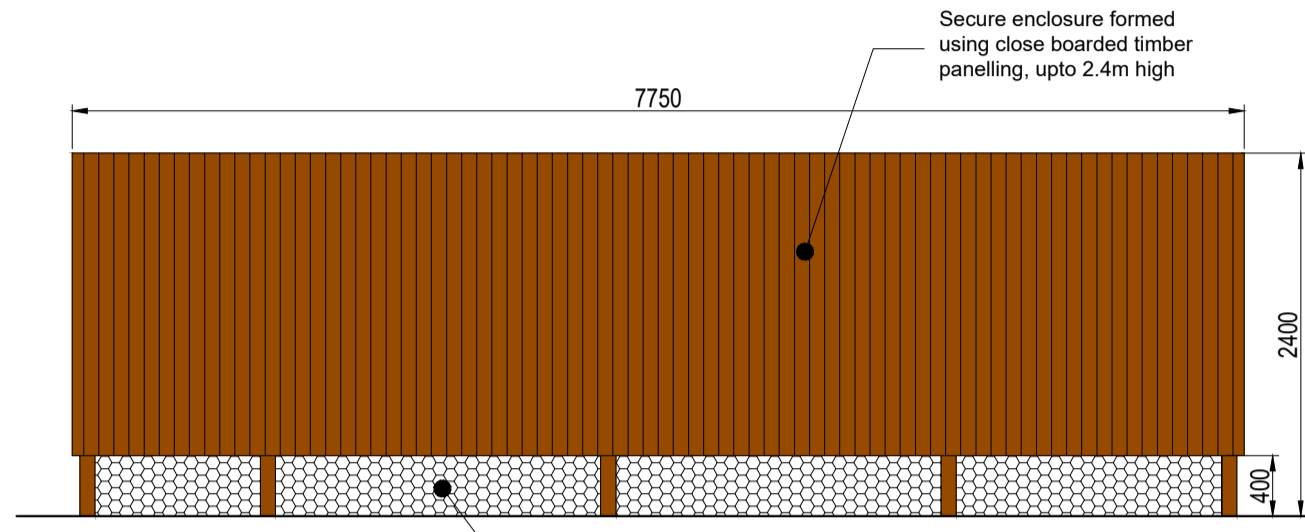

Elev B

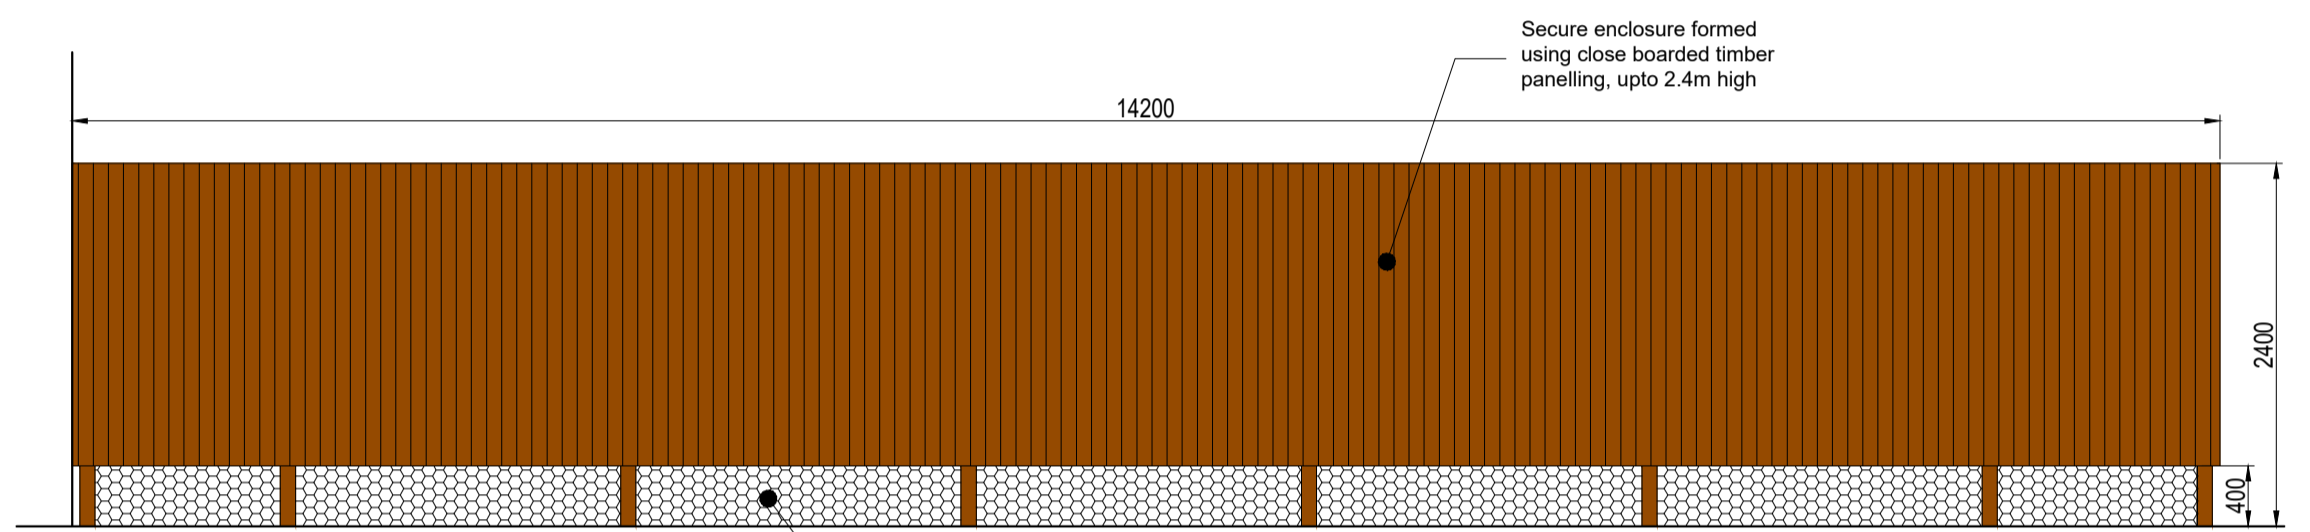


Elev C


3 ELEVATIONS
1:50



1 BLOCK PLAN
NTS

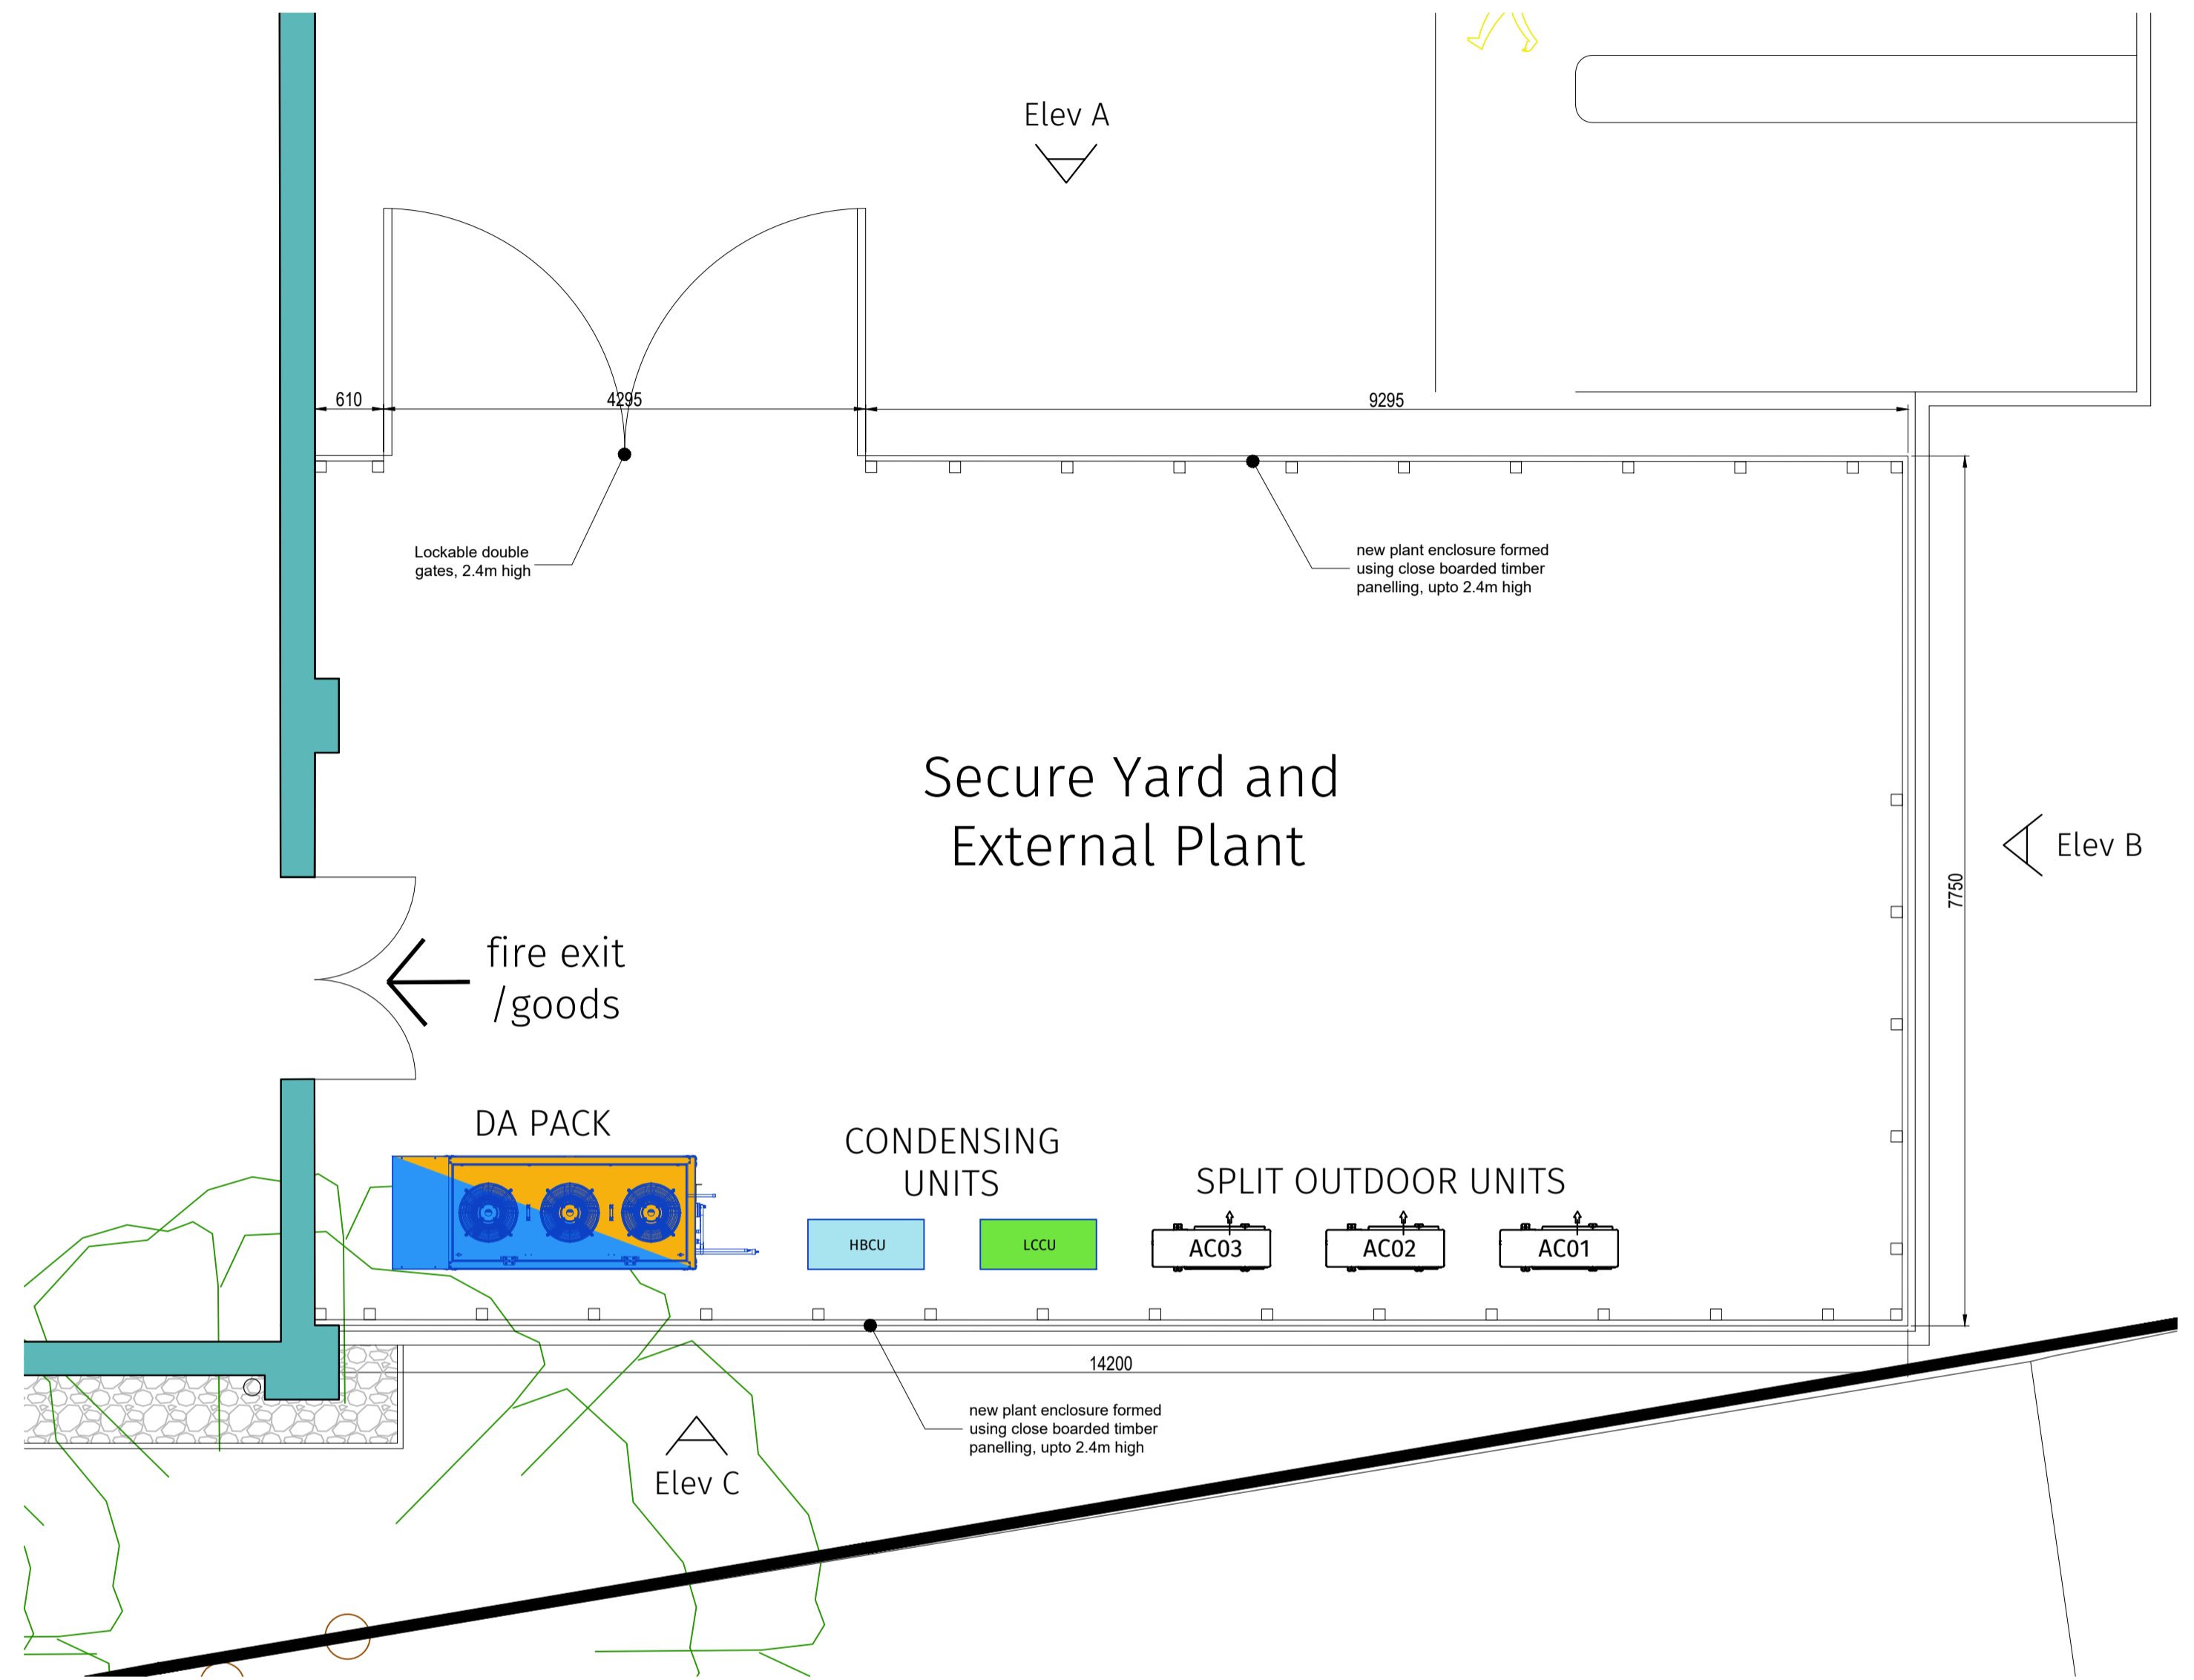

2 PLAN
1:50

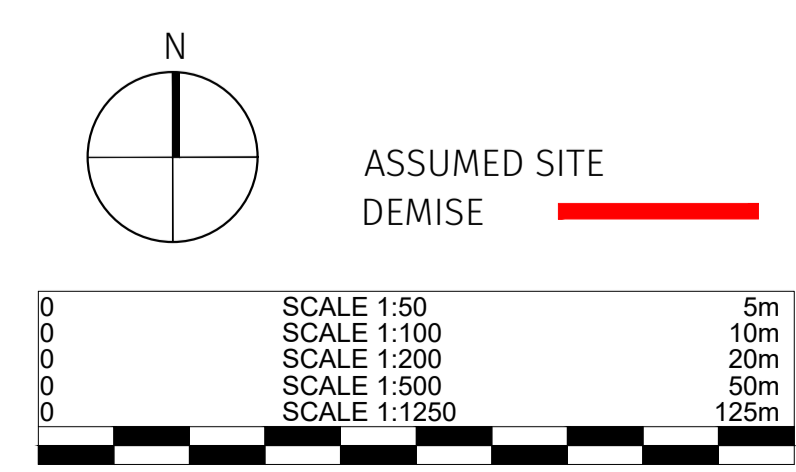

PO1 06.06.23 Planning Submission	rs	TC
PO2 03.05.23 Latest plant layout added	sn	RS
PO3 18.04.23 Updated to latest site access layout	sn	RS
REV DATE	DESCRIPTION	DRN

PLANNING



LEEDS
4th Floor, 10 South Parade, Leeds LS1 5QS.
T: 0113 244 6931 www.darntonb3.com

CLIENT Central England Cooperative			
PROJECT Former Methodist Church MAGHULL			
TITLE Proposed Secure Enclosure			
CREATION DATE Feb 2023	SCALE @ A1 1:500	DRN sn	CHK RS
SHEET NO. 16091 - DB3 - 801 - 00 - DR - A - 96-001		REVISION P03	
<small>© COPYRIGHT: ALL RIGHTS RESERVED. THIS DRAWING MUST BE READ IN CONJUNCTION WITH ALL OTHER RELEVANT DRAWINGS AND INFORMATION. ANY DISCREPANCIES MUST BE REPORTED TO DARNTON IMMEDIATELY. THE CONTRACTOR'S RESPONSIBILITY MUST NOT BE USED FOR CONSTRUCTION UNLESS EXPRESSLY PROVIDED FOR. DO NOT SCALE FROM THIS DRAWING WORK ONLY TO THE PRINTED DIMENSIONS.</small>			