


FIRST FLOOR LAYOUT




GROUND FLOOR LAYOUT

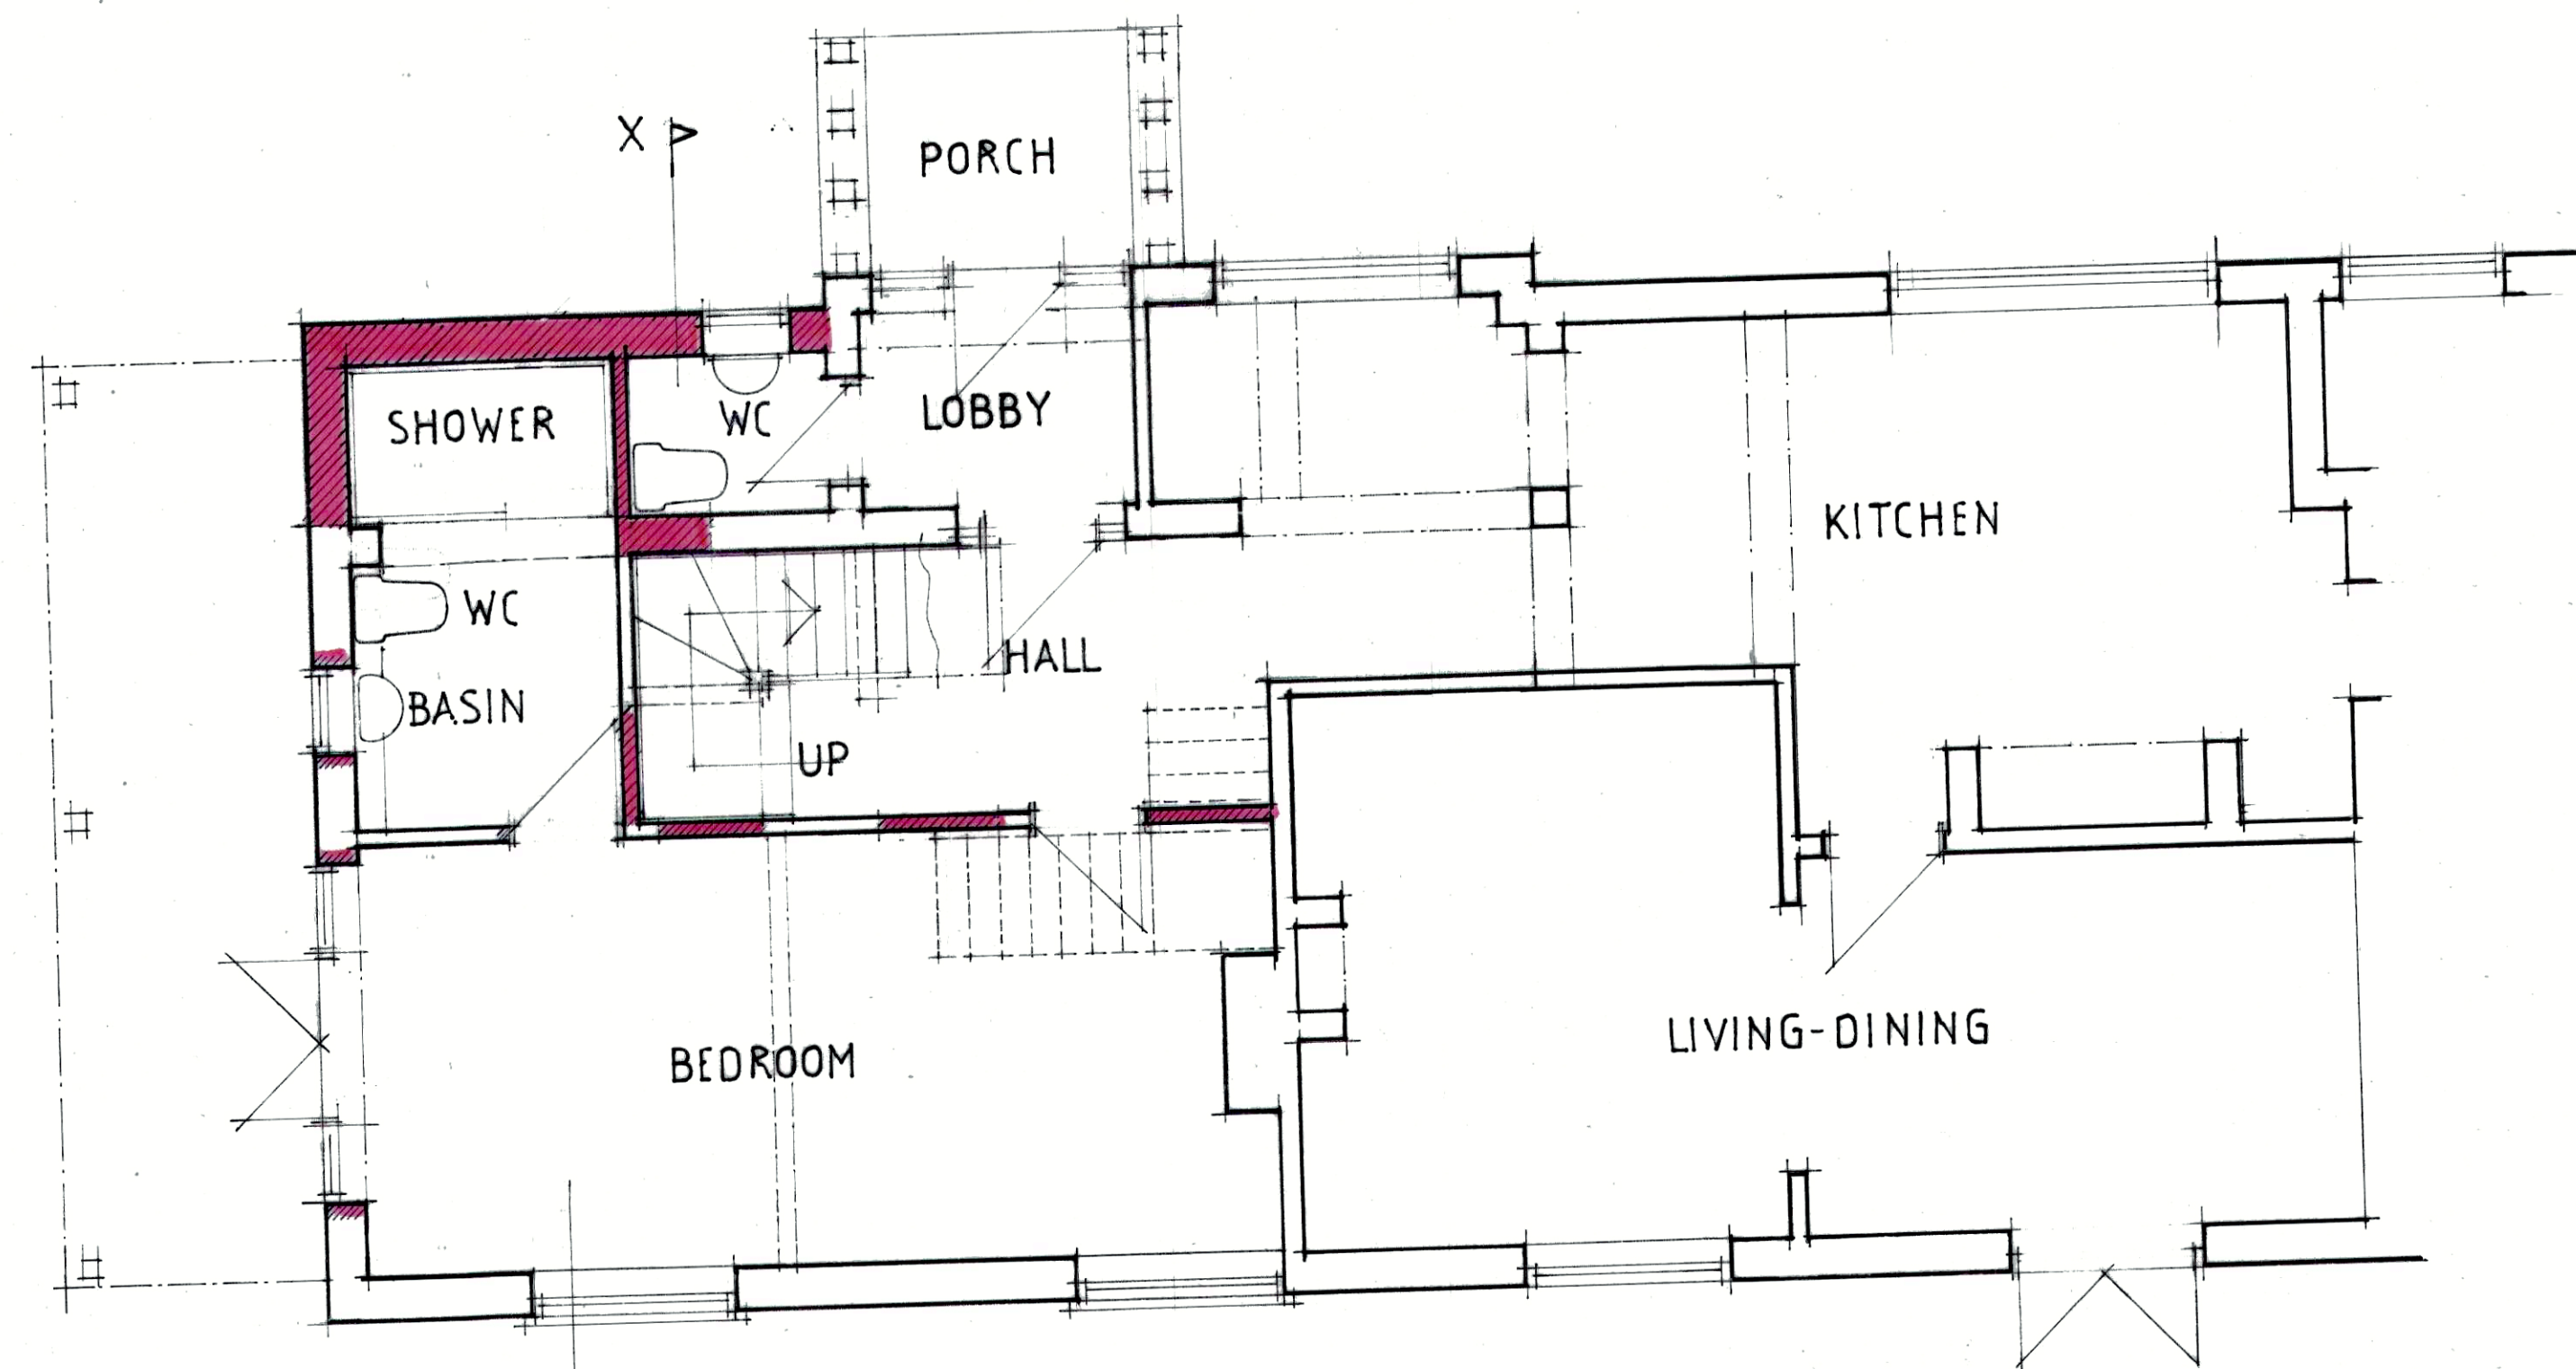


REAR ELEVATION FACING SOUTH




FRONT ELEVATION FACING NORTH

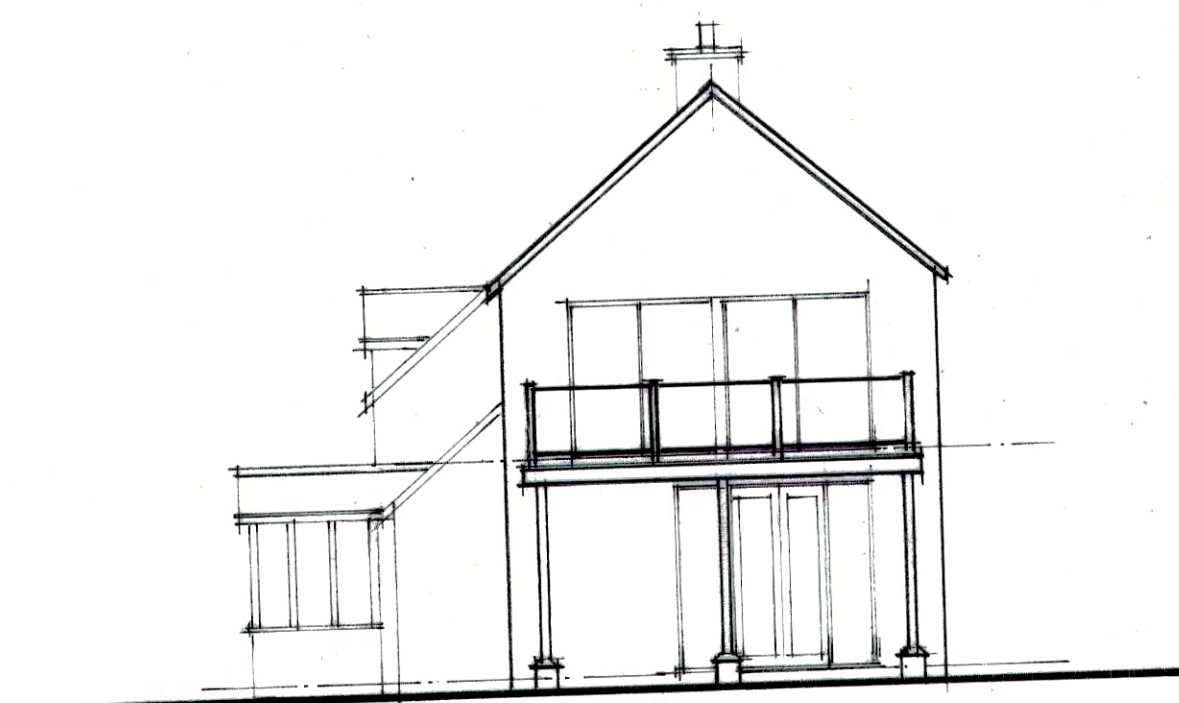


GABLE ELEVATION FACING WEST

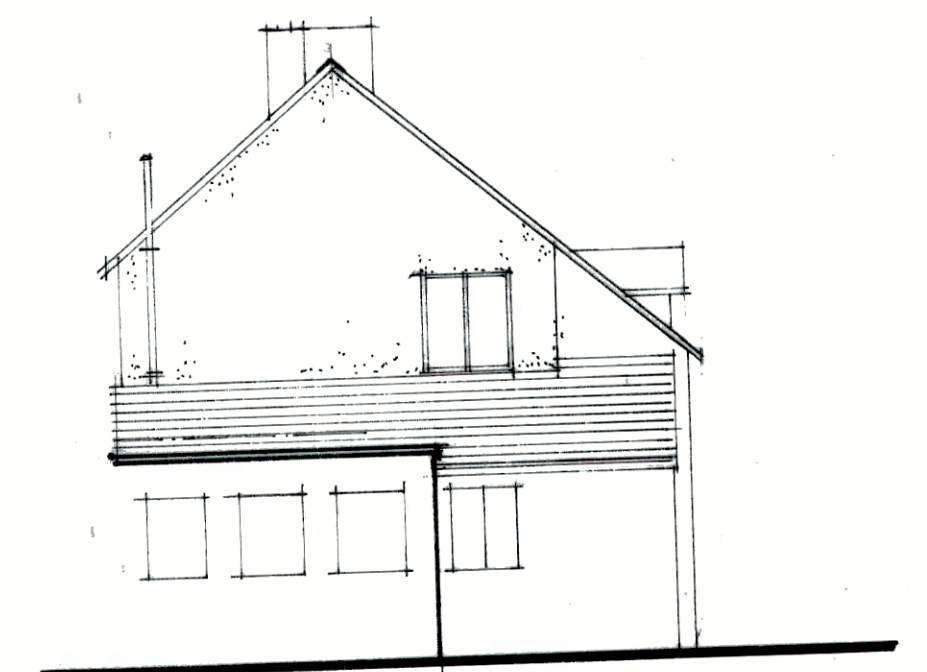

GABLE ELEVATION FACING EAST

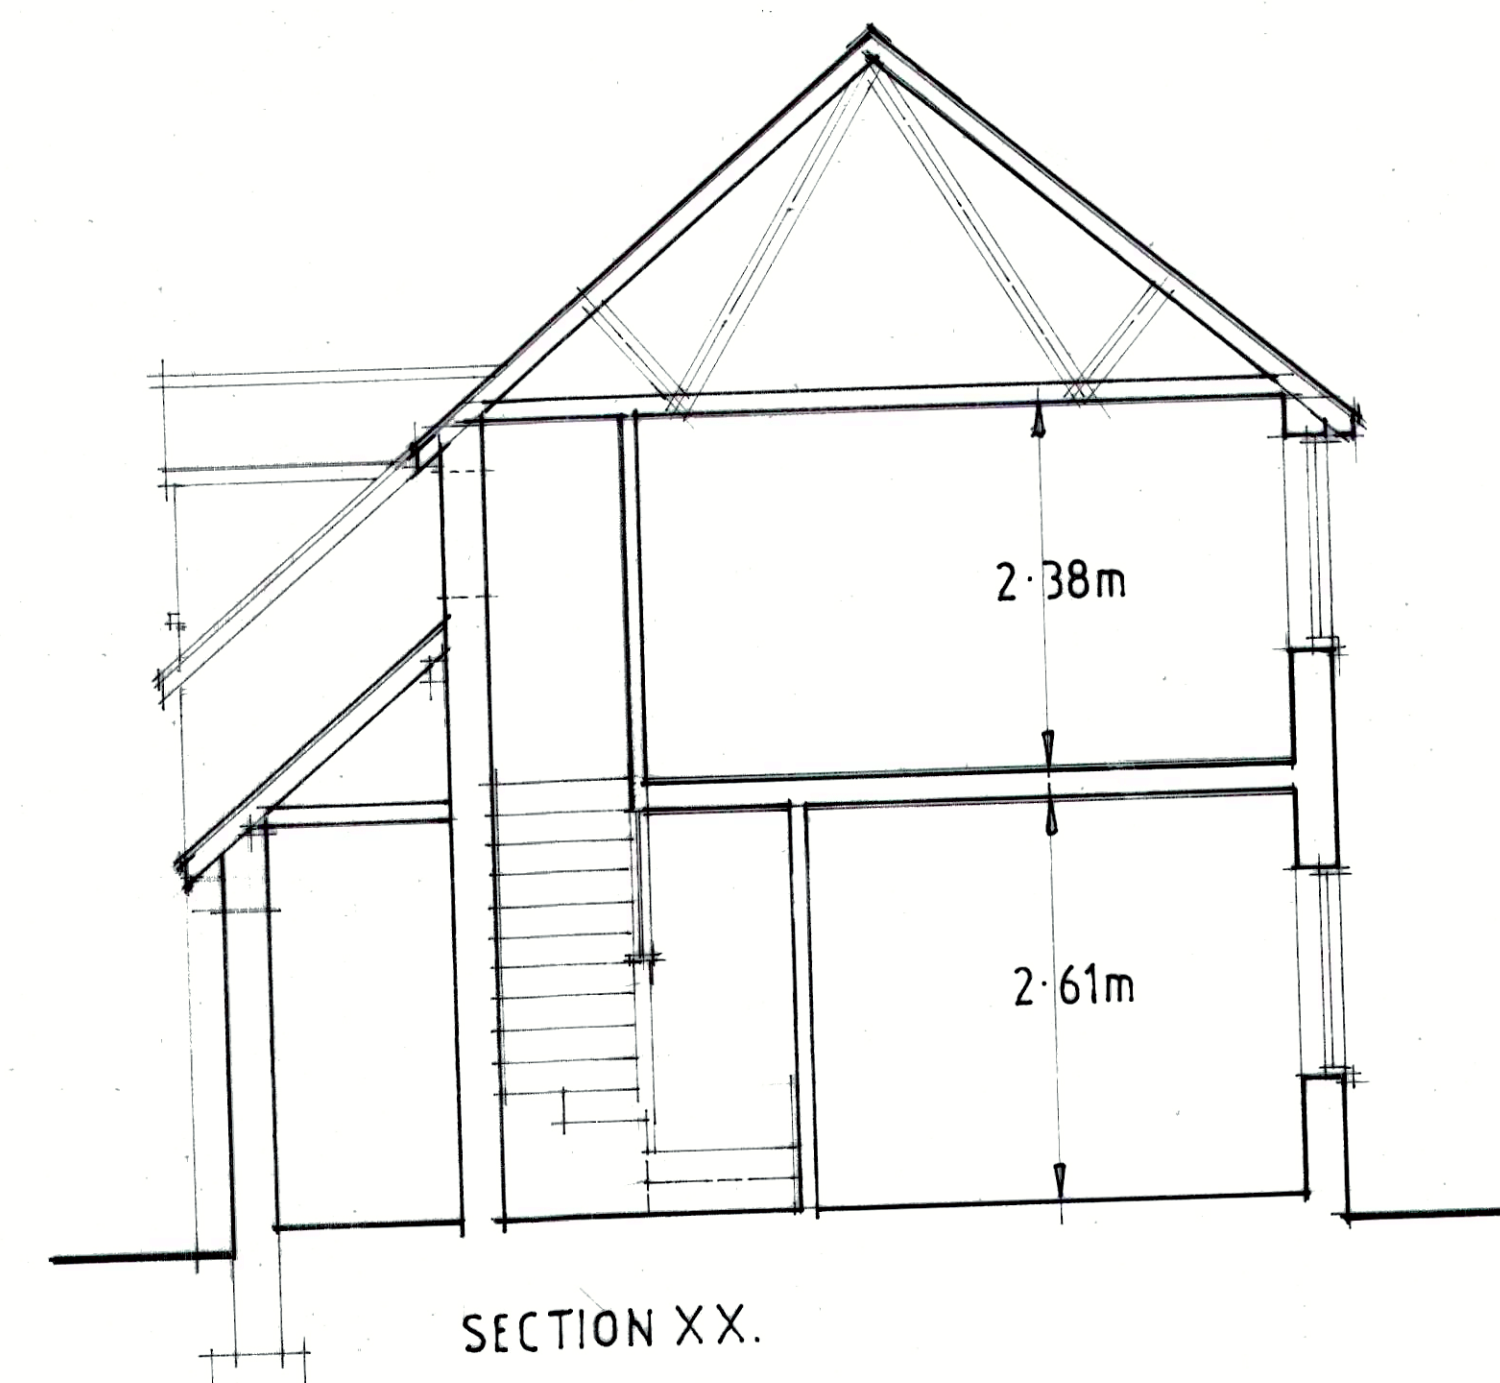

SECTION XX.

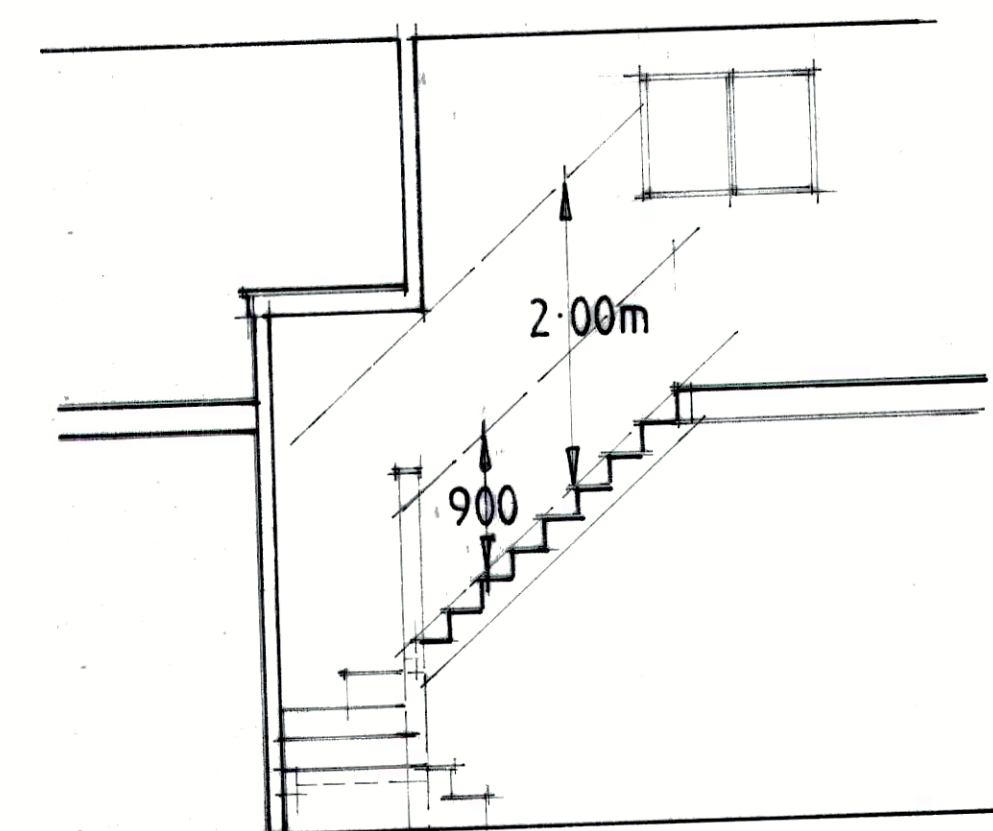

SECTION Y.Y.

- PROPOSED EXTENSION AND ALTERATIONS TO THE ROWANS, HANWOOD, SHREWSBURY, SHROPSHIRE. SY5 8JG.
- Scales 1:50 1:100
- Project ref. 1210.426.02