


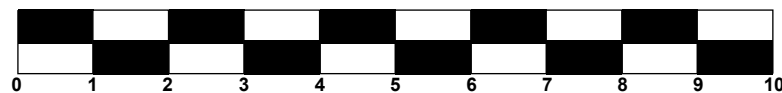

Metres @ 1:100

For reference only - Do not scale from this drawing



Designed by PJT Design Ltd
For T J Crump Oakwrights Ltd www.pjtdesign.co.uk



DRAWINGS PRODUCED BY

T.J. Crump Oakwrights Ltd
The Lakes, Swainshill,
Hereford, HR4 7PU

+44 (0)1432 353353
enquiries@oakwrights.co.uk

© This drawing, its contents, and all information contained therein is protected by Copyright. It may be used only for its intended purpose and in a contract with T.J. Crump Oakwrights Ltd but not for any other use or purpose. This drawing is for Planning purposes and does not constitute a construction issue drawing. All setting out dimensions and levels are indications and are subject to detailed site survey and site conditions. The Client and their agent are responsible for ensuring that Building Control and construction drawings are carried out following Planning approval. Scaling from this drawing is for Local Planning Authority information only.

PROPOSED REPLACEMENT DWELLING AND ALTERNATIVE DESIGN FOR THE APPROVED AMENITY BARN OUTBUILDING

ROSE COTTAGE
LARTERS LANE
MIDDLEWOOD GREEN
STOWMARKET
SUFFOLK
IP14 5HB

MR MARSHALL AND MS EVERETT

SCALE 1:100 @ A3

DRAWING NUMBER LTD209.011

DATE 19.10.23

DRAWN PJT

TITLE PROPOSED DWELLING LEFT SIDE ELEVATION