




S.E.

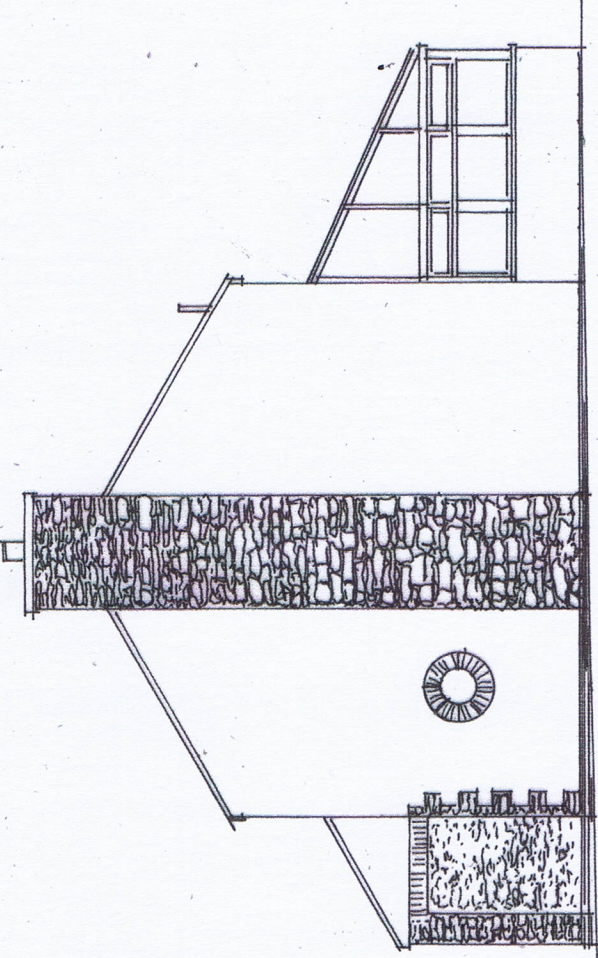

N.E.

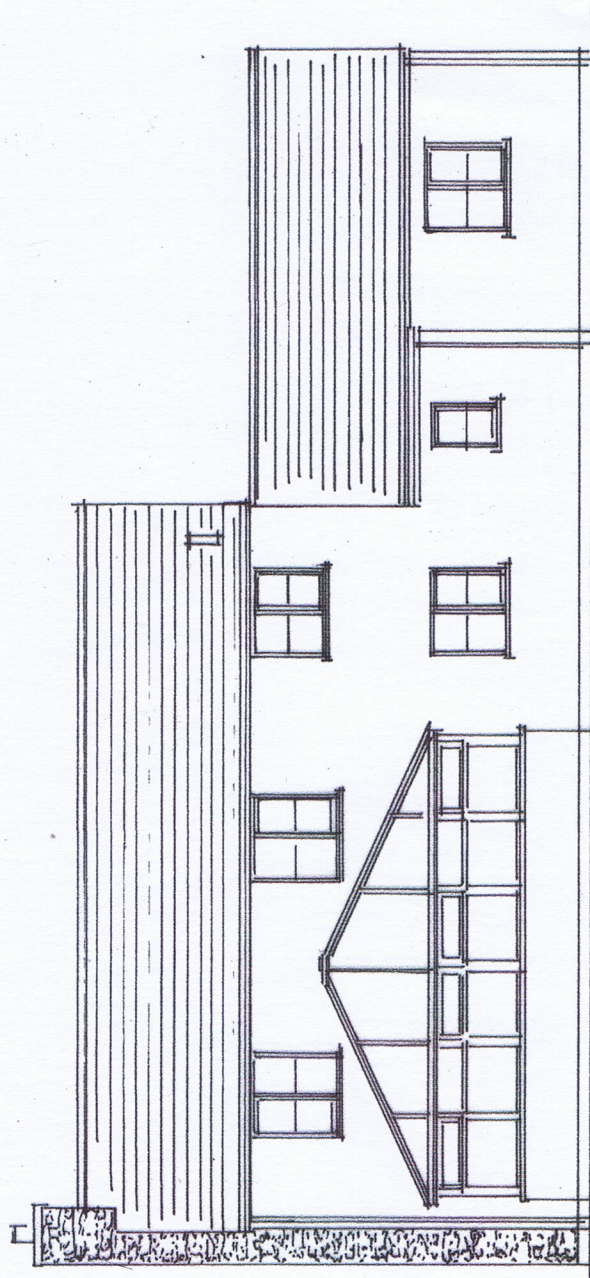

N.W.

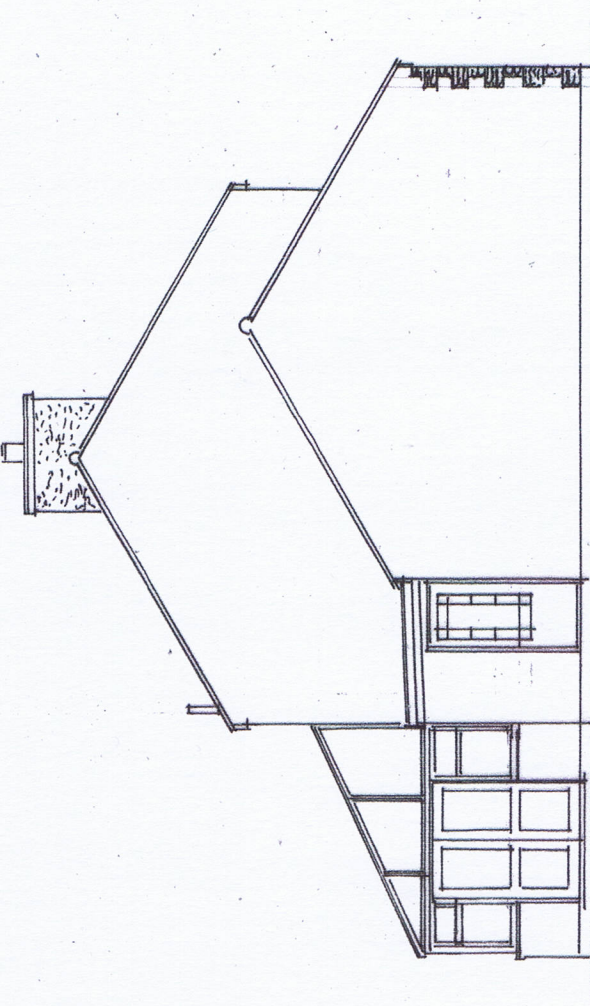


S.W.

Extension & Alterations to Existing Dwelling, Woodgrove, Race Hill, Bissoe, TRURO TR4 8RH  
DATE: NOVEMBER 2023.  
SCALE: 1 : 100 @ A3

EXISTING ELEVATIONS

**Mr. & Mrs. M. Wigley,**  
Woodgrove, Race Hill, Bissoe, TRURO TR4 8RH

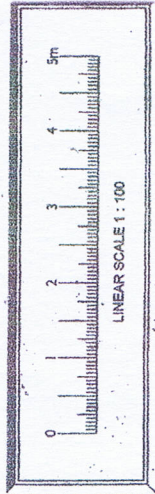

DRAWING No: **2511 - 06**

John C. King, M.C.I.A.T., 63 Bosvean Road, Shortlanesend, TRURO TR4 9DX.  
Tel/fax: 01872 260810 - Email: john\_king2@btconnect.com

MEMBER OF THE CHARTERED INSTITUTE OF ARCHITECTURAL TECHNOLOGISTS