


SOLAR PANELS

CONC. TILES TO MATCH EXTG.

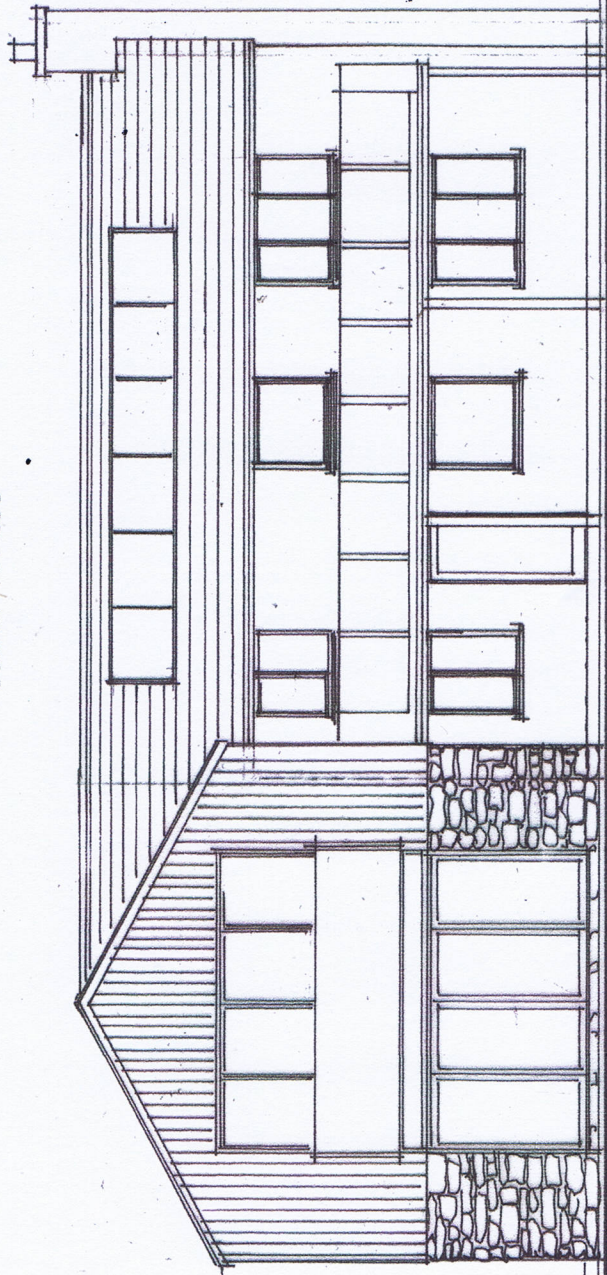


S.e. DARK GREY WINDOWS & DOORS
GLAZED BALUSTRADE

GLAZED ROOF


PAINTED RENDER

n.e.

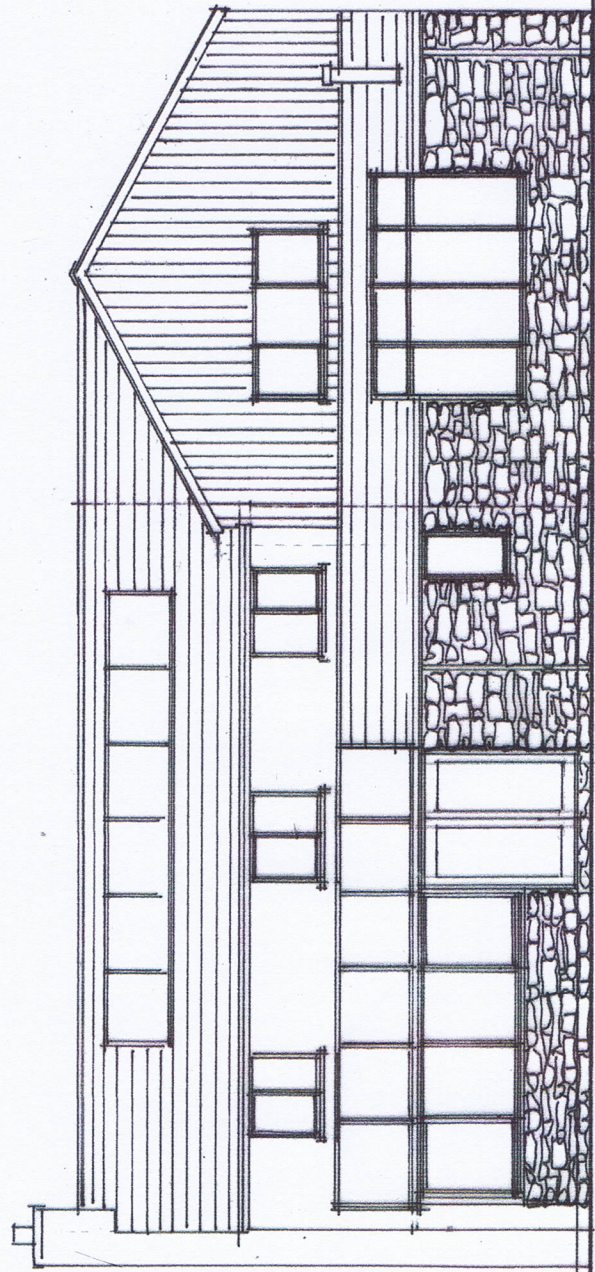

N.W.

NATURAL STONE FACING

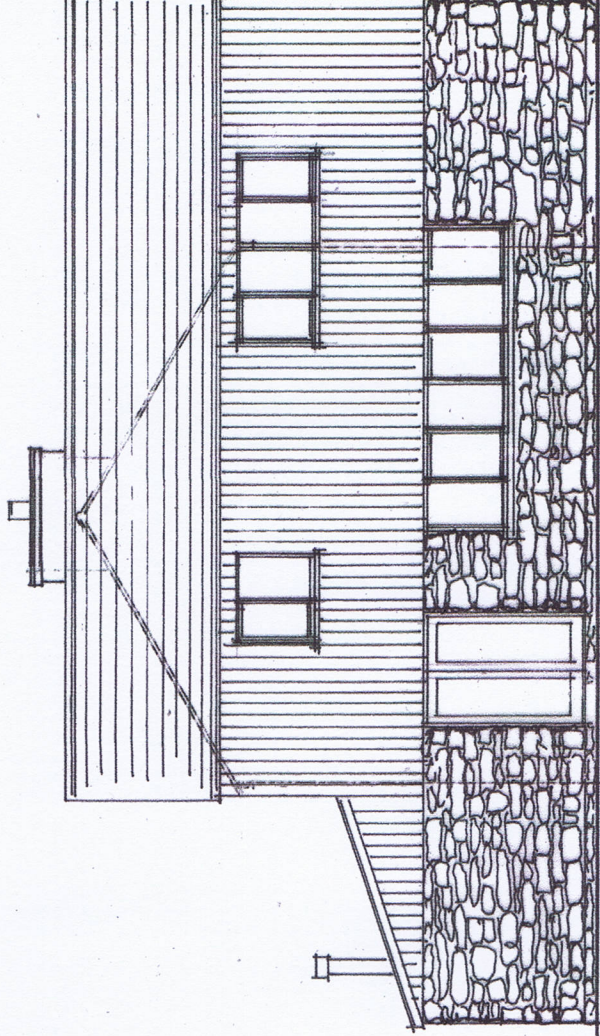


S.W.

TIMBER EFFECT
CLADDING

Extension & Alterations to Existing Dwelling, Woodgrove, Race Hill, Bissoe, TRURO TR4 8RH
DATE: NOVEMBER 2023.
SCALE: 1 : 100 @ A3

PROPOSED ELEVATIONS

Mr. & Mrs. M. Wigley,
Woodgrove, Race Hill, Bissoe, TRURO TR4 8RH

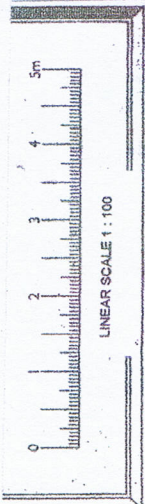

DRAWING No: 2511 - 09

John C. King, M.C.I.A.T., 63 Bosvean Road, Shortlanesend, TRURO TR4 9DX.

Tel/fax: 01872 260810 - Email: john_king2@btconnect.com

MEMBER OF THE CHARTERED INSTITUTE OF ARCHITECTURAL TECHNOLOGISTS