


10, ELLERY GROVE, LYMINGTON, HAMPSHIRE, SO41 9DX

UPRN: 100060475931

HMLR Title No: HP487508

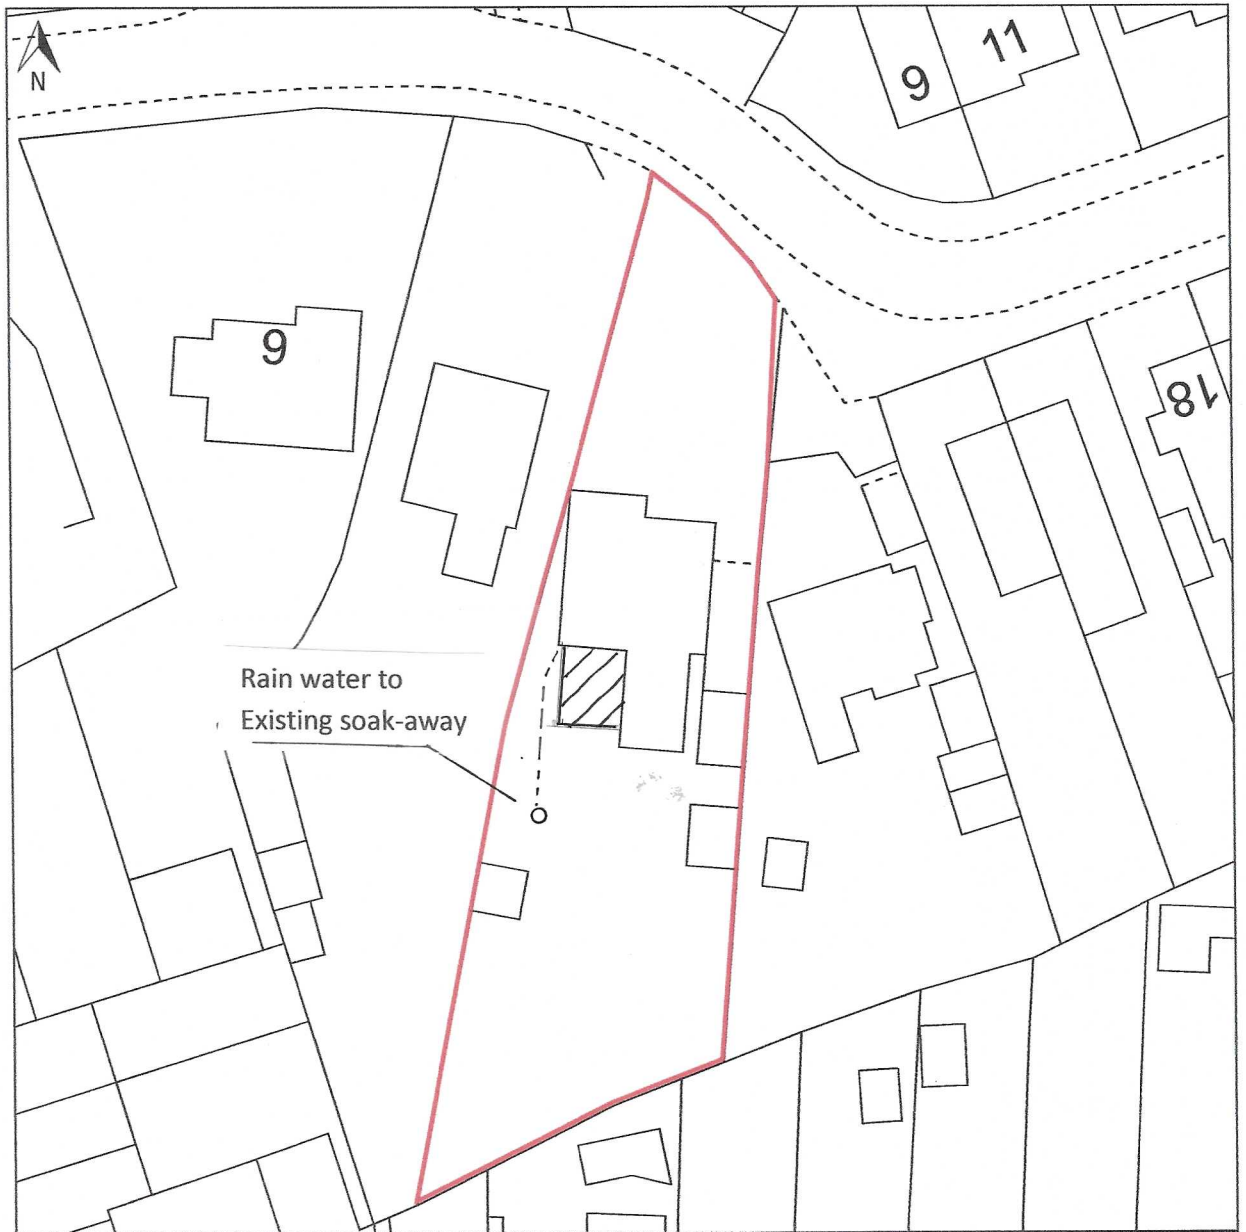

© Crown copyright and database rights, 2023. Ordnance Survey
0100031673 Created using Plans by Emapsite

0m 5m 10m 15m 20m 25m 30m 35m 40m

Scale: 1:500

Paper Size: A4

Notes:

Proposed rear
conservatory.
at
10 Ellery Grove,
Lymington SO419DX

Block Plan

John Maunsell mciob
28 Belmore Road
Lymington SO41 3NT
Tel : 01590 678 495
johnmaunsell@runbox.com
Scale : 1 :500 @ A4
Date : November 2023
Drawing No : 2023/333/1B