

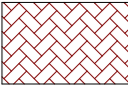
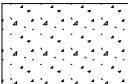
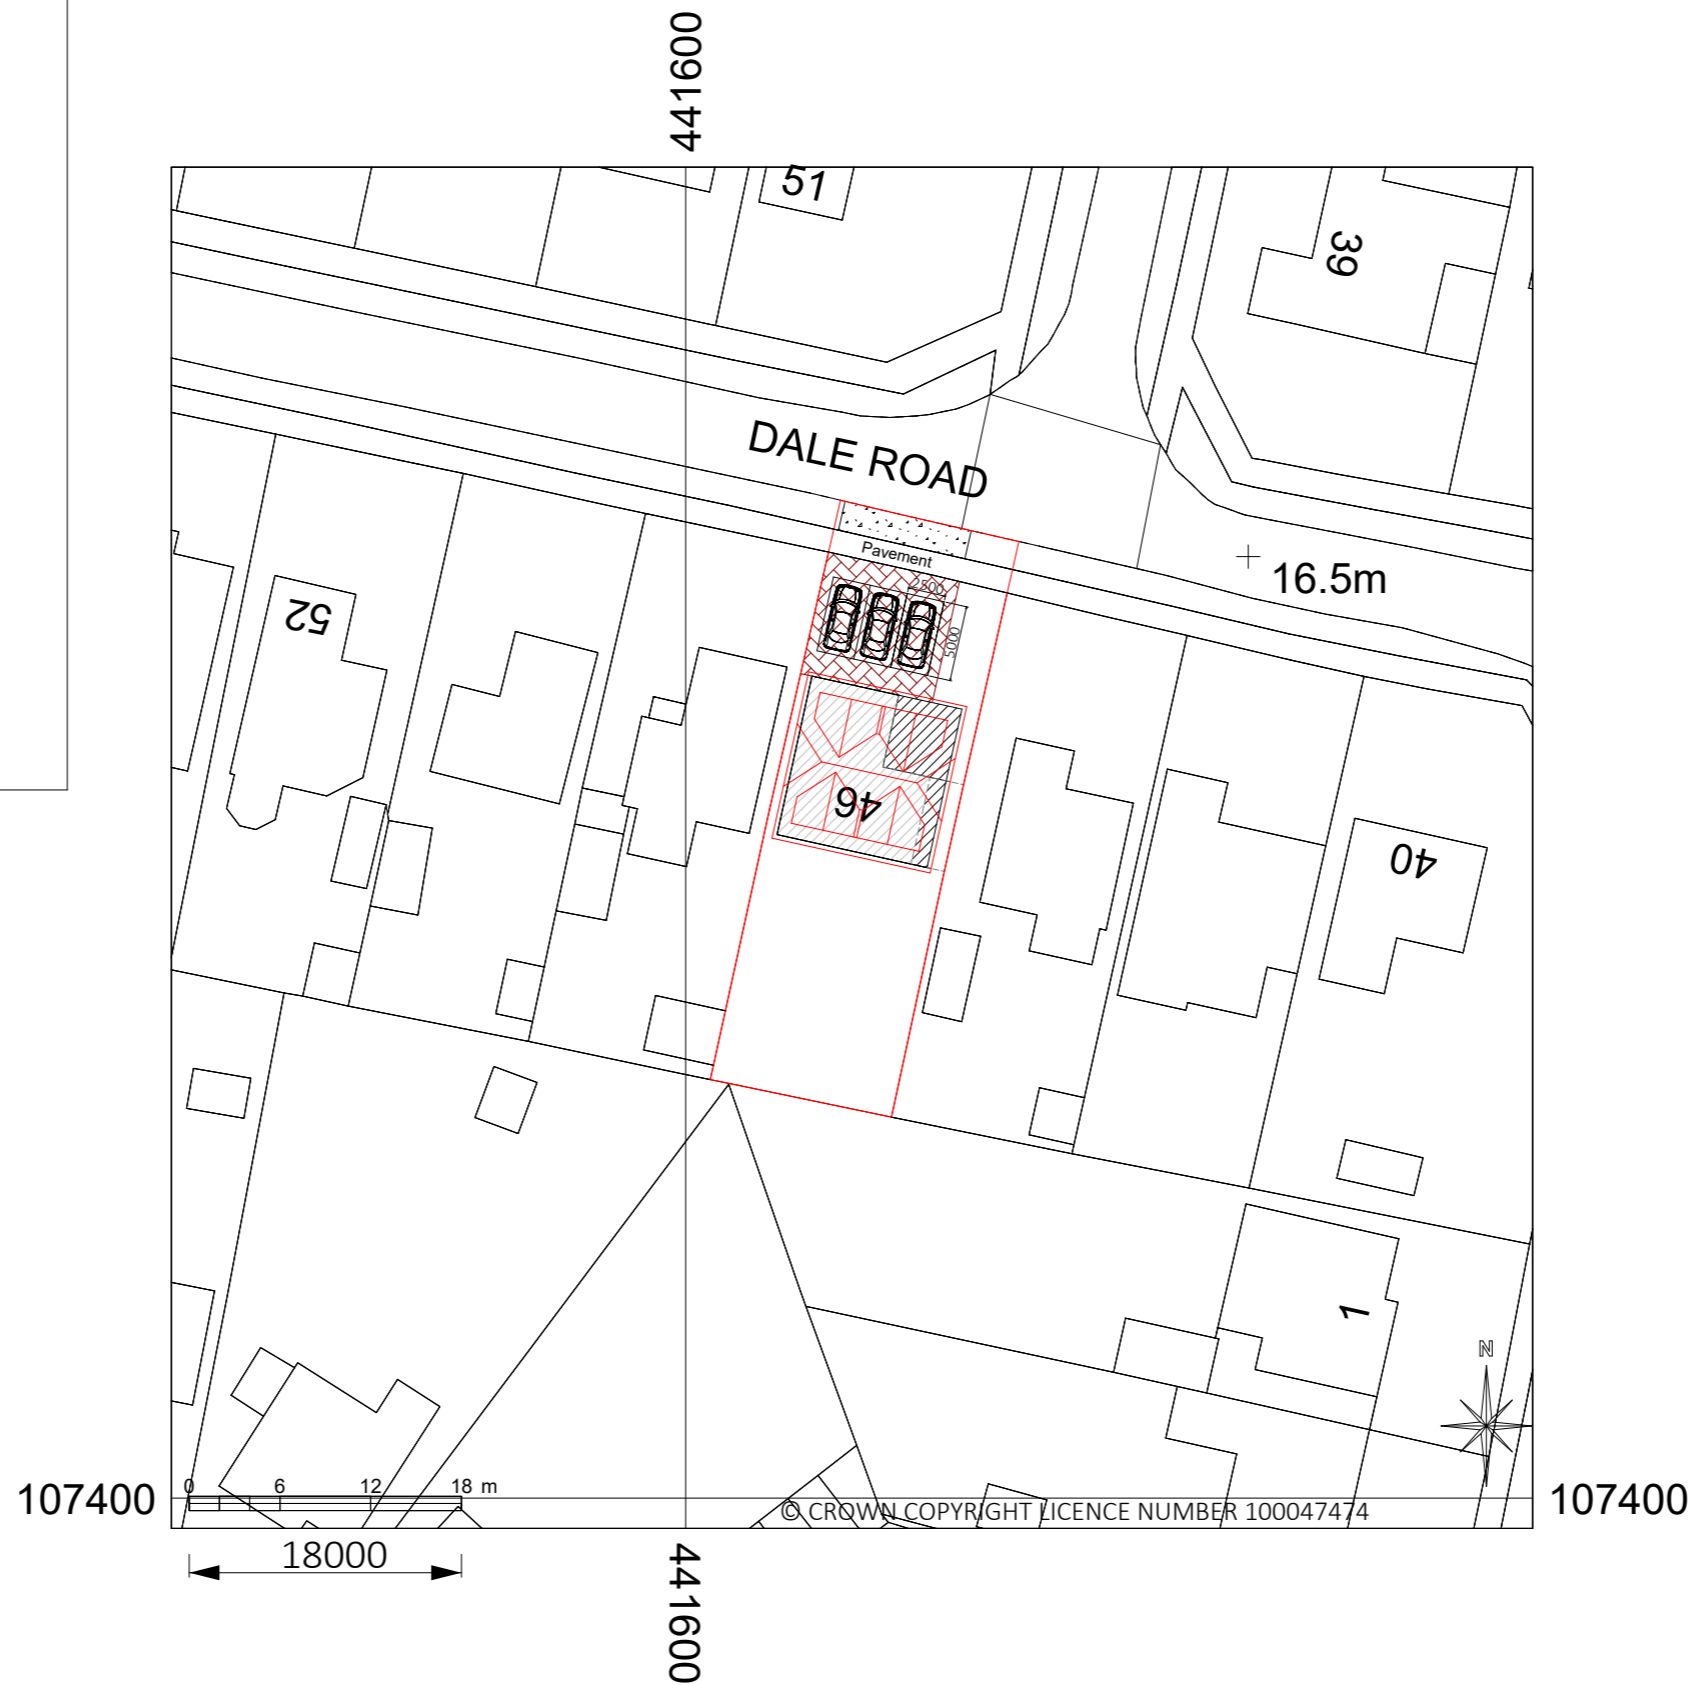

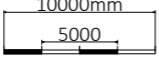


KEY

-  Extension and roof alterations
-  Roof alterations
-  Permeable Block Paving Drive
-  Dropped Kerb
(permission in place with HCC Highways)



	Company Contact Details	Scale	Page Size	Drawn By	Plan No.	Revision	Client	Site Address	Project	
	IHD Architectural Services Ltd 23 Shamrock Way, Hythe Marina, Southampton, SO45 6DY Tel: 023 8178 0950 E-mail: info@ihd-architecturalservices.com www.ihd-architecturalservices.com	1:500	A3	Simon Ashworth	UTT 2305	A	Mr & Mrs Utterson	46 Dale Road Hythe Southampton Hampshire SO45 5DQ	Extensions & roof alterations including dormers to form new lower ground and first floors; fenestration alterations	
				Checked By	Plan Date					
Simon Ashworth	NOV 2023									
Plan Title	Block Plan						© All drawings and notes are copyright to IHD Architectural Services Ltd and must not be reproduced without prior consent			