


EXISTING STREET SCENE 1:200

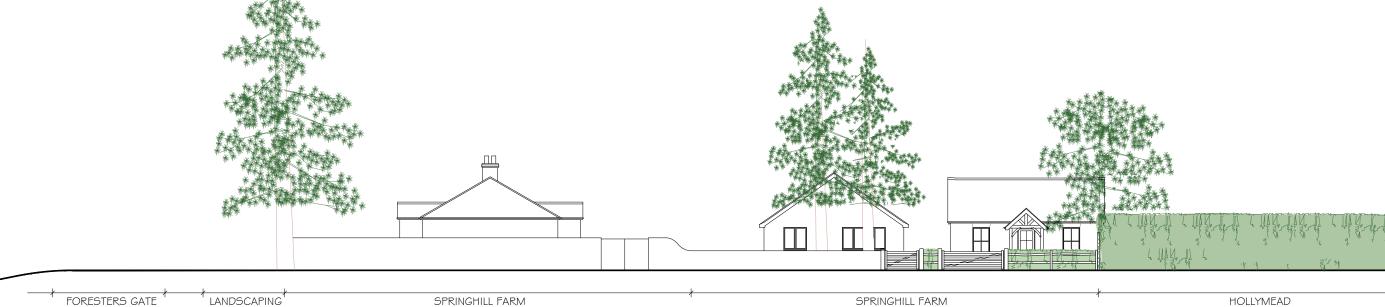

PROPOSED STREET SCENE 1:200

HOLLYMEAD

DO NOT SCALE THESE DRAWINGS. USE WRITTEN DIMENSIONS ONLY. ALL DIMENSIONS TO BE CHECKED ON SITE PRIOR TO COMMENCEMENT OF WORK.



EXISTING & PROPOSED STREET SCENES

SPRINGHILL FARM WEST COMMON SO45 1XL

0	2	4	6	8
SCALE 1:100				m

DATE: OCT 23	SCALE @ A3: 1:200	
DRAWING NO.		REVISION
490.23		