



P8∓KC IDMI/11/202315:17:13

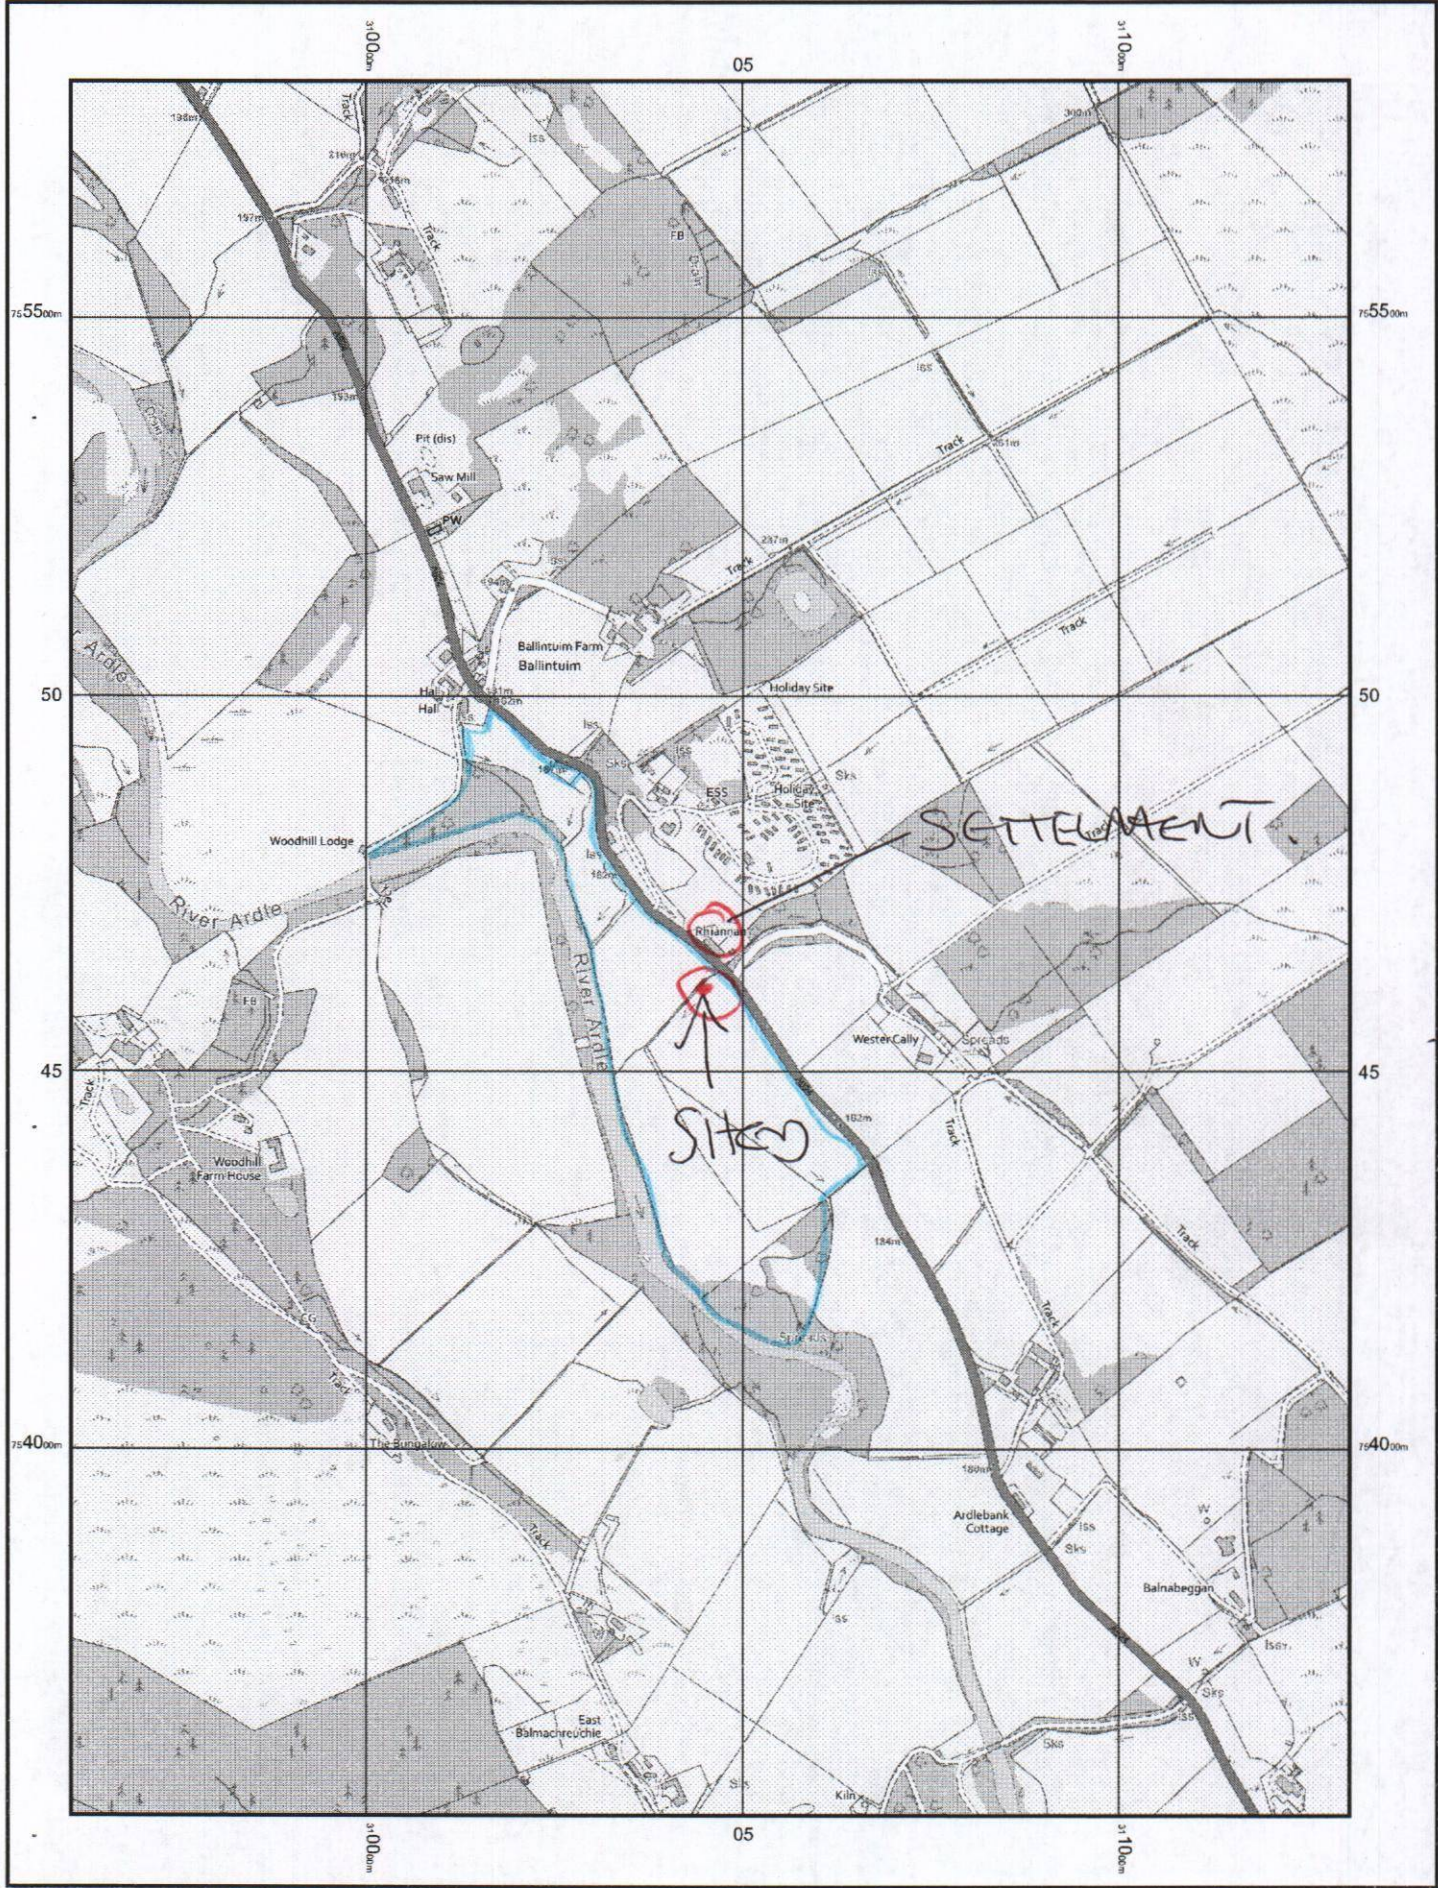

23101762 PWA

© Crown copyright and database rights 2023 Ordnance Survey 100048957.
The representation of road, track or path is no evidence of a boundary or right of way. The representation of features as lines is no evidence of a property boundary.

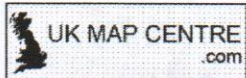

0m 1cm = 100m 500m
Scale 1:10000

