


P&Ramp;K; KC IDMI/11/202315:17:10

lot 2

Supplied by: www.ukmapcentre.com
Serial No: 274142
Centre Coordinates: 310460,754607
Production Date: 26/10/2023 14:50:24

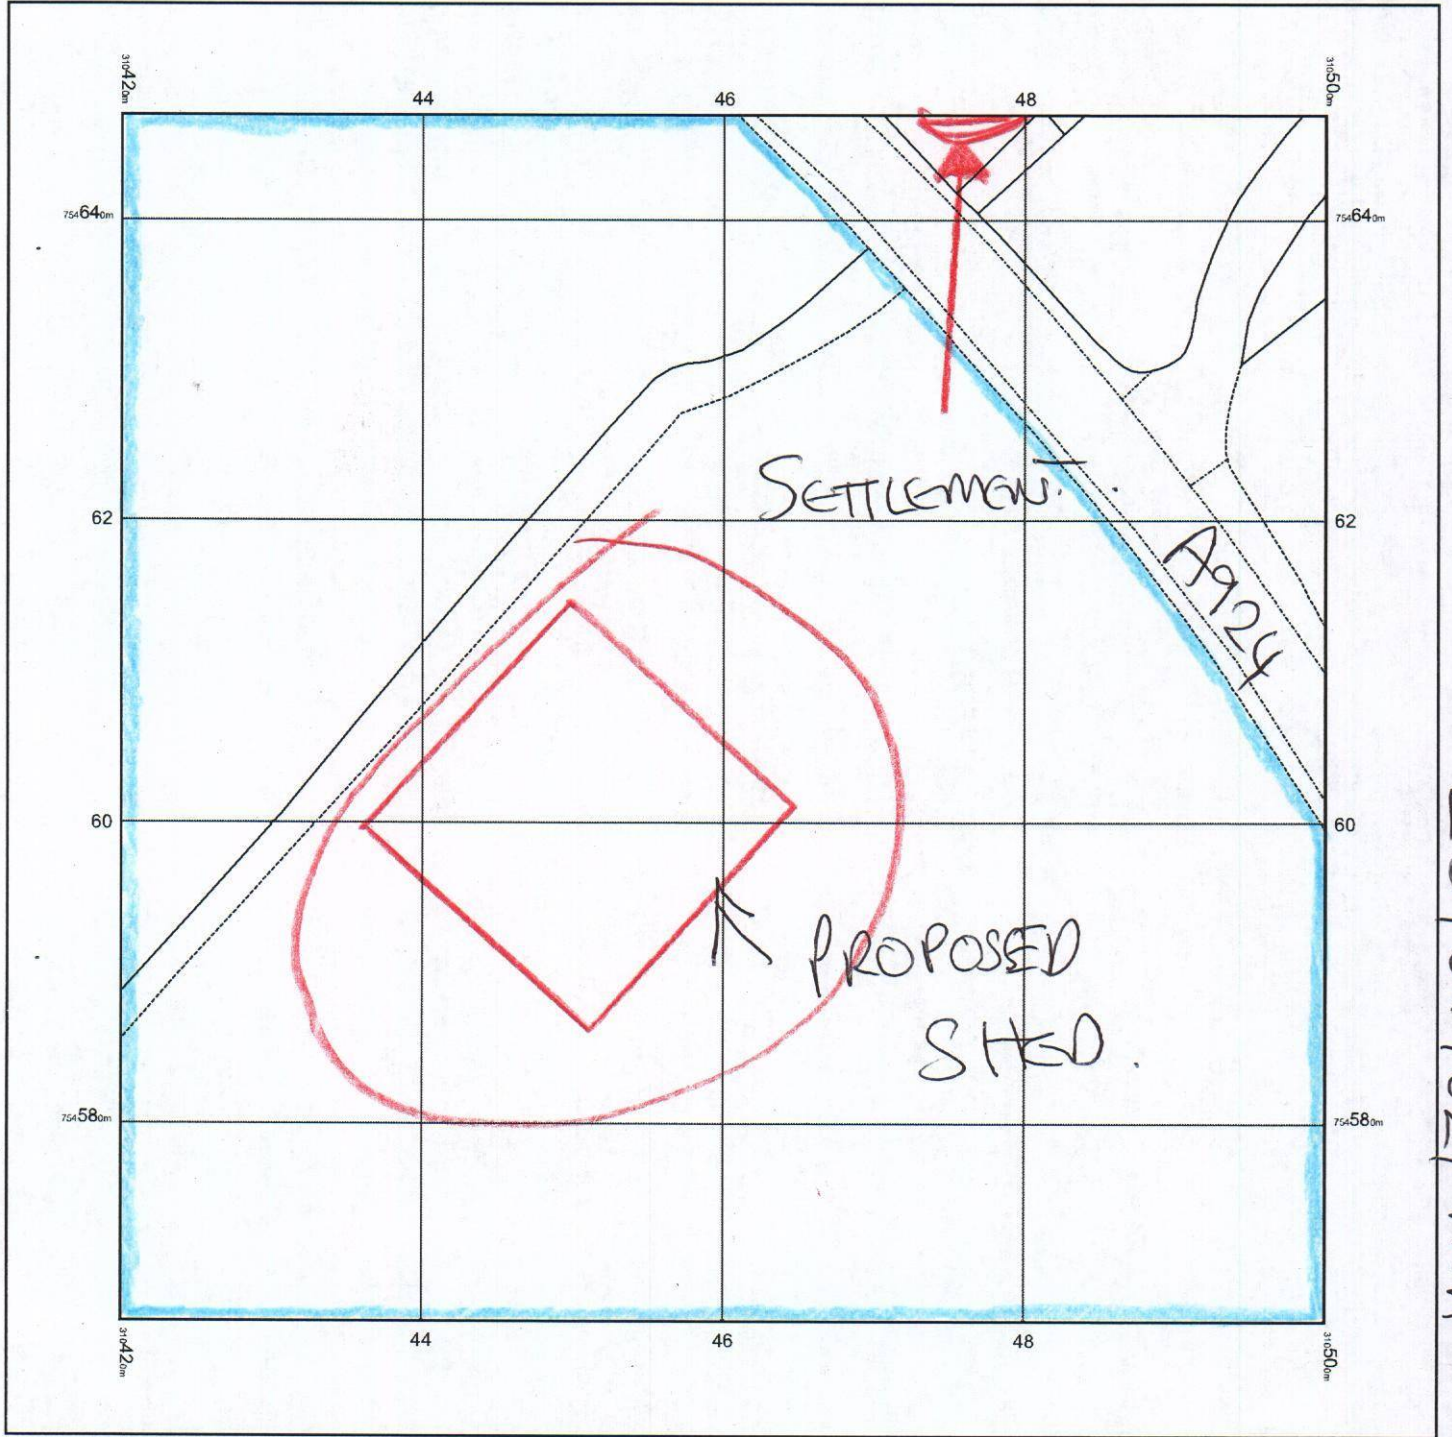

23/01762/PWA

© Crown copyright and database rights 2023 Ordnance Survey 100048957. The representation of road, track or path is no evidence of a boundary or right of way. The representation of features as lines is no evidence of a property boundary.

0m 1cm = 5m 25m
Scale 1:500

