



1 0. Ground floor 1:50

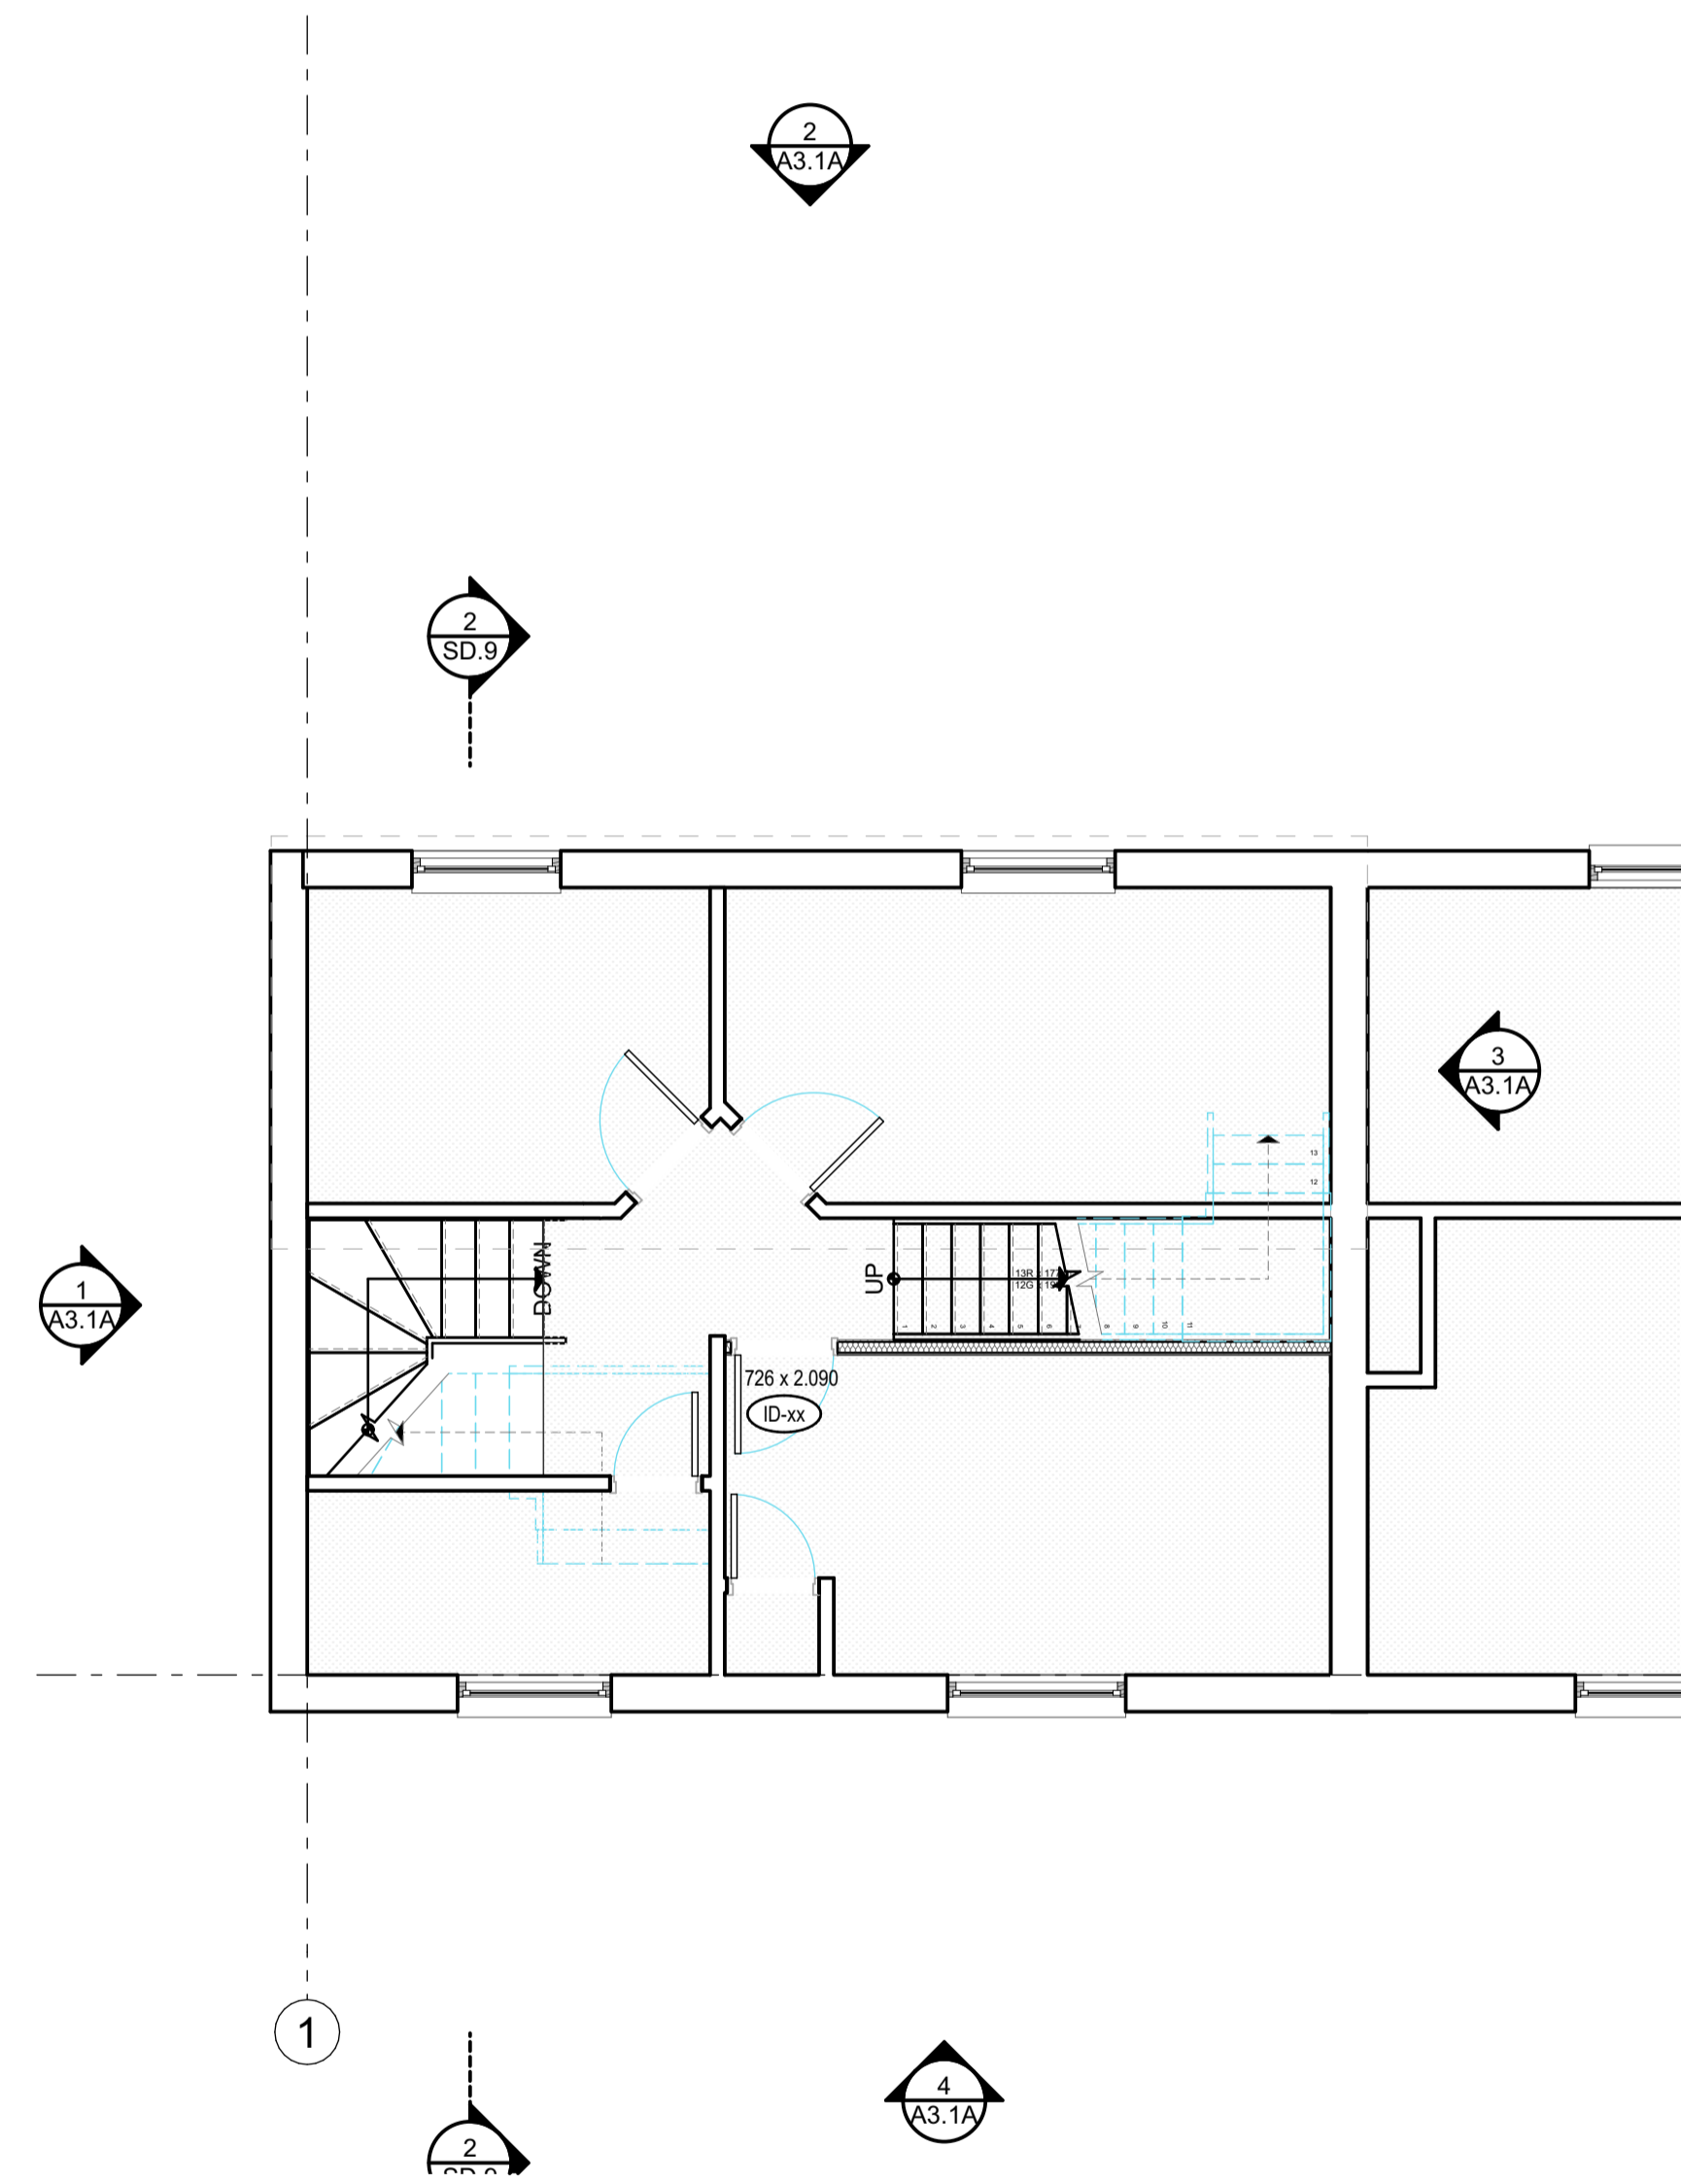

3 First Floor (2) 1:50

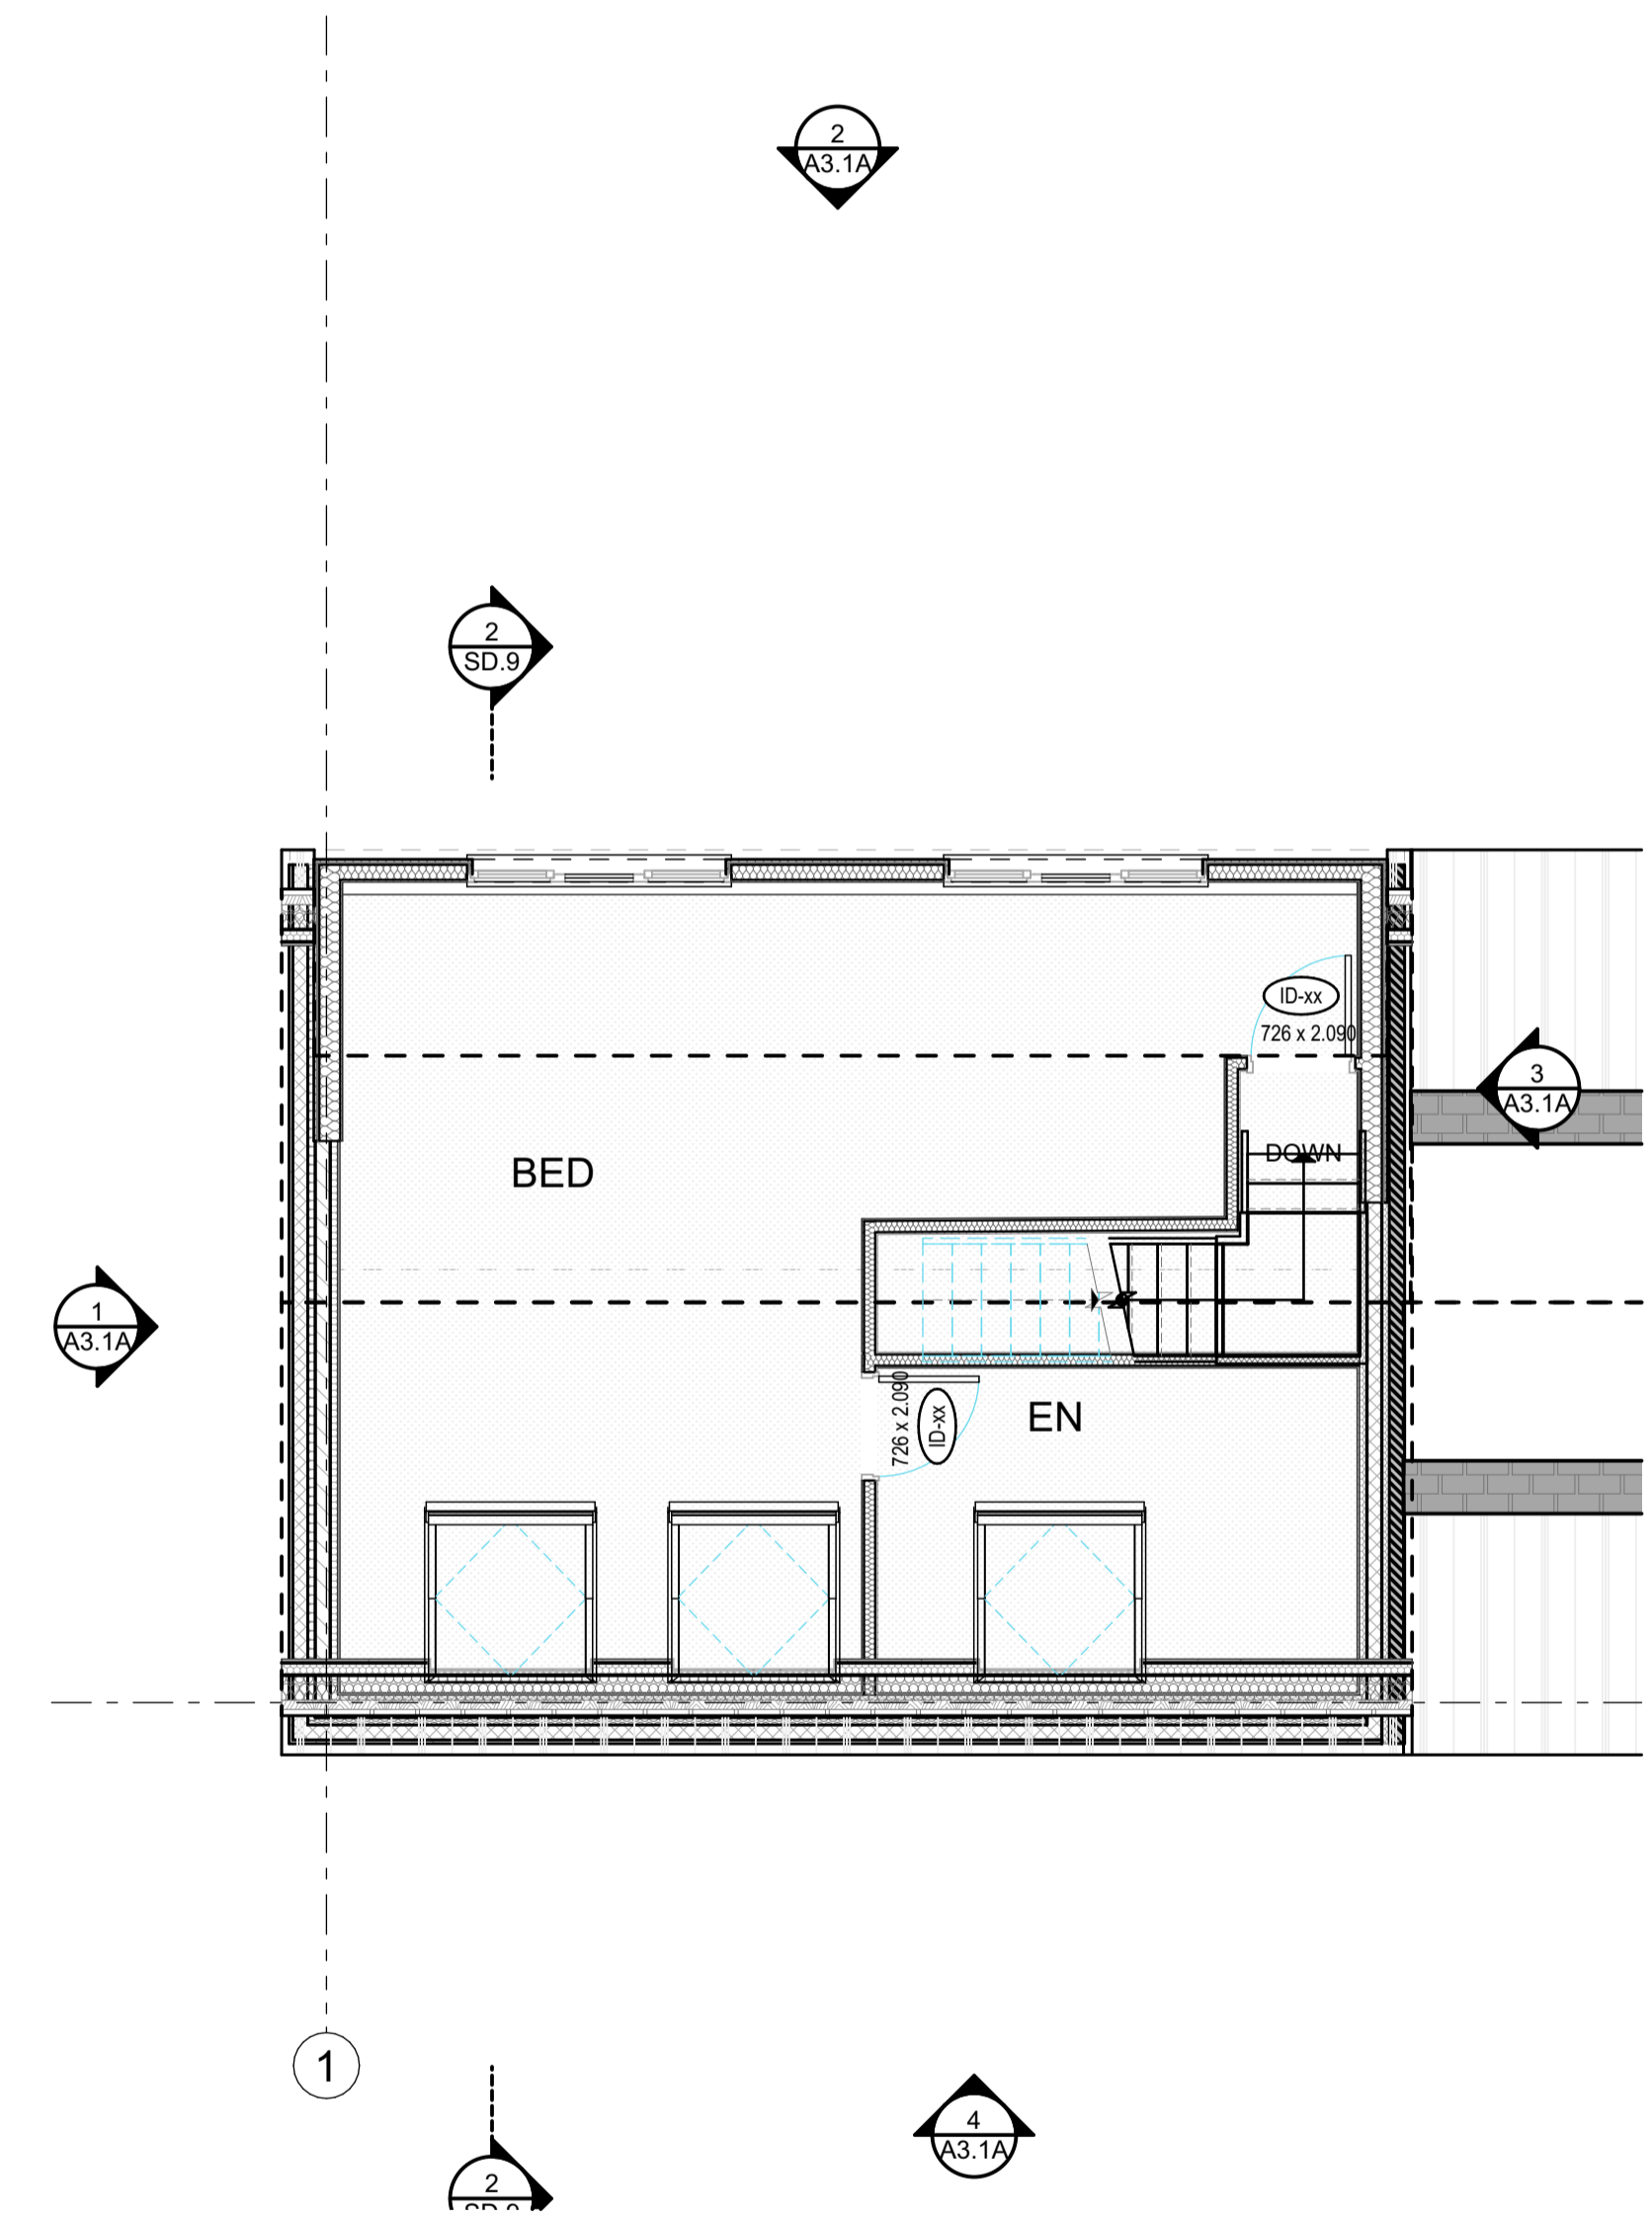

5 Roof Ridge 1:50