



1 0. Ground floor 1:50

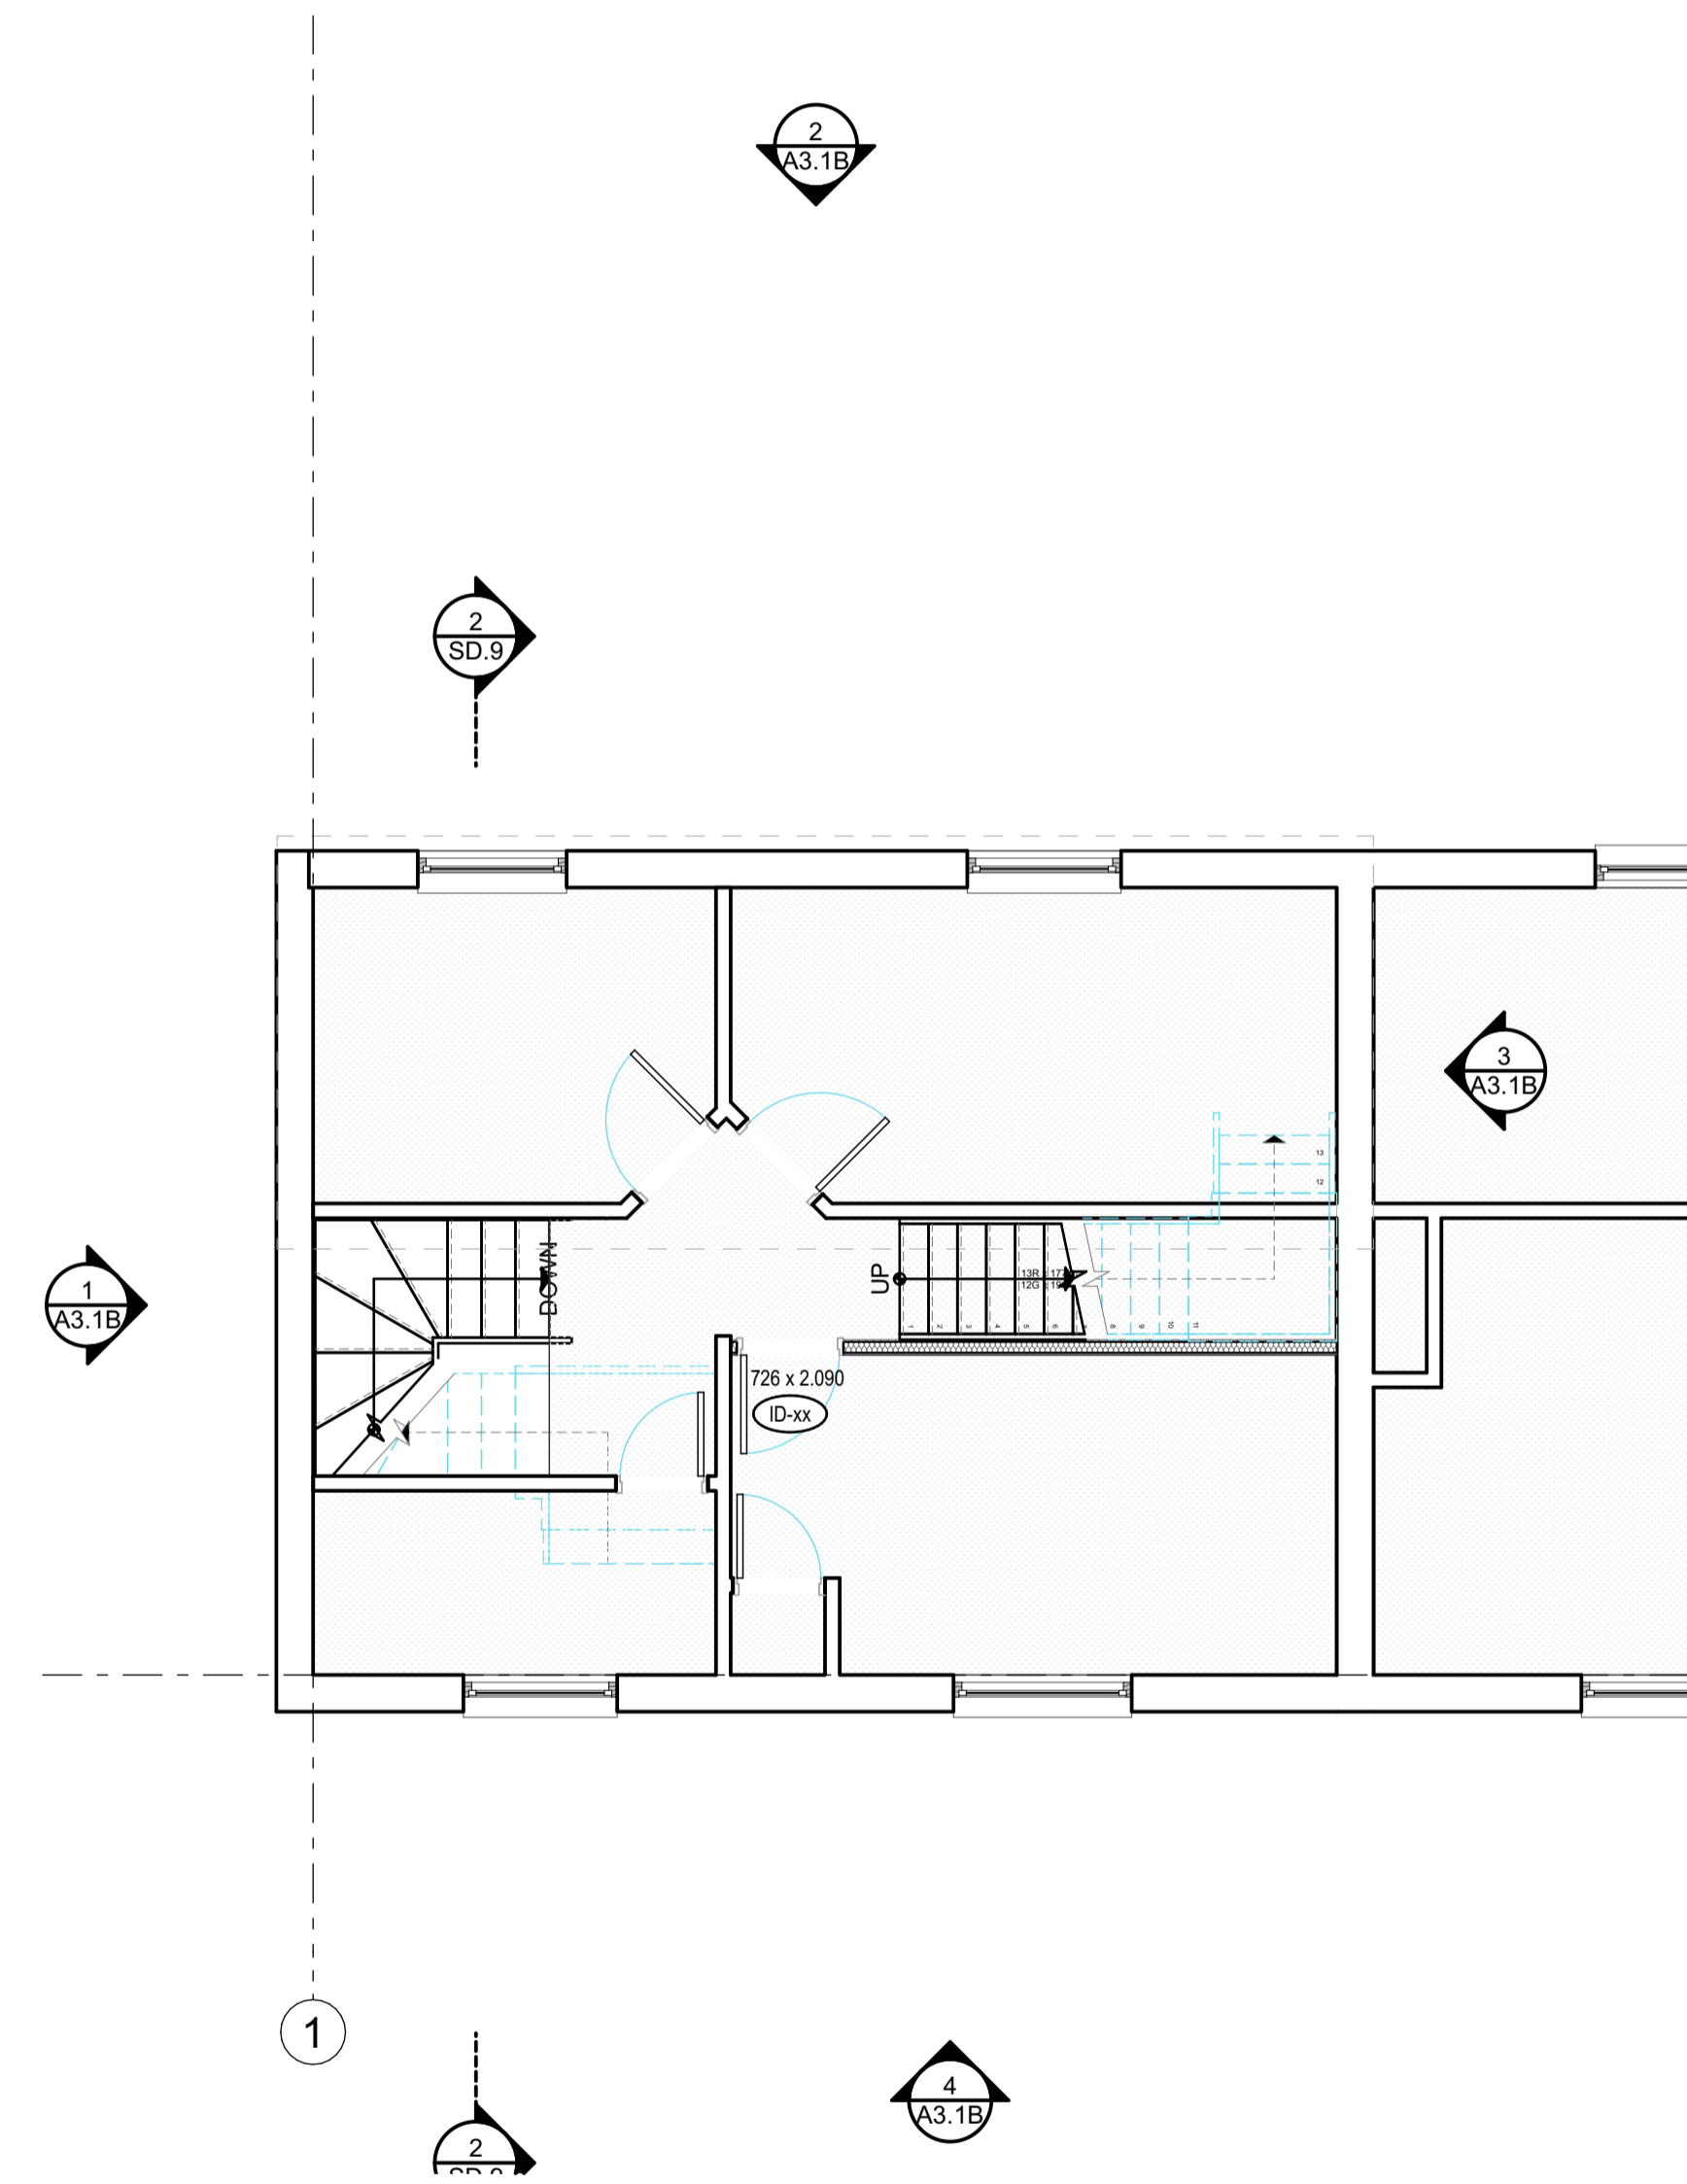

3 First Floor (2) 1:50

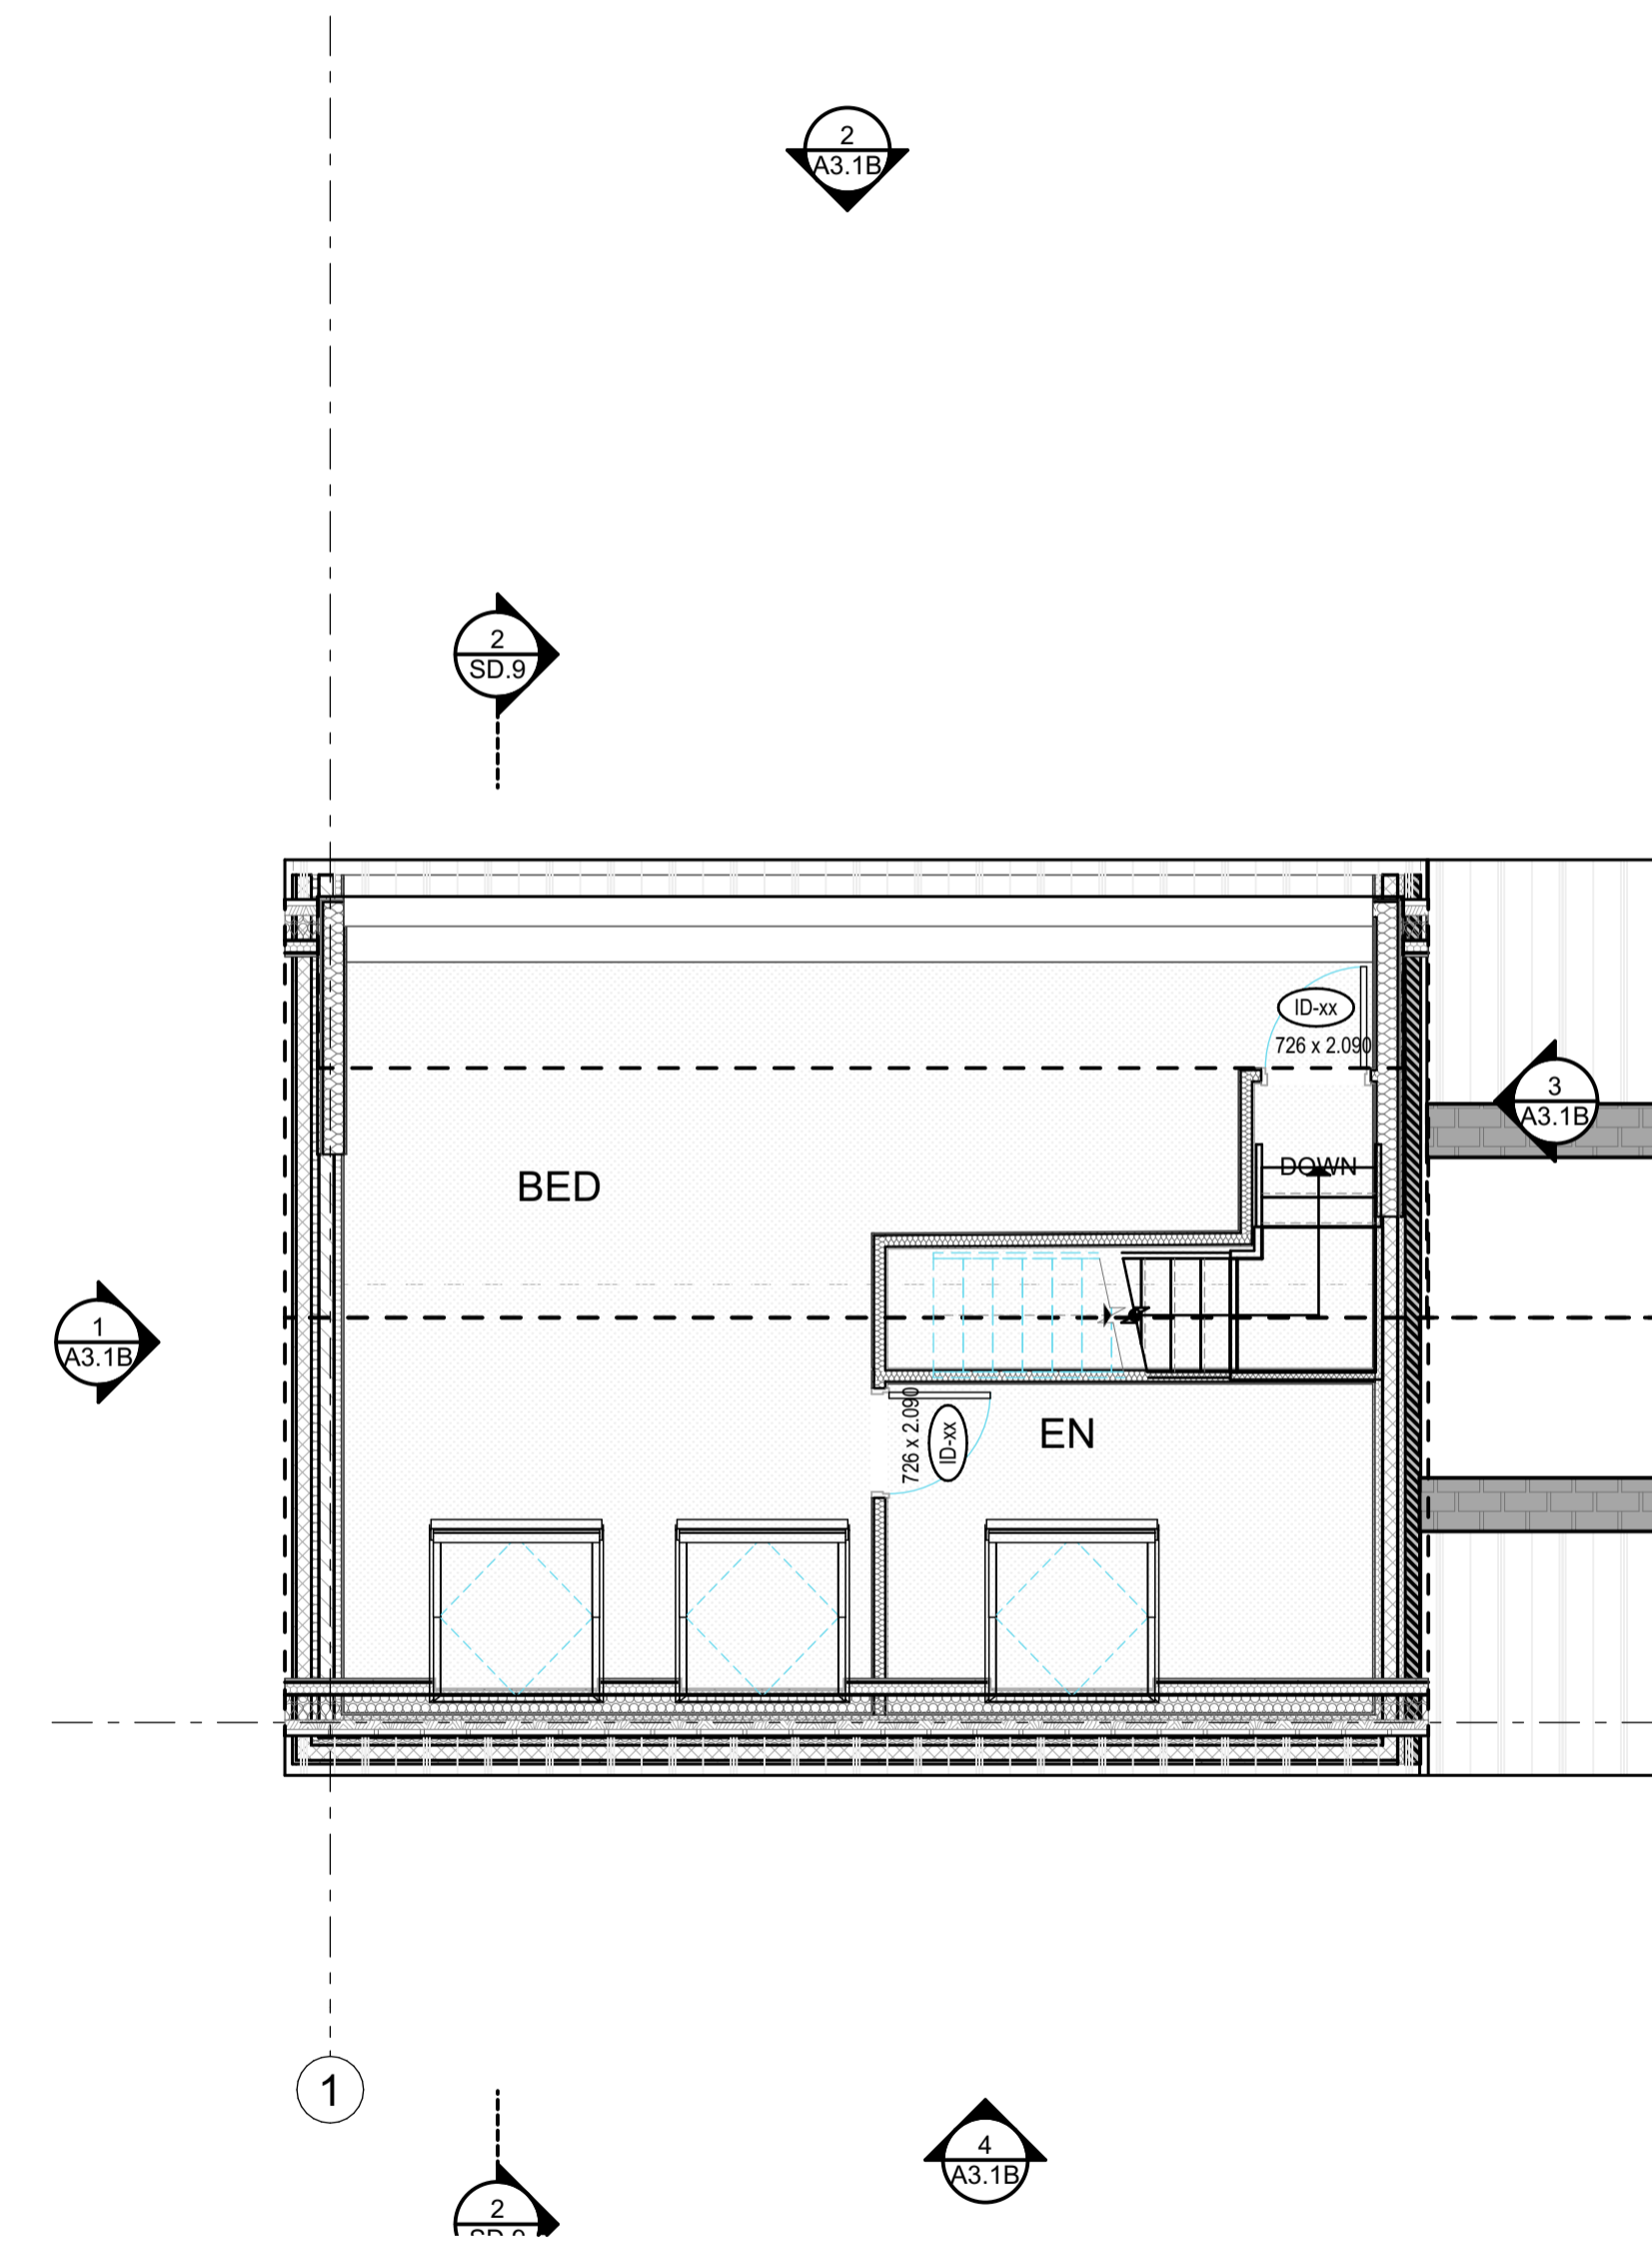

5 Roof Ridge 1:50

IF IN DOUBT ASK

CONTACT:
CARLM DESIGN LTD
11 Swallow Lane Sheffield S26 2GR
info@carlmdesign.co.uk
07941595630
www.carlmdesign.co.uk

DISCLAIMER:
THIS PLAN HAS BEEN PREPARED TO MEET PROFESSIONAL STANDARDS AND PRACTICES. HOWEVER, BUILDING INSPECTOR REQUIREMENTS MUST BE ACTED UPON, BEFORE STARTING CONSTRUCTION THE CONTRACTOR MUST REVIEW AND BE RESPONSIBLE FOR ALL DIMENSIONS AND OTHER DETAILS AND SHOULD REVIEW PLANS TO INSURE THEY MEET THE APPROVED PLANNING NOTICE FOR THIS PROJECT. THE CONTRACTOR ASSUMES FULL RESPONSIBILITY TO VERIFY THE CONDITIONS, DIMENSIONS, AND STRUCTURAL DETAILS OF THE BUILDING, AND ASSUMES FULL LIABILITY FOR ANY PROBLEMS THAT MAY ARISE DUE TO POSSIBLE ERRORS ON THESE PLANS. ALL REGULATIONS, ETC. SHALL BE CONSIDERED AS PART OF SPECIFICATIONS FOR THIS BUILDING AND SHALL TAKE PRECEDENCE OVER ANYTHING SHOWN, DESCRIBED OR IMPLIED WHERE SAME ARE AT VARIANCE. USE OF THESE PLANS CONSTITUTES COMPLIANCE WITH THE ABOVE TERMS. THESE PLANS HAVE BEEN GENERATED FOR THE CLIENTS LISTED IN THE PROJECT NAME AND ARE NOT TO BE USED, REPRODUCED, COPIED OR DISTRIBUTED FOR ANY OTHER PROJECT WITHOUT WRITTEN PERMISSION FROM CARLM DESIGN LTD


ANY ATTACHED ENGINEERING OR LOCAL BUILDING AUTHORITY NOTATIONS SUPERSEDE AND OVERRIDE MATERIALS, FASTENING, NAILING SCHEDULES AND CONSTRUCTION PROCEDURES PRESENTED BELOW AND OR IN PLAN, SECTION OR DETAIL VIEWS.

Site Address:
**54 Blair Athol Road
Sheffield
S11 7GB**

Client Address
Mr and Mrs Snelgrove
54 Blair Athol Road
Sheffield
S11 7GB

PROJECT NR:
855

DESCRIPTION
Raised Ridge to form Room in Roof

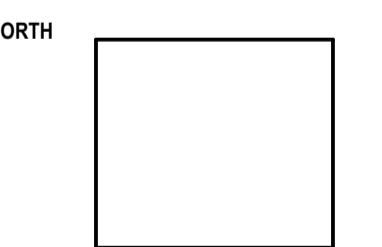



REVISIONS





DATE: 15/11/2023 11:59
SCALE:

LAYOUTS EXISTING

A2.2

SHEET

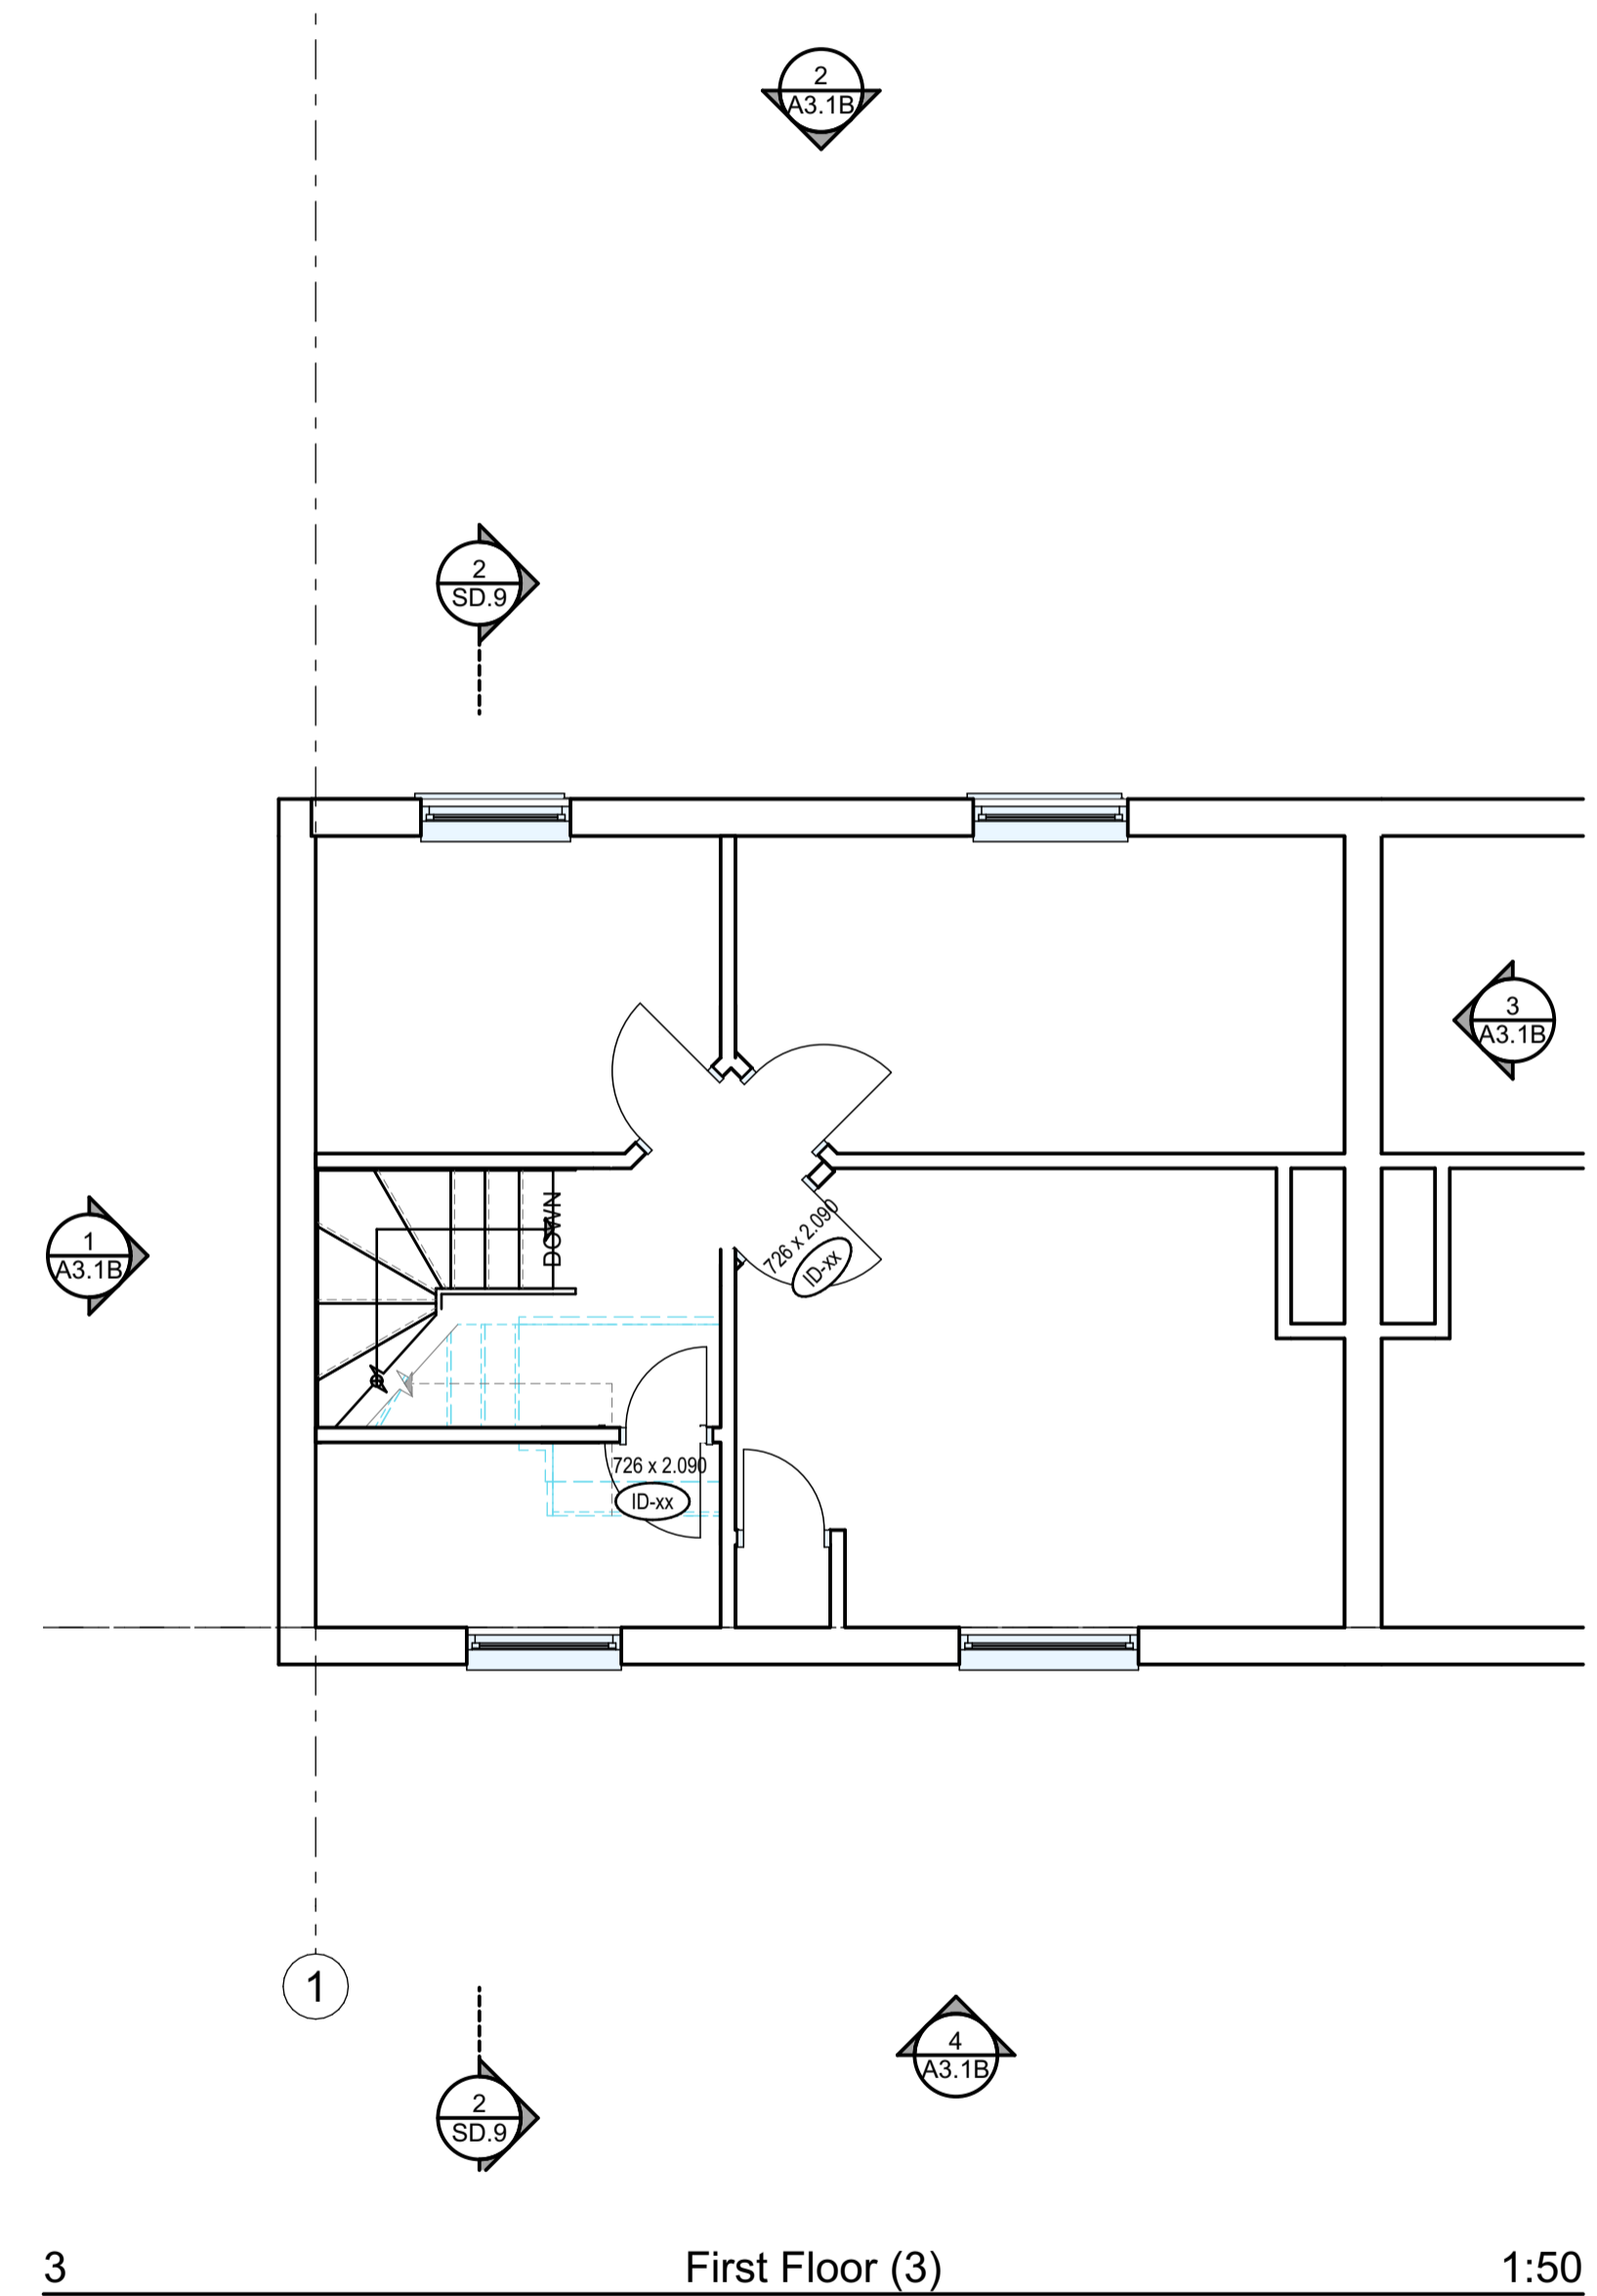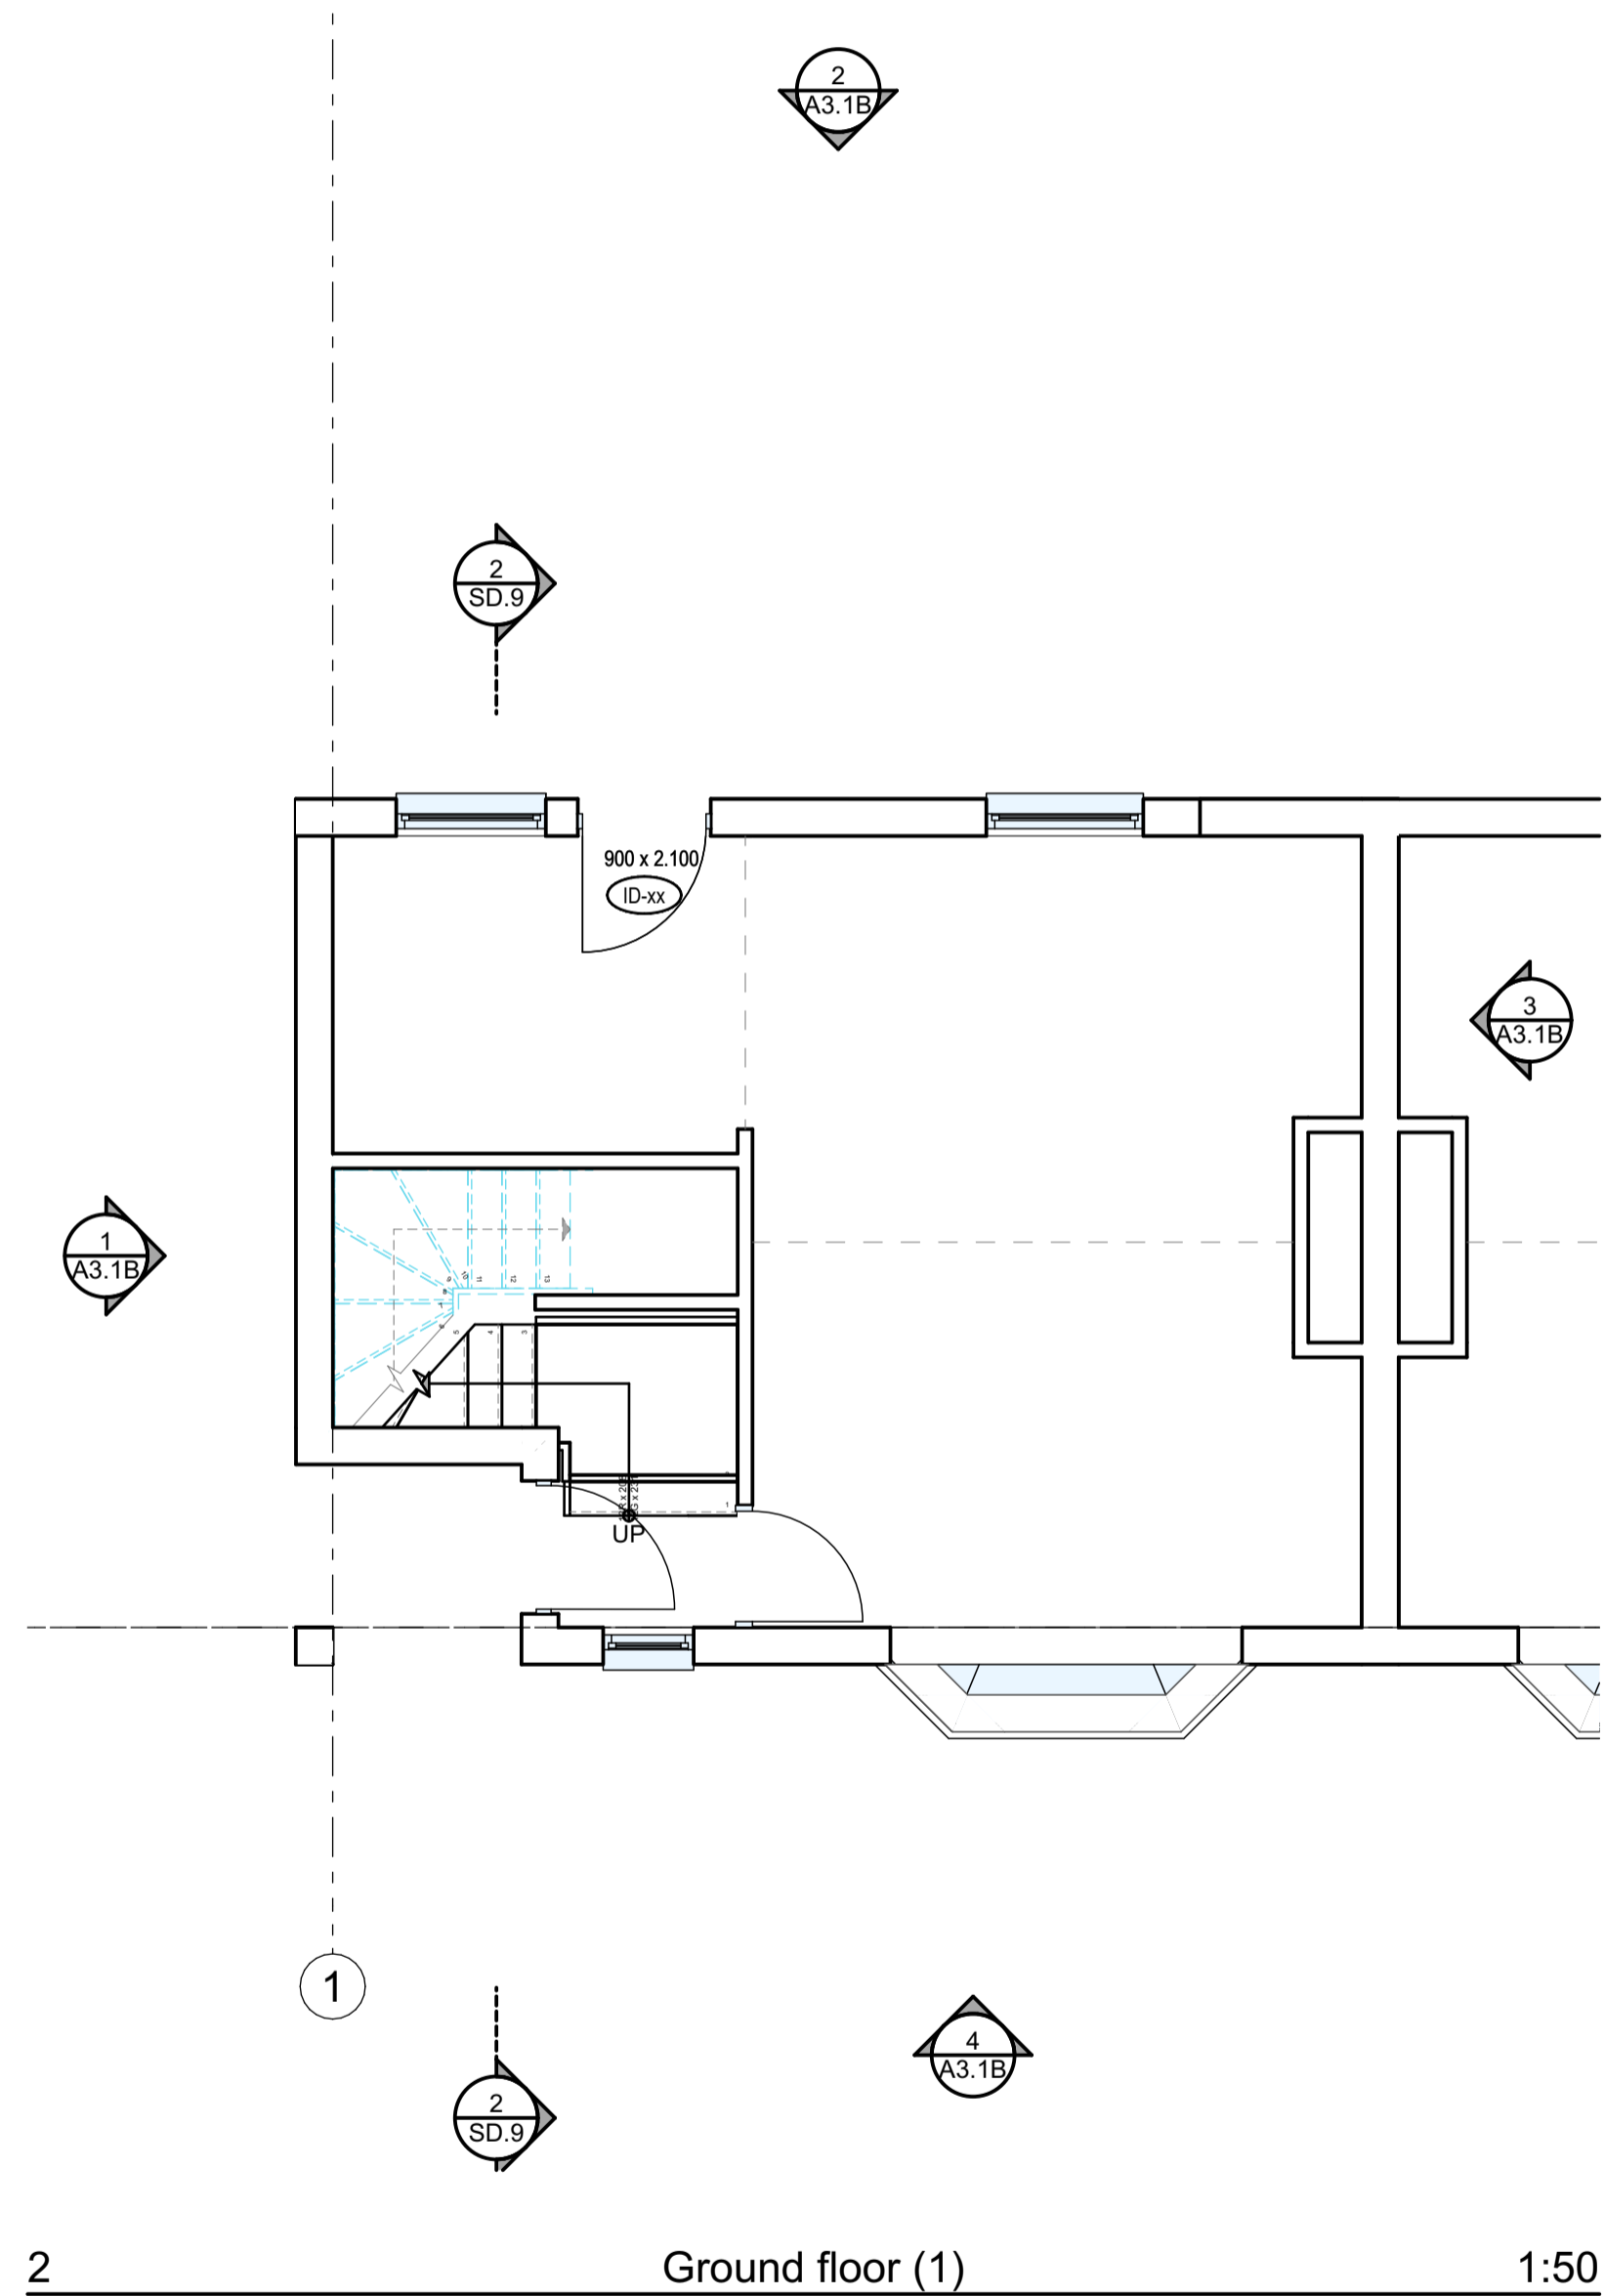

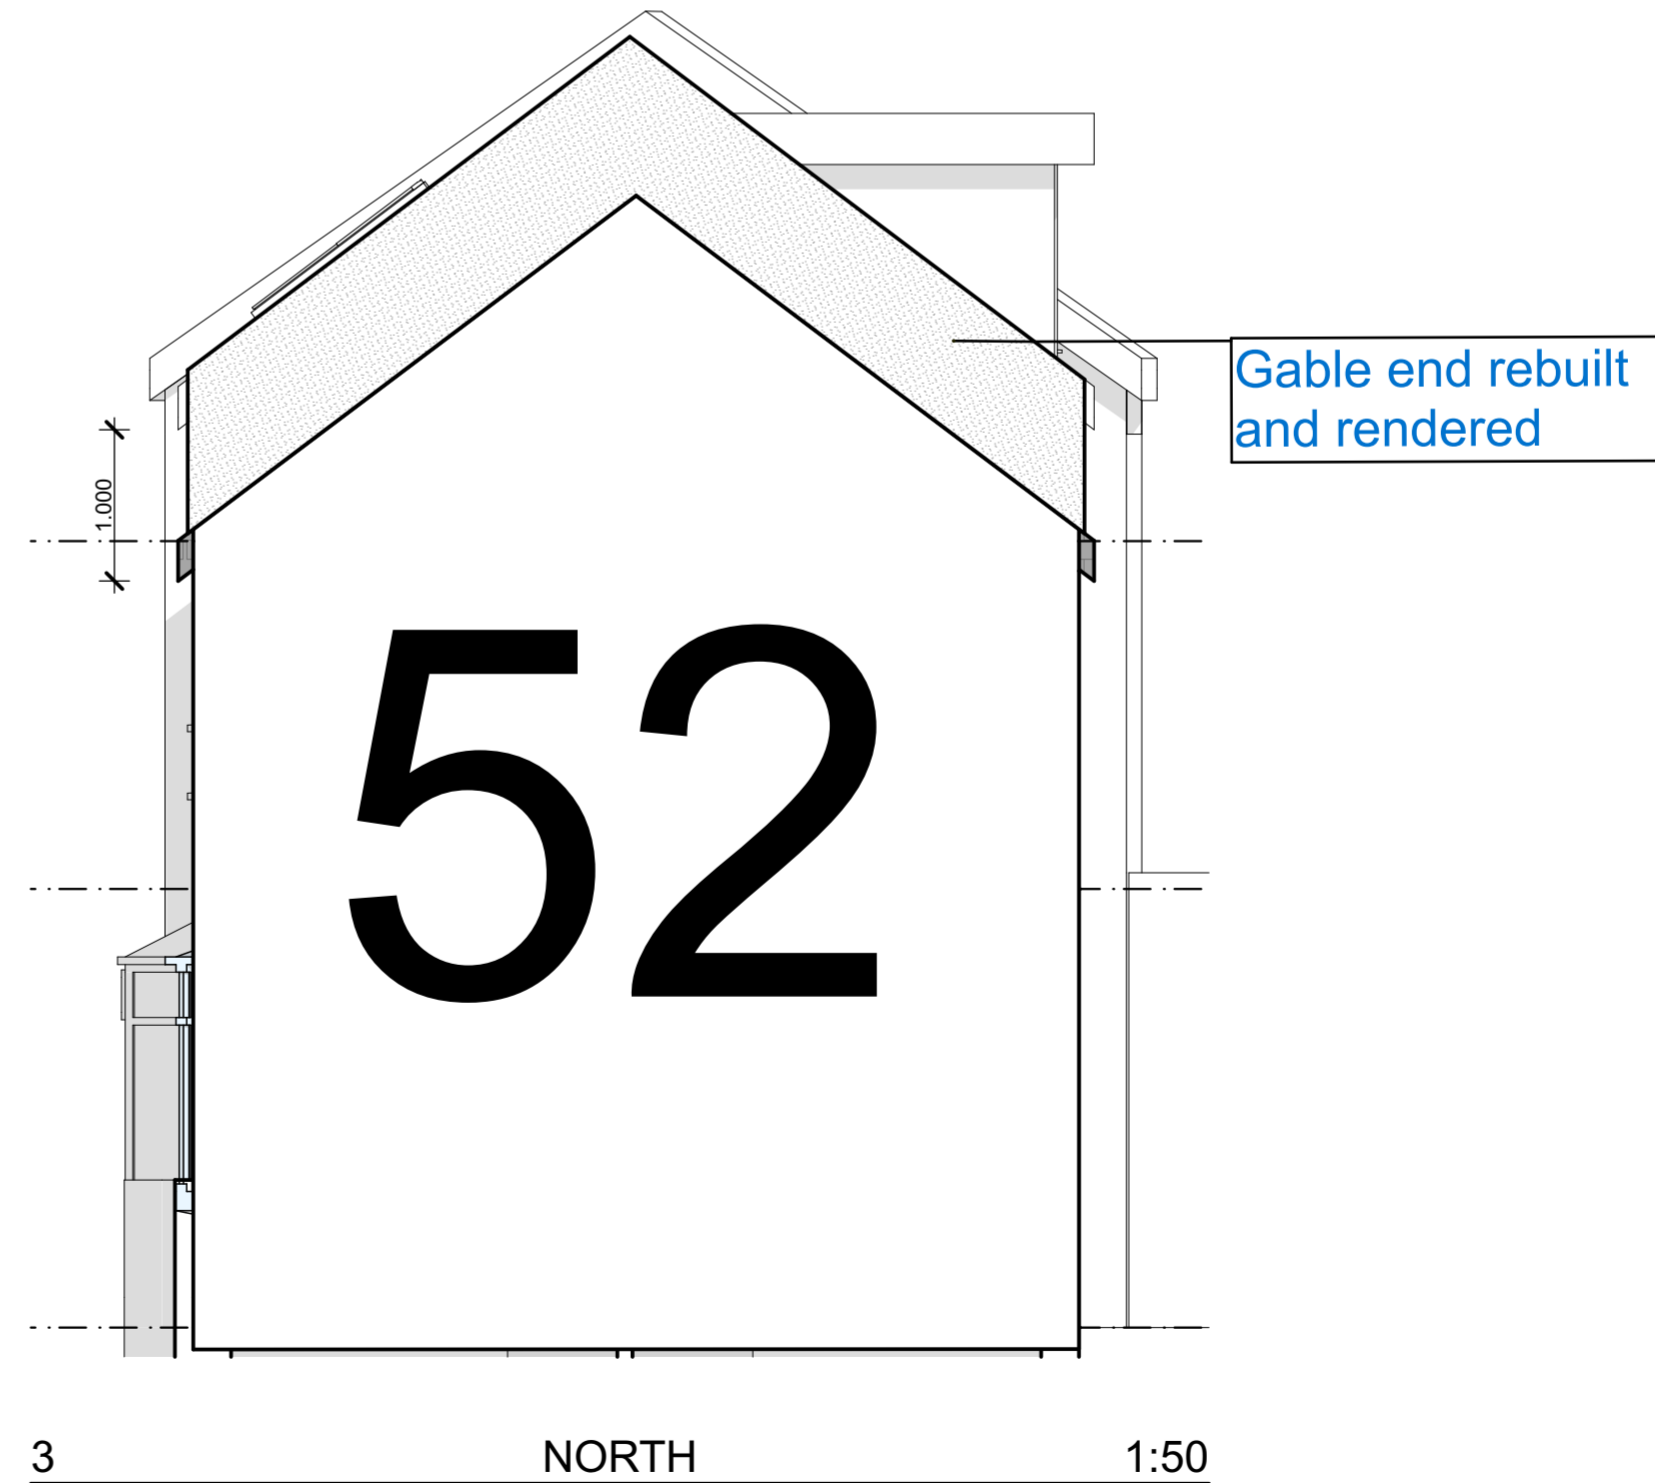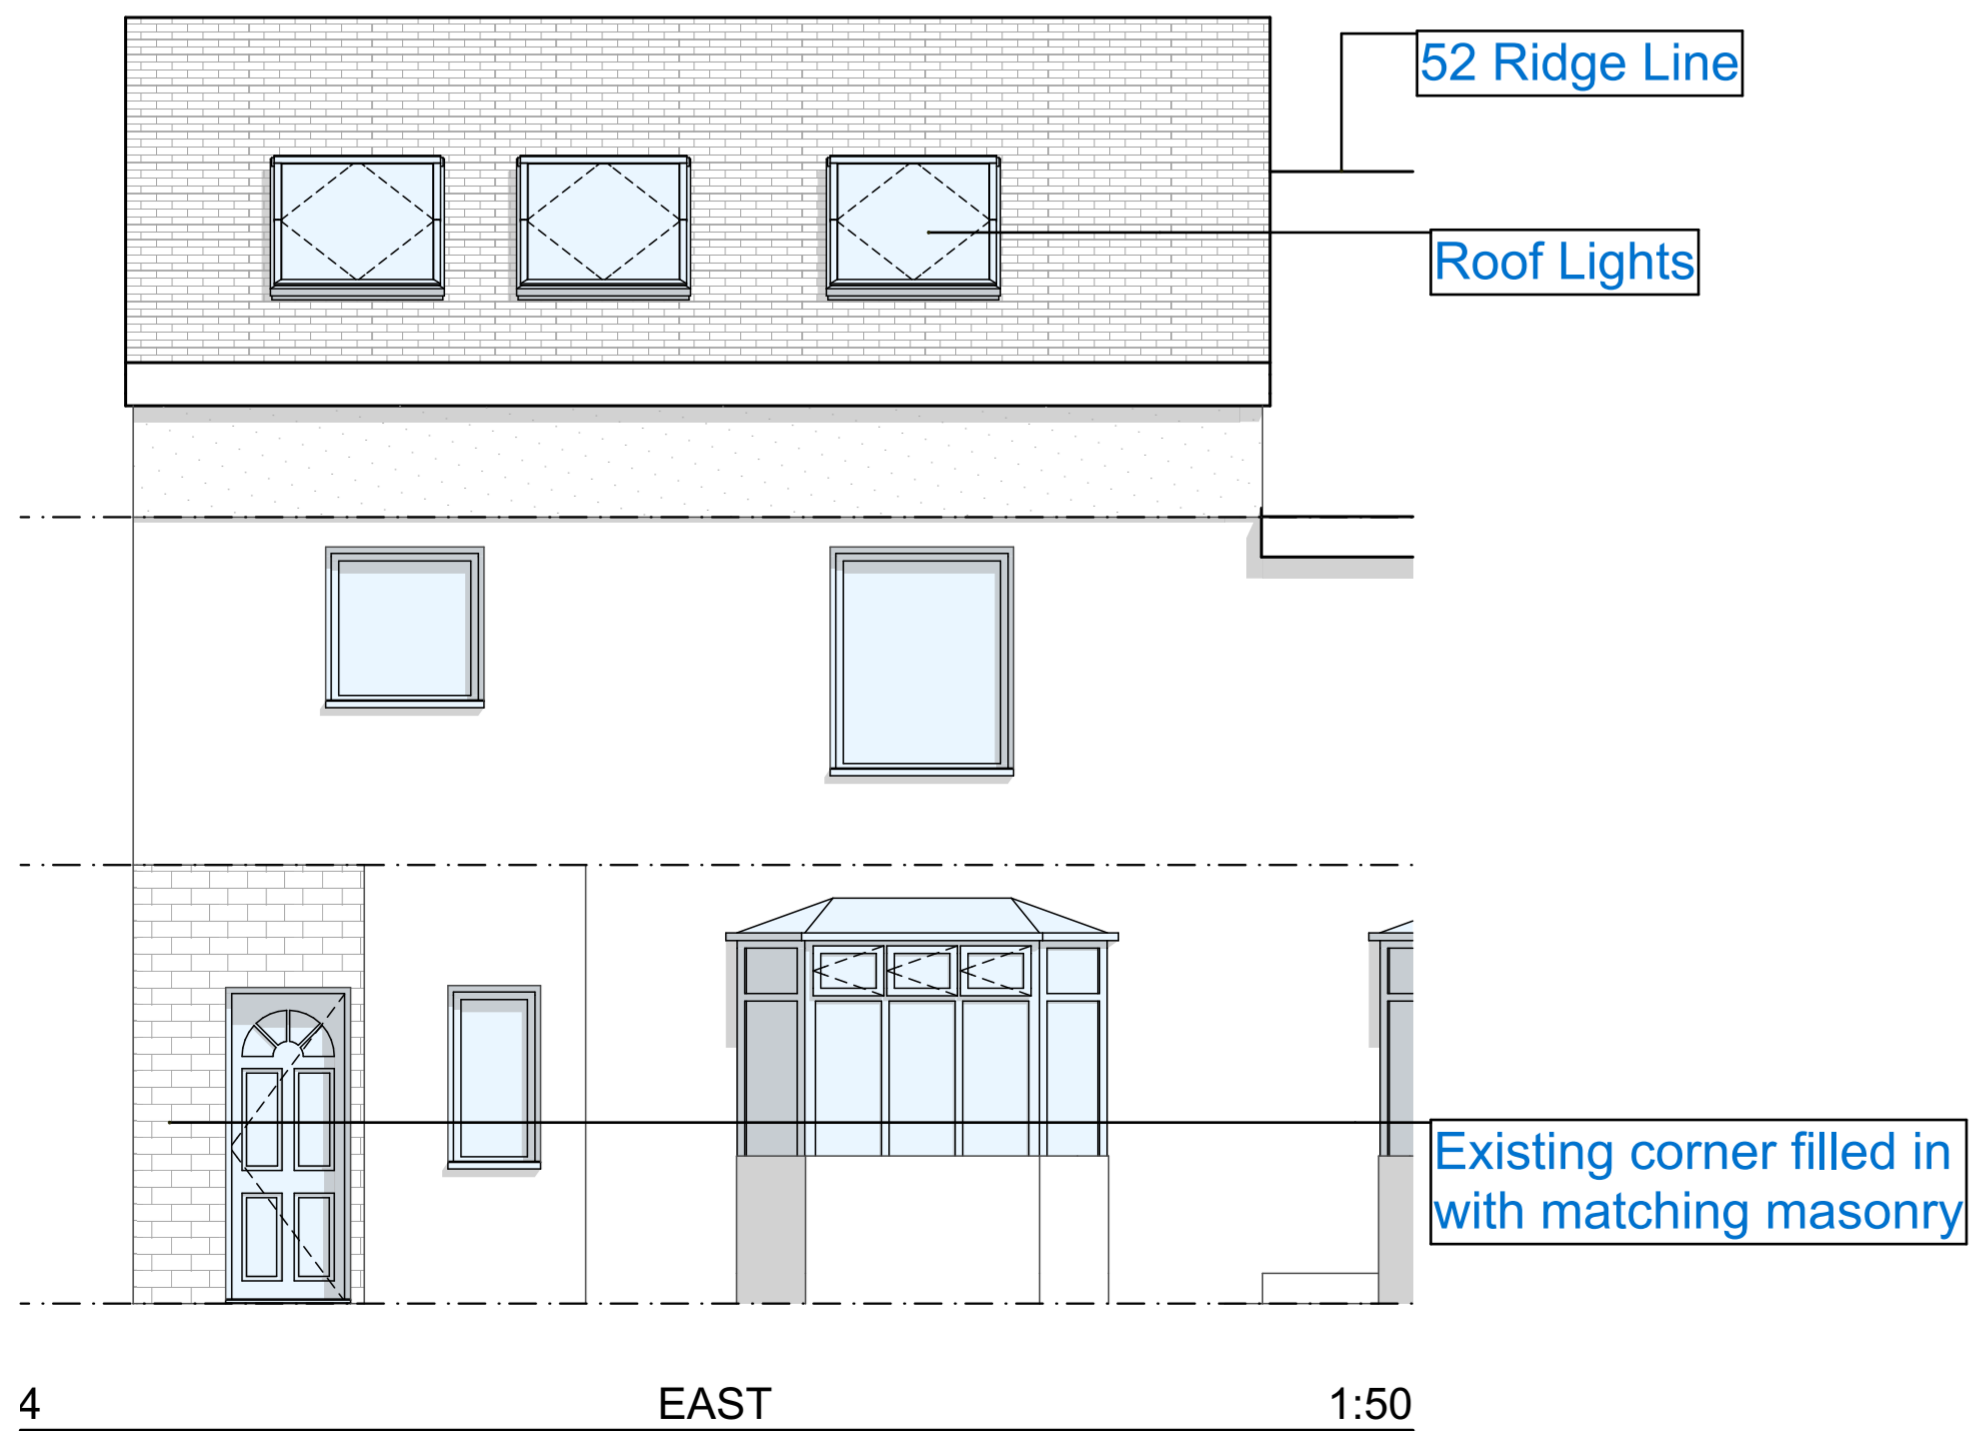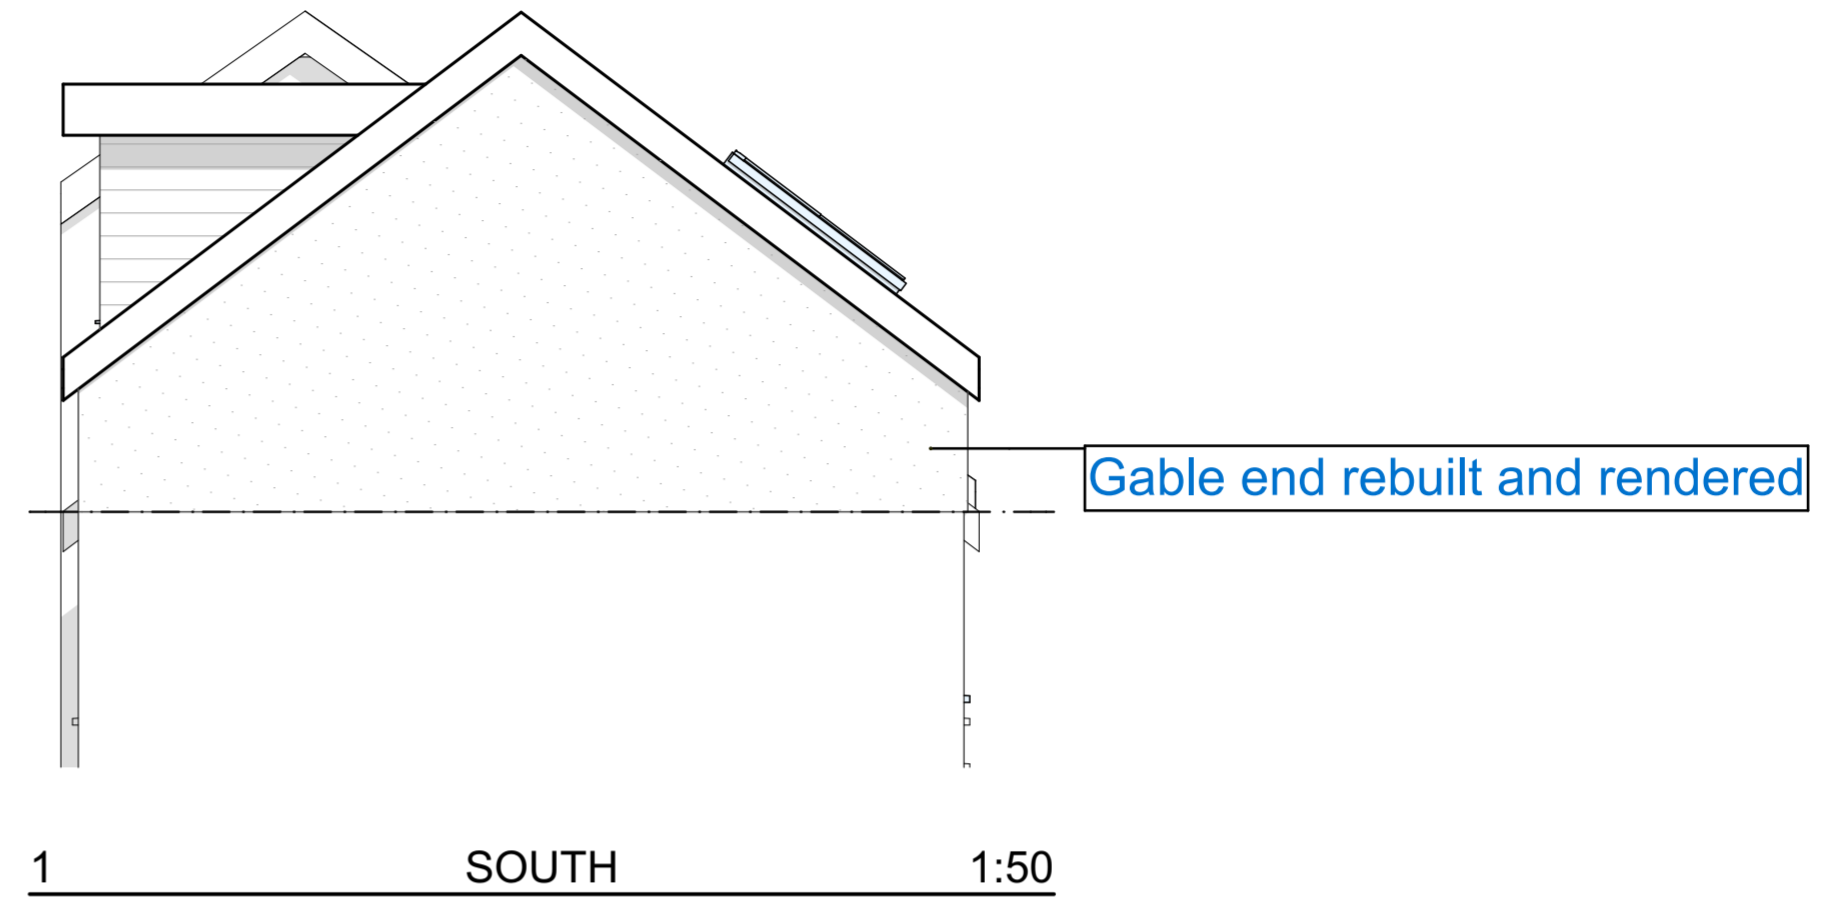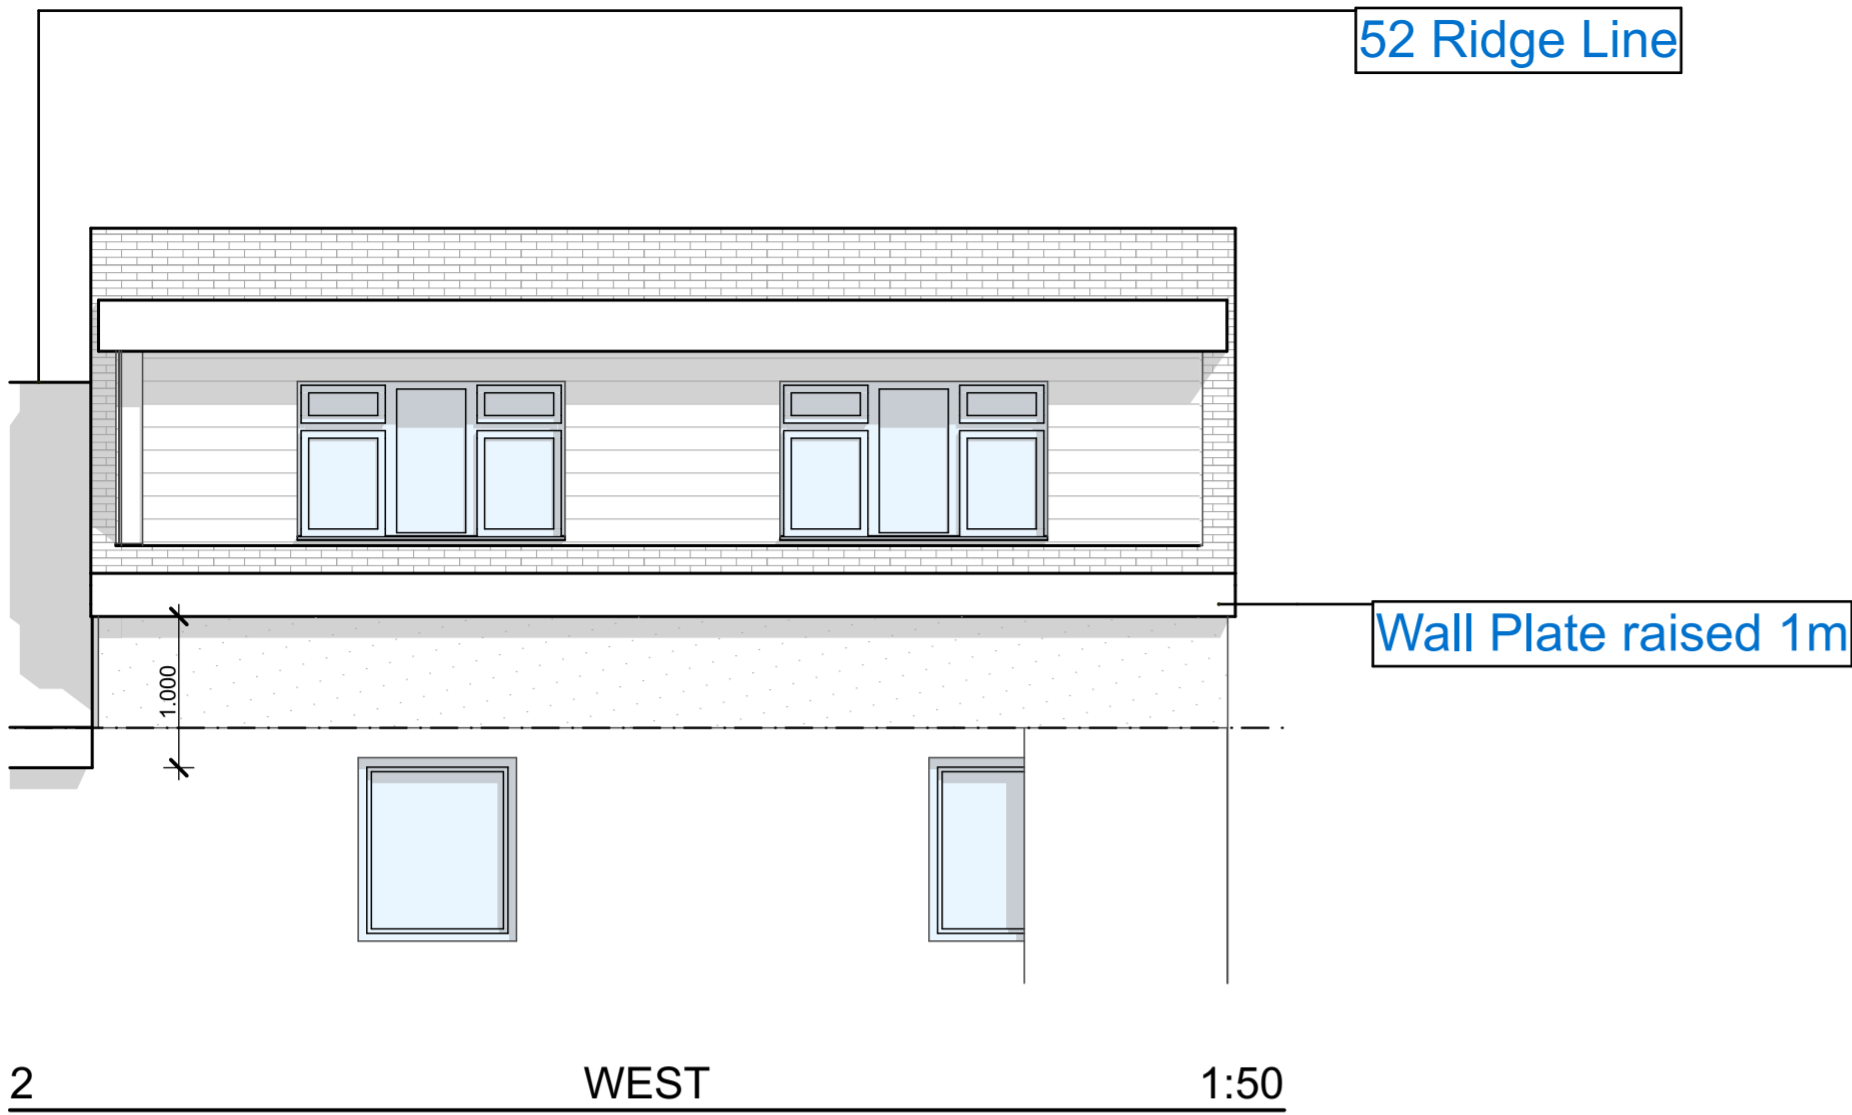

**CARLM
Design
Ltd**

CIAT affiliate

CONTACT:
CARLM DESIGN LTD
11 Swallow Lane Sheffield S26 2GR
info@carlmdesign.co.uk
07941593630
www.carlmdesign.co.uk

IF IN DOUBT ASK

DISCLAIMER:


THIS PLAN HAS BEEN PREPARED TO MEET PROFESSIONAL STANDARDS AND PRACTICES. HOWEVER, BUILDING INSPECTOR REQUIREMENTS MUST BE ACTED UPON, BEFORE STARTING CONSTRUCTION THE CONTRACTOR MUST REVIEW AND BE RESPONSIBLE FOR ALL DIMENSIONS AND OTHER DETAILS AND SHOULD REVIEW PLANS TO INSURE THEY MEET THE APPROVED PLANNING NOTICE FOR THIS PROJECT. THE CONTRACTOR ASSUMES FULL RESPONSIBILITY TO VERIFY THE CONDITIONS, DIMENSIONS, AND STRUCTURAL DETAILS OF THE BUILDING, AND ASSUMES FULL LIABILITY FOR ANY PROBLEMS THAT MAY ARISE DUE TO POSSIBLE ERRORS ON THESE PLANS. ALL REGULATIONS, ETC. SHALL BE CONSIDERED AS PART OF SPECIFICATIONS FOR THIS BUILDING AND SHALL TAKE PRECEDENCE OVER ANYTHING SHOWN, DESCRIBED OR IMPLIED WHERE SAME ARE AT VARIANCE. USE OF THESE PLANS CONSTITUTES COMPLIANCE WITH THE ABOVE TERMS. THESE PLANS HAVE BEEN GENERATED FOR THE CLIENTS LISTED IN THE PROJECT NAME AND ARE NOT TO BE USED, REPRODUCED, COPIED, OR DISTRIBUTED FOR ANY OTHER PROJECT WITHOUT WRITTEN PERMISSION FROM CARLM DESIGN LTD

ANY ATTACHED ENGINEERING OR LOCAL BUILDING AUTHORITY NOTATIONS SUPERSEDE AND OVERRIDE MATERIALS, FASTENING, NAILING SCHEDULES AND CONSTRUCTION PROCEDURES PRESENTED BELOW AND OR IN PLAN, SECTION OR DETAIL VIEWS.

Site Address:
54 Blair Athol Road
Sheffield
S11 7GB

Client Address PROJECT
Mr and Mrs Snelgrove
54 Blair Athol Road
Sheffield S11 7GB
NR: **855**

DESCRIPTION
RAISED RIDGE TO
FORM ROOM IN ROOF

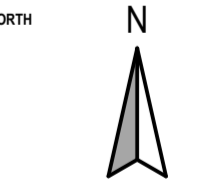

REVISIONS
Rev A - Ridge lowered and front dormers removed MCM 30/10/23


DATE: 01/11/2023 16:35

SCALE:

PROPOSED ELEVATIONS

A3.1B


SHEET

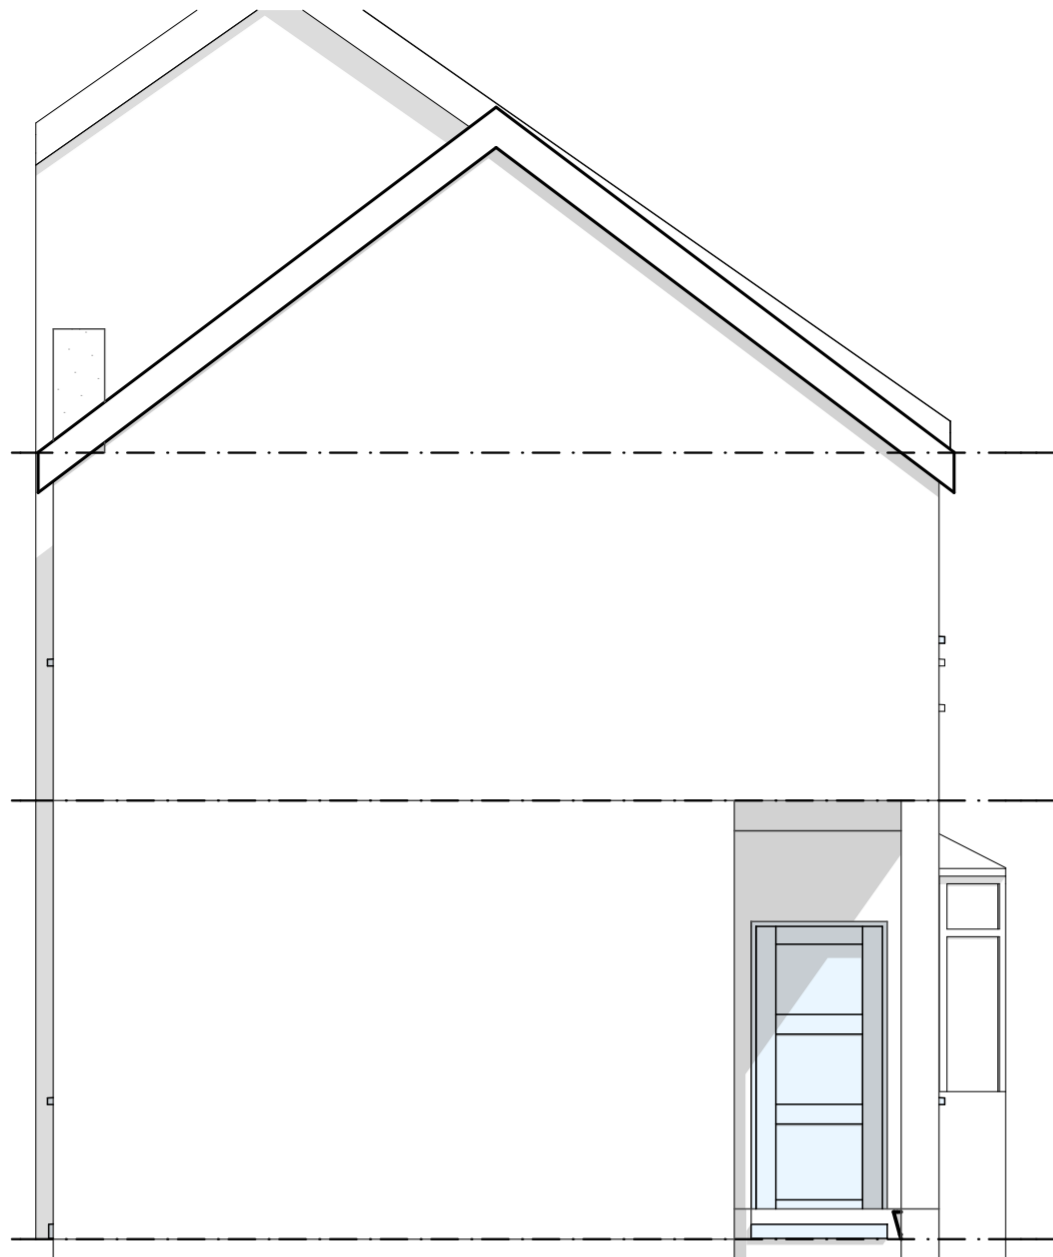


1 1 SOUTH 1:50



2 2 WEST 1:50

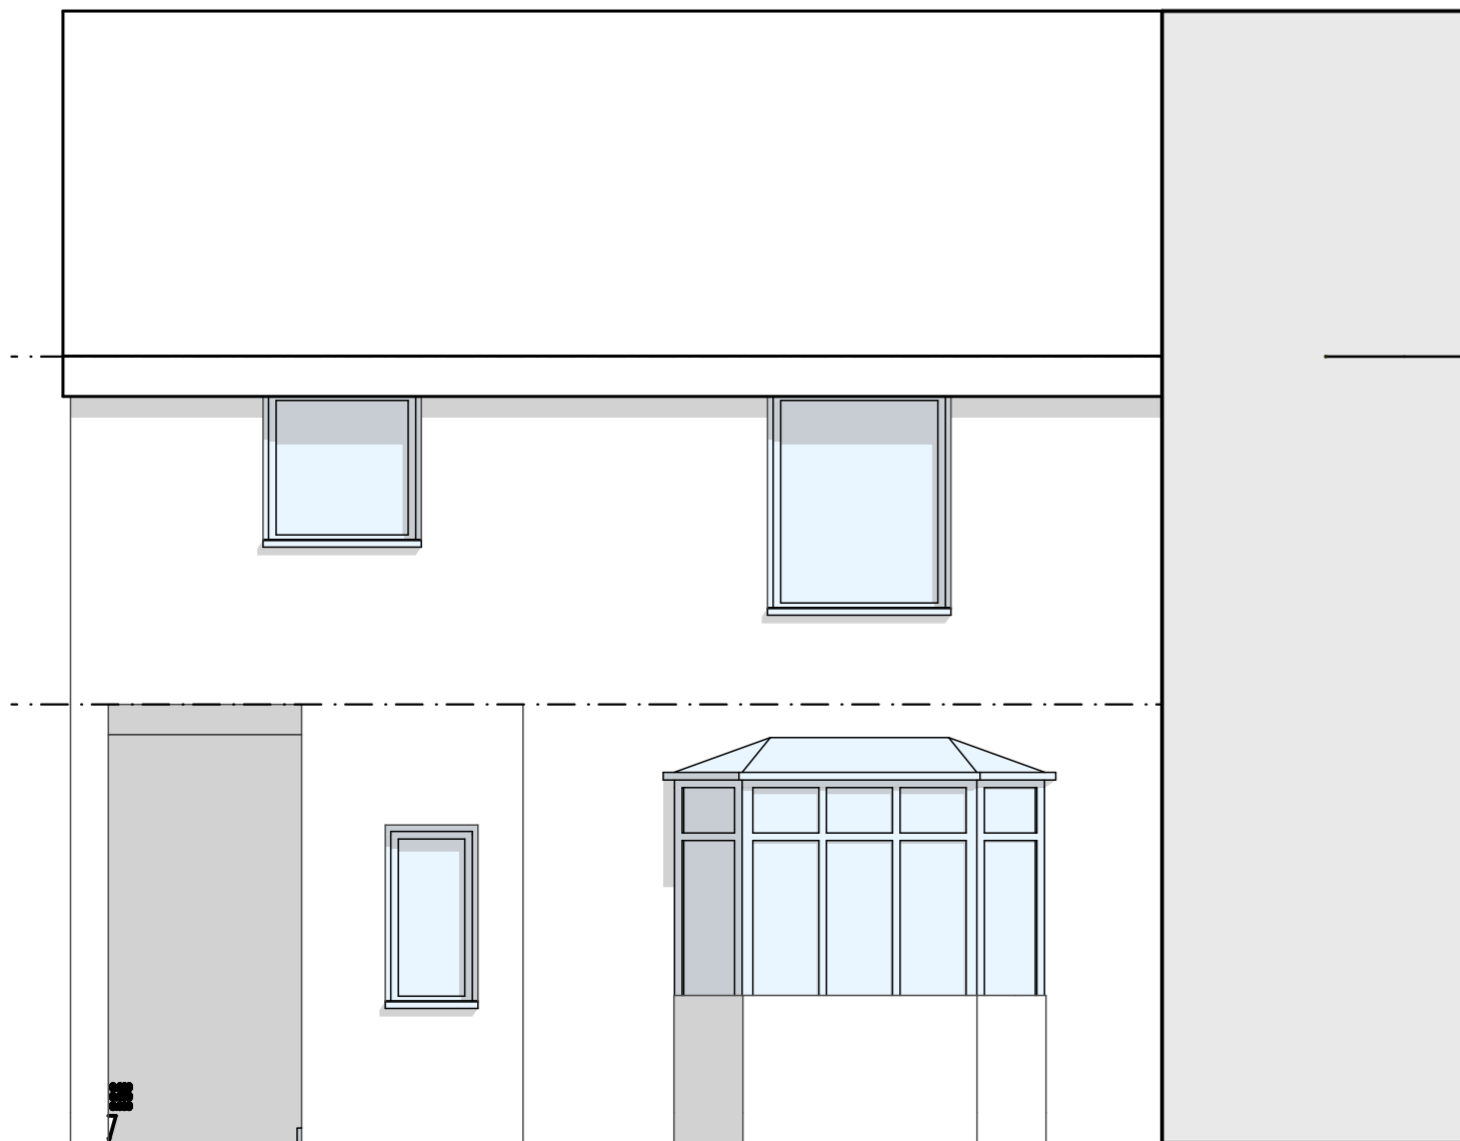

4 4 EAST 1:50

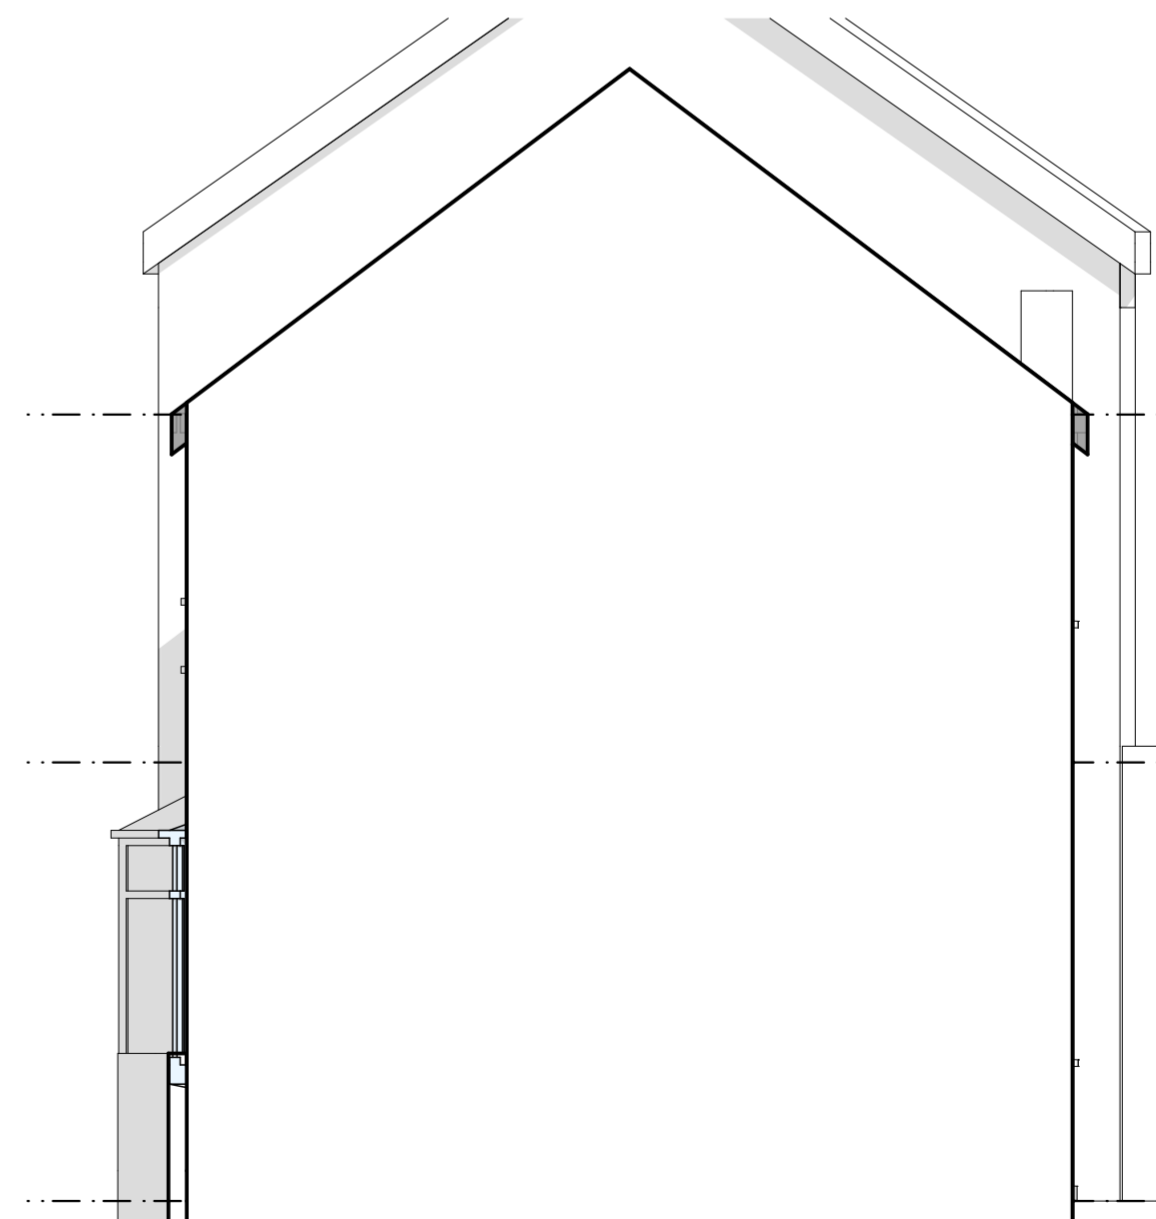

3 3 NORTH 1:50

**CARLM
Design
Ltd**

CIAT affiliate

CONTACT:
CARLM DESIGN LTD
11 Swallow Lane Sheffield S26 2GR
info@carlmdesign.co.uk
07941593630
www.carlmdesign.co.uk

IF IN DOUBT ASK

DISCLAIMER:


THIS PLAN HAS BEEN PREPARED TO MEET PROFESSIONAL STANDARDS AND PRACTICES. HOWEVER, BUILDING INSPECTOR REQUIREMENTS MUST BE ACTED UPON, BEFORE STARTING CONSTRUCTION THE CONTRACTOR MUST REVIEW AND BE RESPONSIBLE FOR ALL DIMENSIONS AND OTHER DETAILS AND SHOULD REVIEW PLANS TO INSURE THEY MEET THE APPROVED PLANNING NOTICE FOR THIS PROJECT. THE CONTRACTOR ASSUMES FULL RESPONSIBILITY TO VERIFY THE CONDITIONS, DIMENSIONS, AND STRUCTURAL DETAILS OF THE BUILDING, AND ASSUMES FULL LIABILITY FOR ANY PROBLEMS THAT MAY ARISE DUE TO POSSIBLE ERRORS ON THESE PLANS. ALL REGULATIONS, ETC. SHALL BE CONSIDERED AS PART OF SPECIFICATIONS FOR THIS BUILDING AND SHALL TAKE PRECEDENCE OVER ANYTHING SHOWN, DESCRIBED OR IMPLIED WHERE SAME ARE AT VARIANCE. USE OF THESE PLANS CONSTITUTES COMPLIANCE WITH THE ABOVE TERMS. THESE PLANS HAVE BEEN GENERATED FOR THE CLIENTS LISTED IN THE PROJECT NAME AND ARE NOT TO BE USED, REPRODUCED, COPIED, OR DISTRIBUTED FOR ANY OTHER PROJECT WITHOUT WRITTEN PERMISSION FROM CARLM DESIGN LTD

ANY ATTACHED ENGINEERING OR LOCAL BUILDING AUTHORITY NOTATIONS SUPERSEDE AND OVERRIDE MATERIALS, FASTENING, NAILING SCHEDULES AND CONSTRUCTION PROCEDURES PRESENTED BELOW AND OR IN PLAN, SECTION OR DETAIL VIEWS.

Site Address:
54 Blair Athol Road
Sheffield
S11 7GB

Client Address PROJECT
Mr and Mrs NR:
Snelgrove
54 Blair Athol
Road
Sheffield
S11 7GB **855**

DESCRIPTION
RAISED RIDGE TO
FORM ROOM IN ROOF

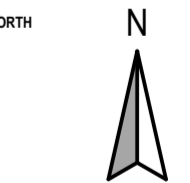

REVISIONS

DATE: 15/11/2023 12:00

SCALE:

EXISTING ELEVATIONS

A3.2

SHEET

IF IN DOUBT ASK


DISCLAIMER:
THIS PLAN HAS BEEN PREPARED TO MEET PROFESSIONAL STANDARDS AND PRACTICES. HOWEVER, BUILDING INSPECTOR REQUIREMENTS MUST BE ACTED UPON, BEFORE STARTING CONSTRUCTION THE CONTRACTOR MUST REVIEW AND BE RESPONSIBLE FOR ALL DIMENSIONS AND OTHER DETAILS AND SHOULD REVIEW PLANS TO INSURE THEY MEET THE APPROVED PLANNING NOTICE FOR THIS PROJECT. THE CONTRACTOR ASSUMES FULL RESPONSIBILITY TO VERIFY THE CONDITIONS, DIMENSIONS, AND STRUCTURAL DETAILS OF THE BUILDING, AND ASSUMES FULL LIABILITY FOR ANY PROBLEMS THAT MAY ARISE DUE TO POSSIBLE ERRORS ON THESE PLANS. ALL REGULATIONS, ETC. SHALL BE CONSIDERED AS PART OF SPECIFICATIONS FOR THIS BUILDING AND SHALL TAKE PRECEDENCE OVER ANYTHING SHOWN, DESCRIBED OR IMPLIED WHERE SAME ARE AT VARIANCE. USE OF THESE PLANS CONSTITUTES COMPLIANCE WITH THE ABOVE TERMS. THESE PLANS HAVE BEEN GENERATED FOR THE CLIENTS LISTED IN THE PROJECT NAME AND ARE NOT TO BE USED, REPRODUCED, COPIED, OR DISTRIBUTED FOR ANY OTHER PROJECT WITHOUT WRITTEN PERMISSION FROM CARLM DESIGN LTD

ANY ATTACHED ENGINEERING OR LOCAL BUILDING AUTHORITY NOTATIONS SUPERSEDE AND OVERRIDE MATERIALS, FASTENING, NAILING SCHEDULES AND CONSTRUCTION PROCEDURES PRESENTED BELOW AND OR IN PLAN, SECTION OR DETAIL VIEWS.

Site Address:
54 Blair Athol Road
Sheffield
S11 7GB

Client Address Mr and Mrs Snelgrove 54 Blair Athol Road Sheffield S11 7GB	PROJECT NR: 855
---	------------------------------

DESCRIPTION
RAISED RIDGE TO
FORM ROOM IN ROOF

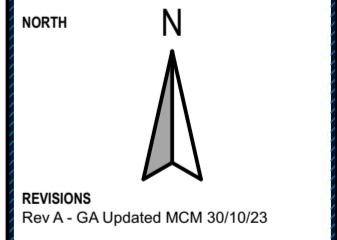

REVISIONS
Rev A - GA Updated MCM 30/10/23

DATE: 15/11/2023 11:35
SCALE:

STREETSCENE

A3.3A

SHEET



EXISTING 4 EAST (2) 1:100



PROPOSED 4 EAST (3) 1:100