

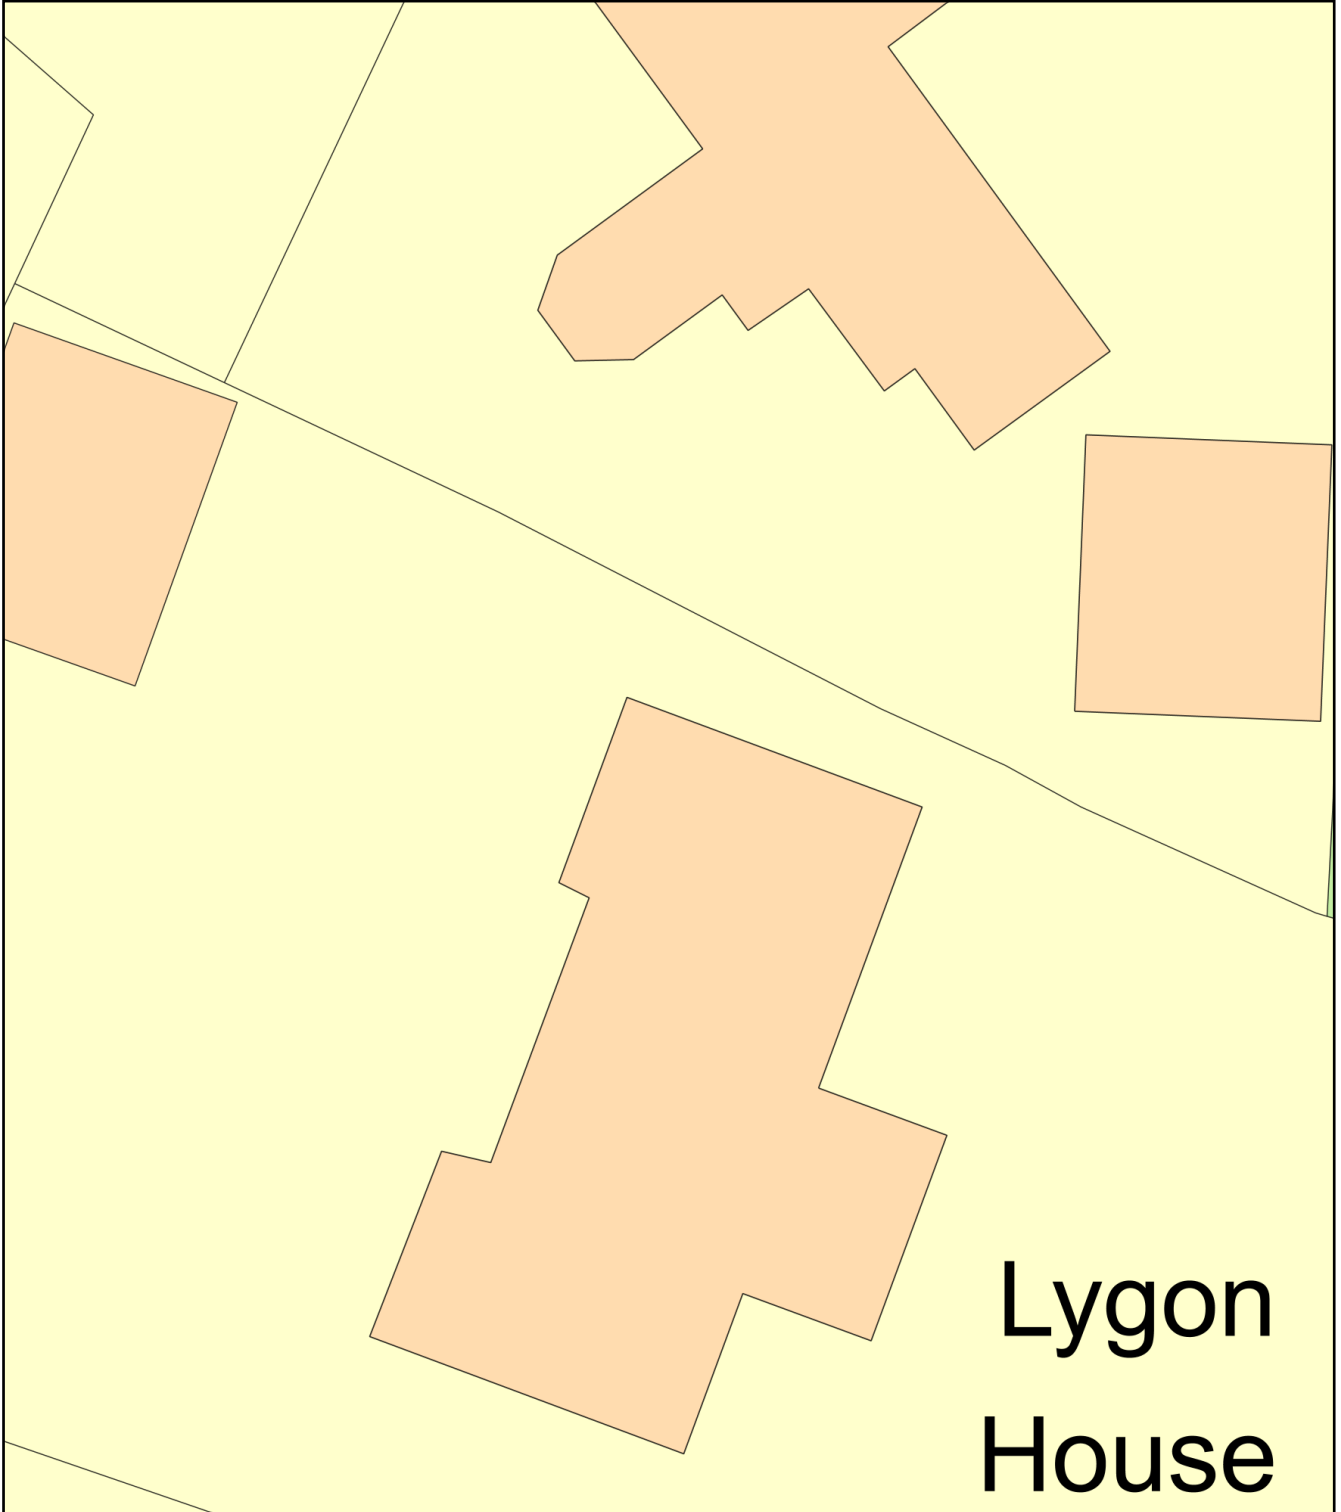


Lygon House

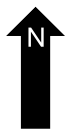

Lygon House

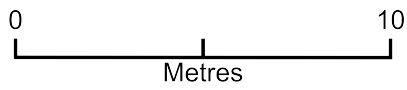

Plan Produced for: **Graham Neale**
Date Produced: 18 Nov 2023
Plan Reference Number: TQRQM23322140218152
Scale: 1:200 @ A4