


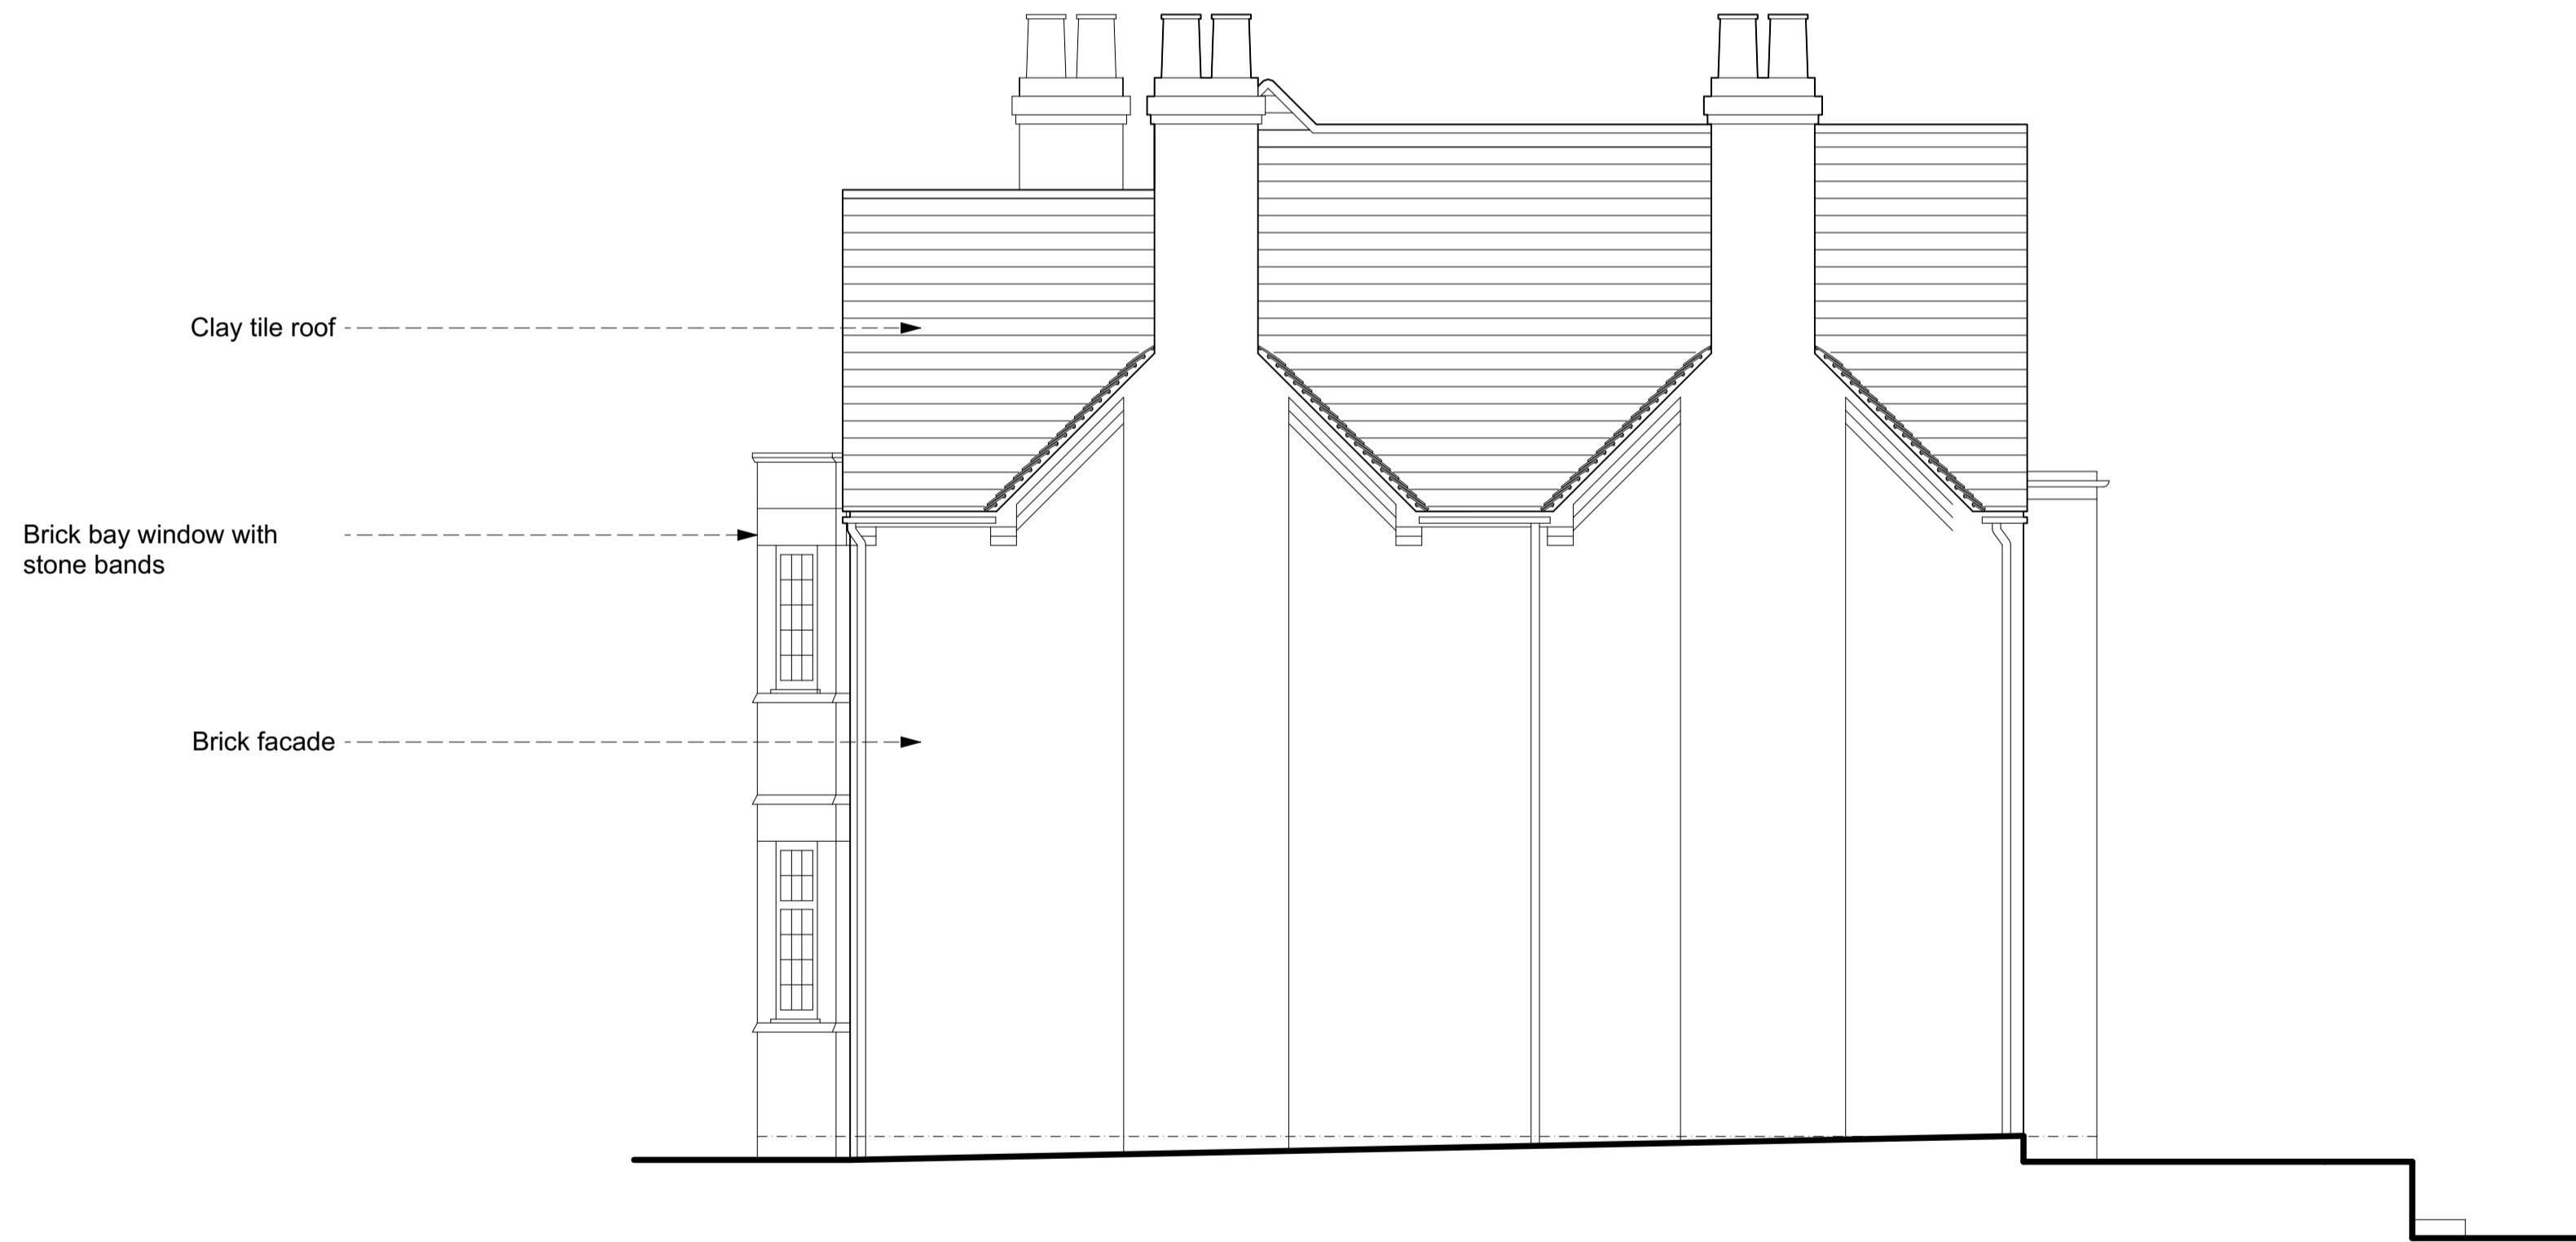

Clay tile roof

Brick bay window with stone bands

Brick facade



Clay tile roof

Brick bay window with stone bands

Brick facade

Rev	Date	Description	Notes	Key Plan	Architect	Drawing Title
-----	------	-------------	-------	----------	-----------	---------------

**PREST VALE ARCHITECTS**

Existing Elevation  
South & East

info@prestvale.com  
www.prestvale.com  
All dimensions are to external unless stated otherwise. All dimensions and levels to be verified on site by the Contractor before proceeding. All walls and earth elevations and levels to be the Contractor's responsibility. This drawing may be based on survey information provided by others. Prest Vale Architects do not accept responsibility for the accuracy of survey information provided by others. Structural errors, omissions and discrepancies to the Architect in writing. Prest Vale Architects do not accept responsibility or liability for any reliance on this drawing used for purposes other than that stated. Prest Vale Architects retains copyright of this drawing and design depicted. No unauthorized reproductions are permitted.

Status  
**For Planning**

Client  
**Steven & Rebecca**

Scale Drawn Checked Date of 1st Issue  
Scale 1:50 @ A1 VG RP 03/08/2023

Project  
**11 Belbroughton Road**

Project Source Zone Level Type Role Dwg. N° Rev.  
23.02 BRO EX ELE 300

