


		Ĺ
Z	F	<u>`</u> _
Z		 
L	F	

Rev	Date	Description								
В	03/10/2023	Updated t	o reflect client	comments						
С	13/10/2023	Updated to reflect client comments								
D	20/10/2023	-	o reflect client							
0	1 :	2 3	4	5	6	7	8	9	10m	
•		 ] [		<b>.</b>				J		

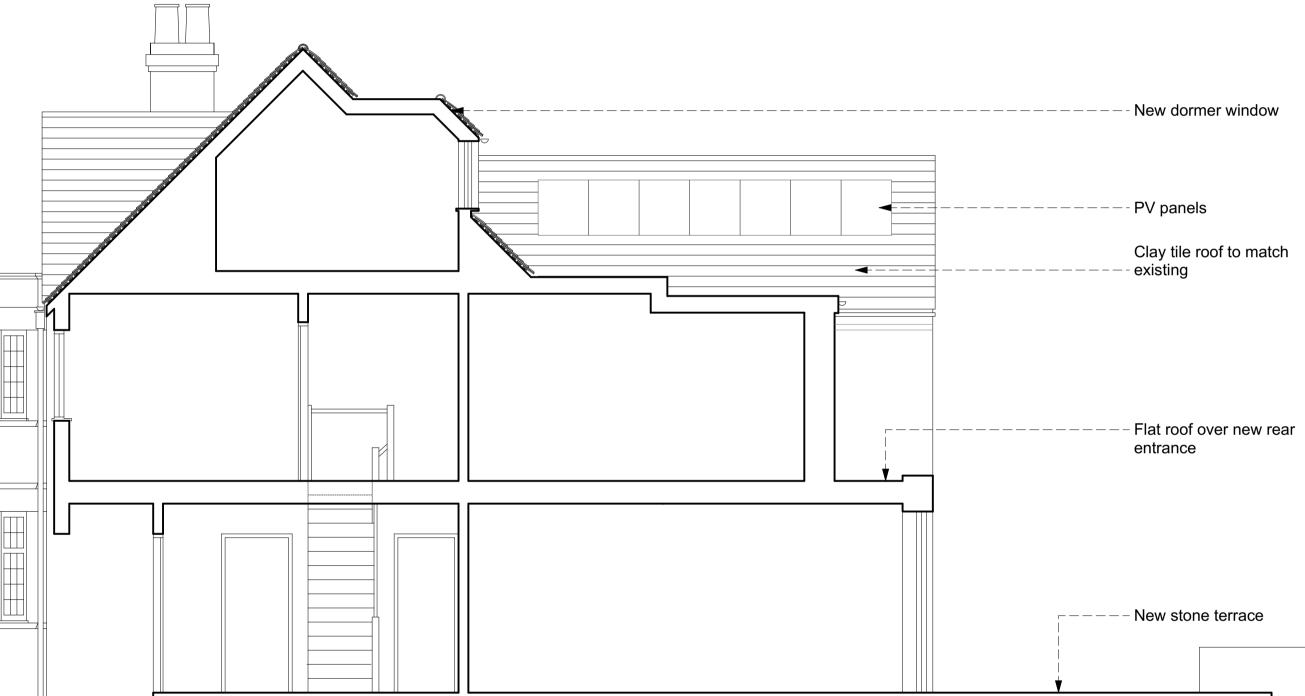

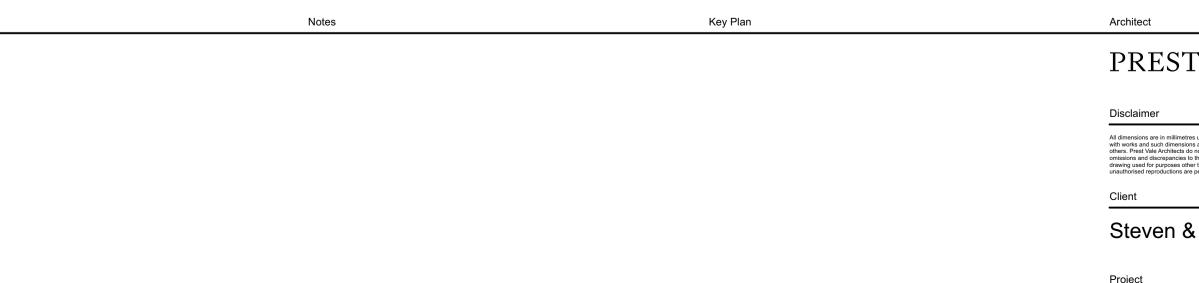

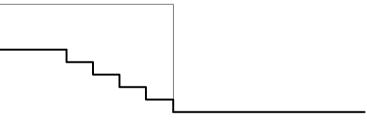

Drawing Title

T VALE ARCHITECTS	Proposed Section AA							
www.prestvale.com	Status							
hetres unless stated otherwise. All dimensions and levels to be verified on site by the Contractor before proceeding sions and levels to be the Contractor's responsibility. This drawing may be based on survey information provided by ts do not accept responsibility for the accuracy of survey information provided by others. Report all errors, es to the Architect in writing. Prest Vale Architects do not accept responsibility or liability for any reliance on this other than that stated. Prest Vale Architects retains copyright of this drawing and designs depicted. No a are permitted.	For Planning							
	Scale	Drawn Checked	Date of 1st Issue					
& Rebecca	Scale 1:50 @ A1	VG RP	03/08/2023					
	Project Source Zone	Level Type Role	Dwg. № Rev.					
roughton Road	23.02 BRO PR	SEC	200 D					