
Z	
2	
2	

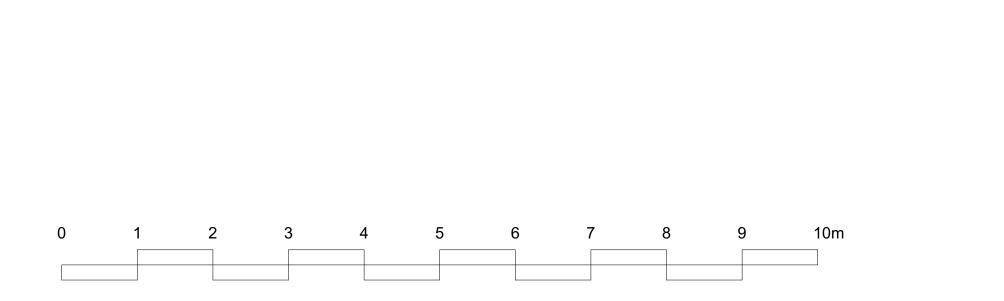


Description

Date

Rev



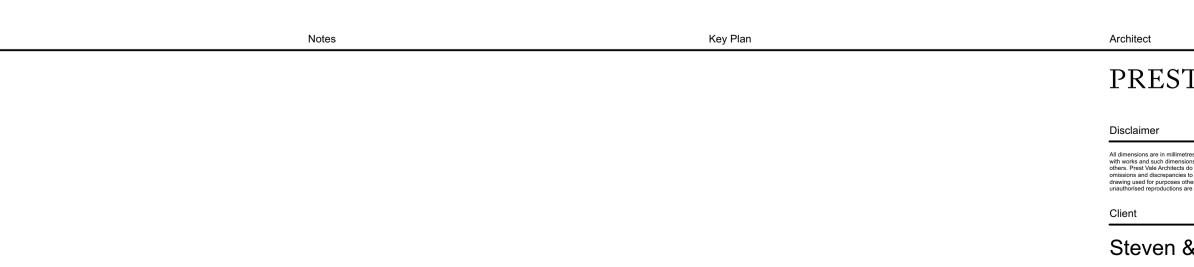

Project 11 Belbro Drawing Title

ST VALE ARCHITECTS	Existing Section		
info@prestvale.com www.prestvale.com	Status		
imetres unless stated otherwise. All dimensions and levels to be verified on site by the Contractor before proceeding ensions and levels to be the Contractor's responsibility. This drawing may be based on survey information provided by cts do not accept responsibility for the accuracy of survey information provided by others. Report all errors, cise to the Architect in writing. Prest Vale Architects do not accept responsibility or liability for any reliance on this is other than that stated. Prest Vale Architects retains copyright of this drawing and designs depicted. No ns are permitted.	For Planning		
	Scale	Drawn Checked	Date of 1st Issue
& Rebecca	Scale 1:50 @ A1	VG RP	03/08/2023
	Project Source Zone	Level Type Role	Dwg. № Rev.
proughton Road	23.02 BRO EX	SEC	200