
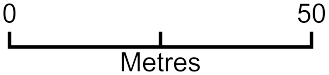


# 23.02 BRO EX PLAN 001 - 11 Belbroughton Road Location Plan

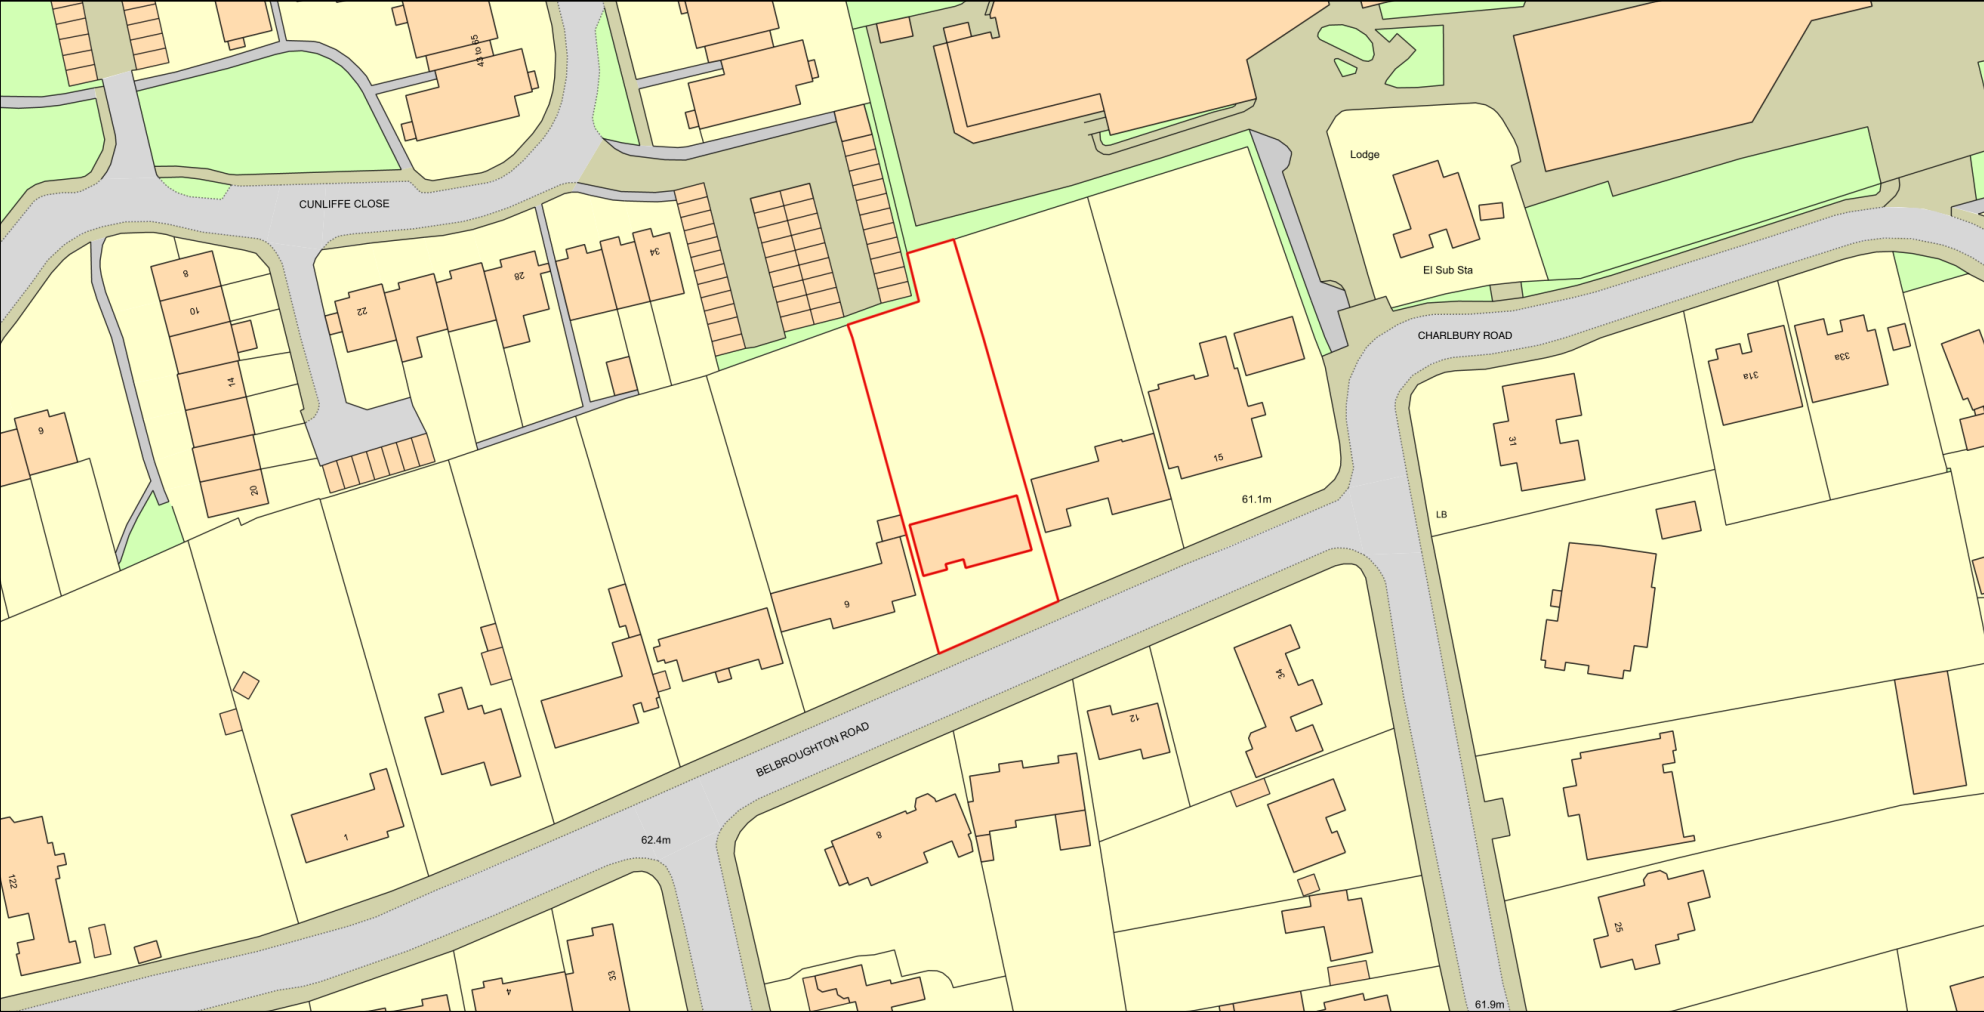

Plan Produced for: Prest Vale Architects  
Date Produced: 31 Oct 2023  
Plan Reference Number: TQRQM23304160059492  
Scale: 1:1250 @ A4  
© Crown copyright and database rights 2023 OS 100042766