
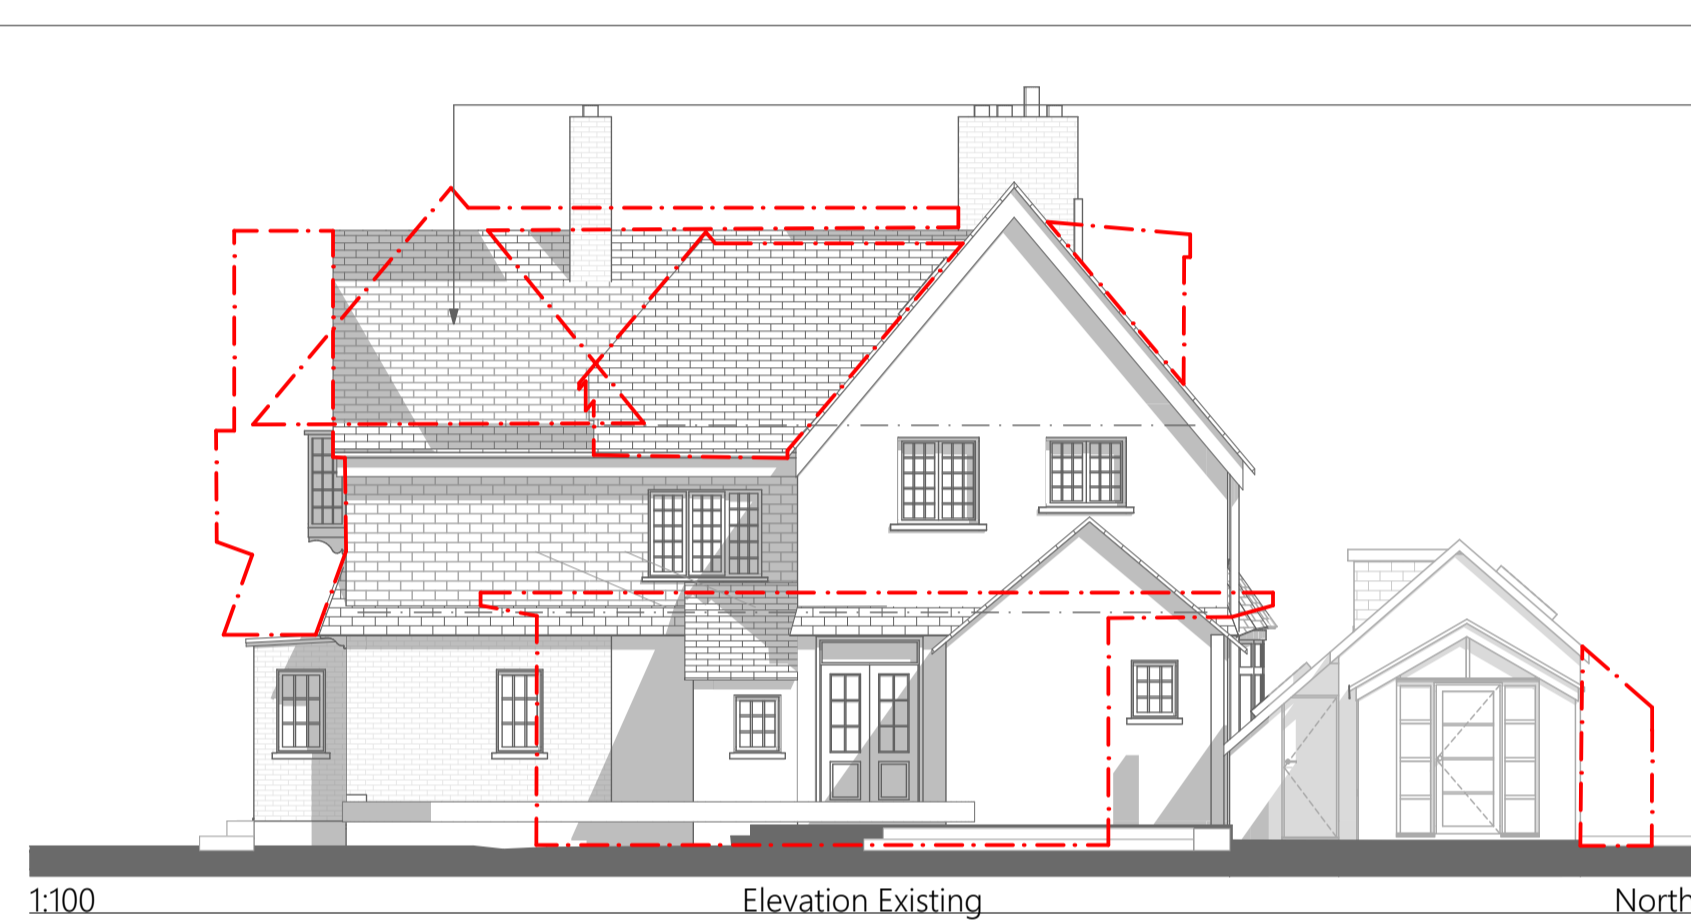
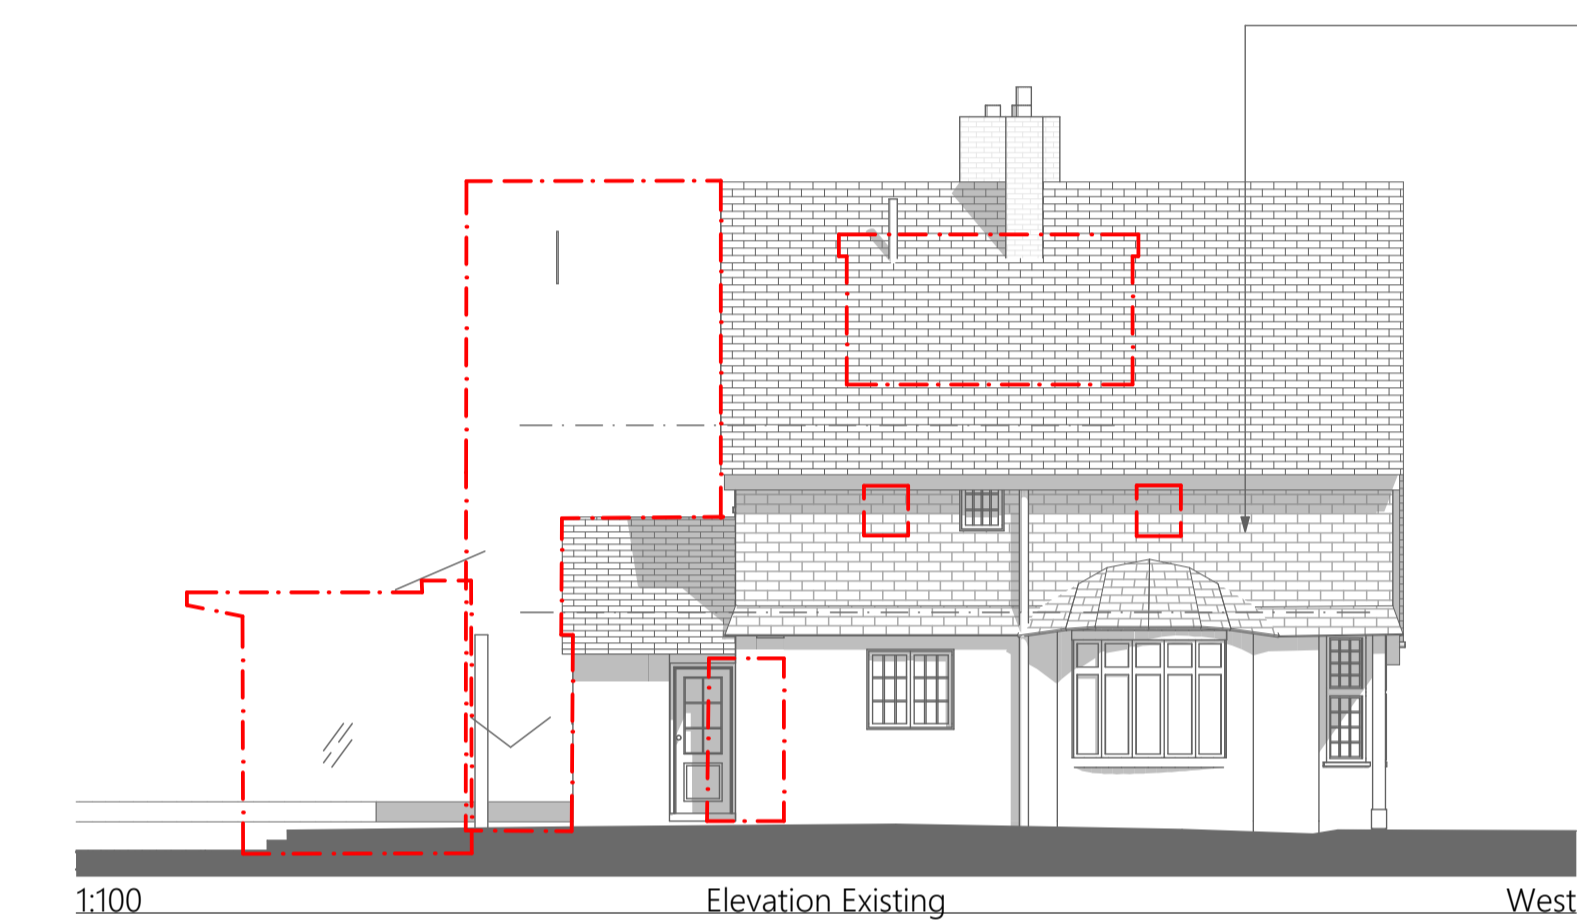
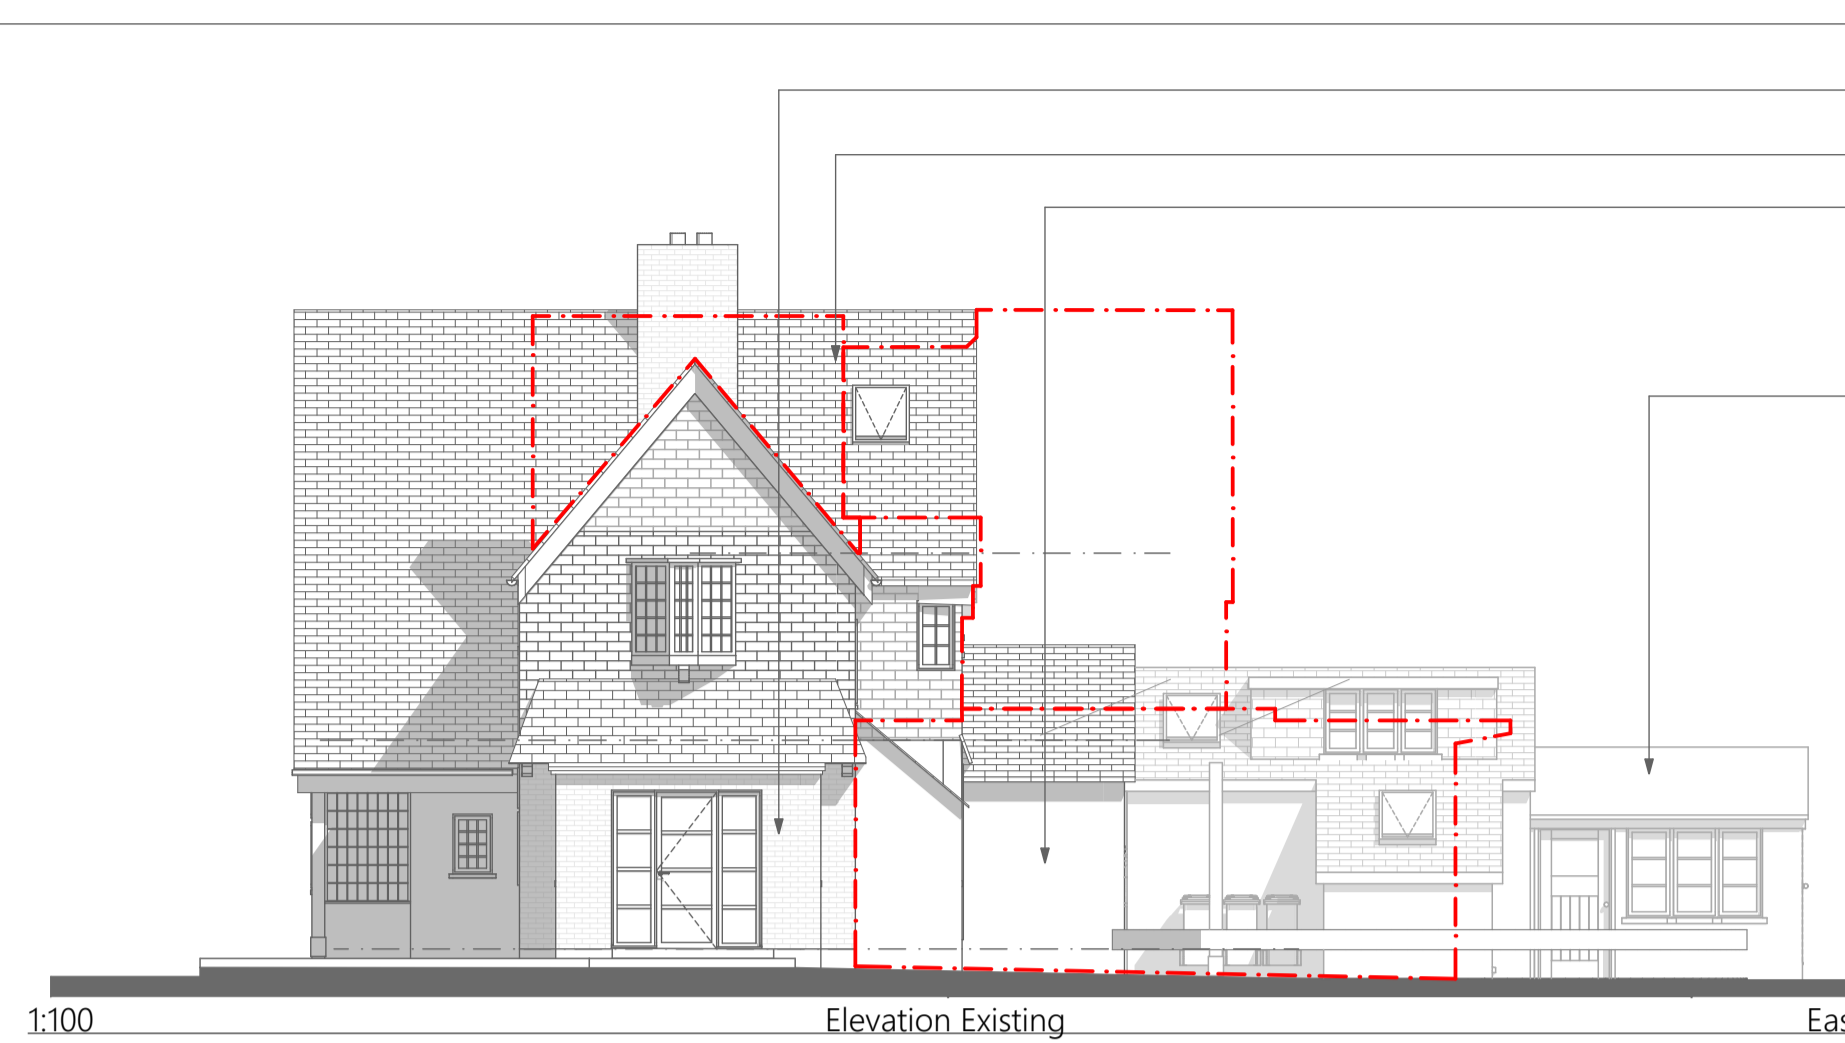





- Hanging tiles
- Red brick
- Plain tiles
- Render

Zinc standing seam roof to garden office

Red dot dashed lines indicate proposed areas of development

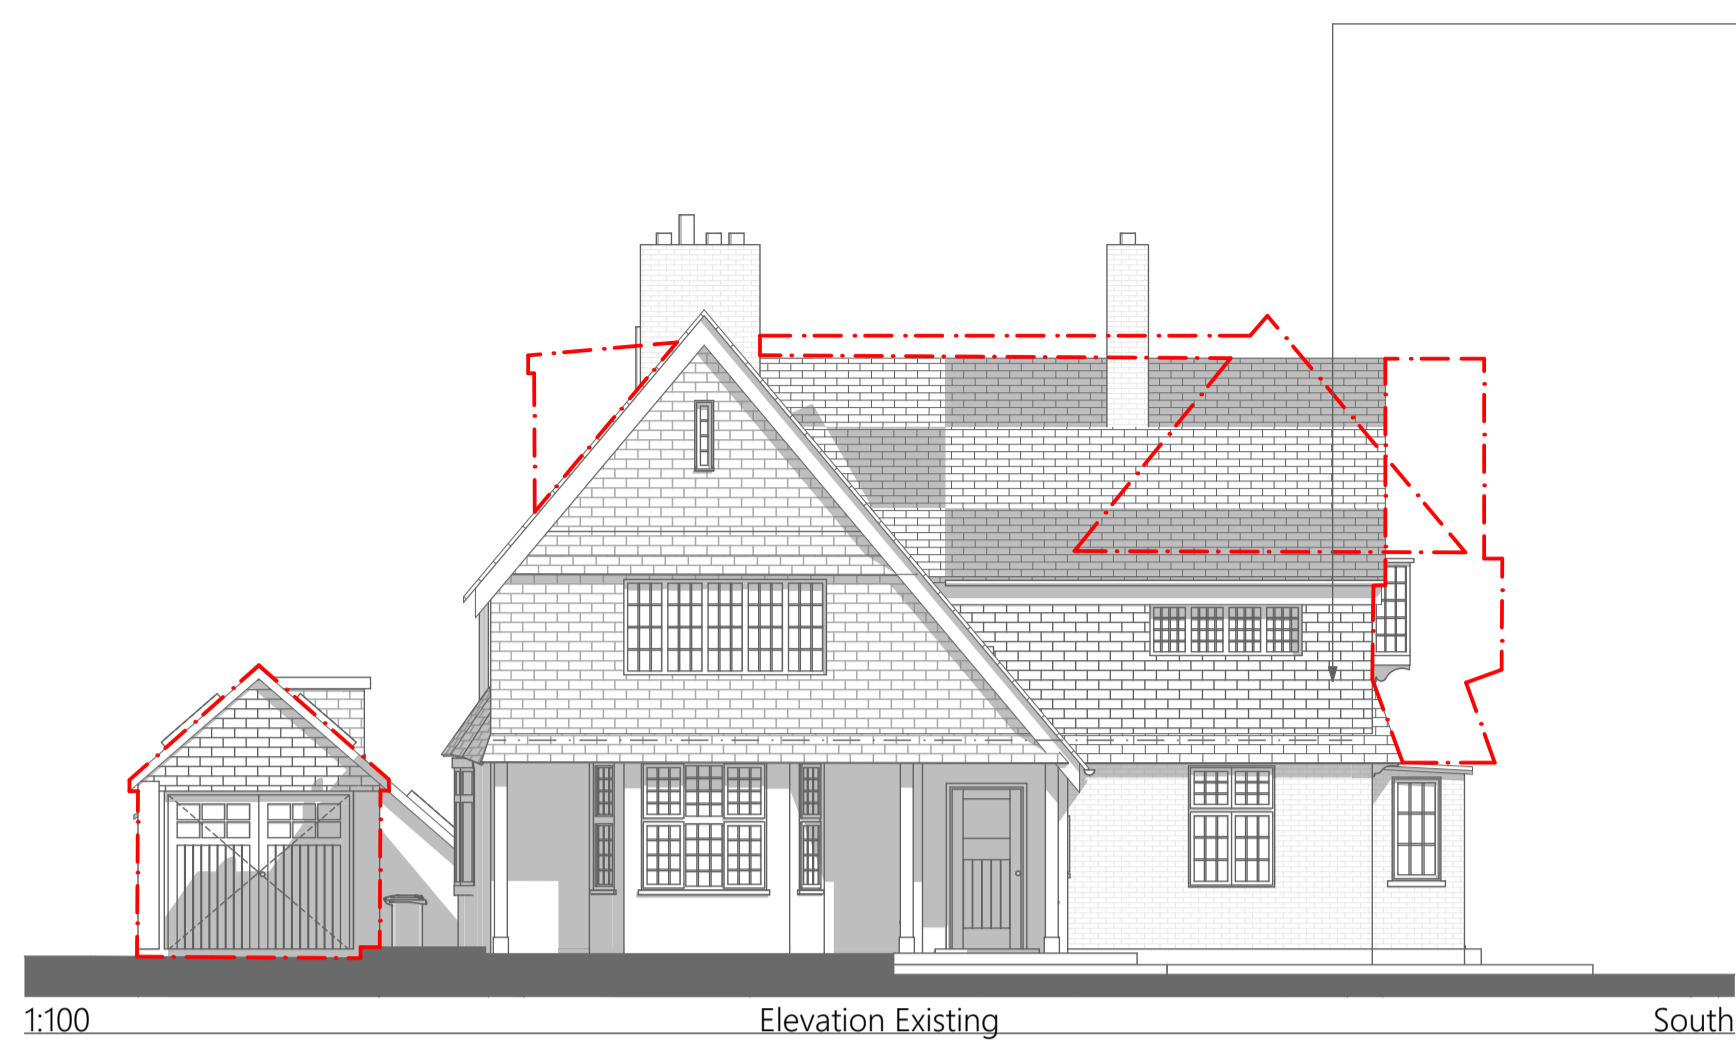

- Hanging tiles
- This area of loft to be retained and modified for bat roost (see bat survey report)

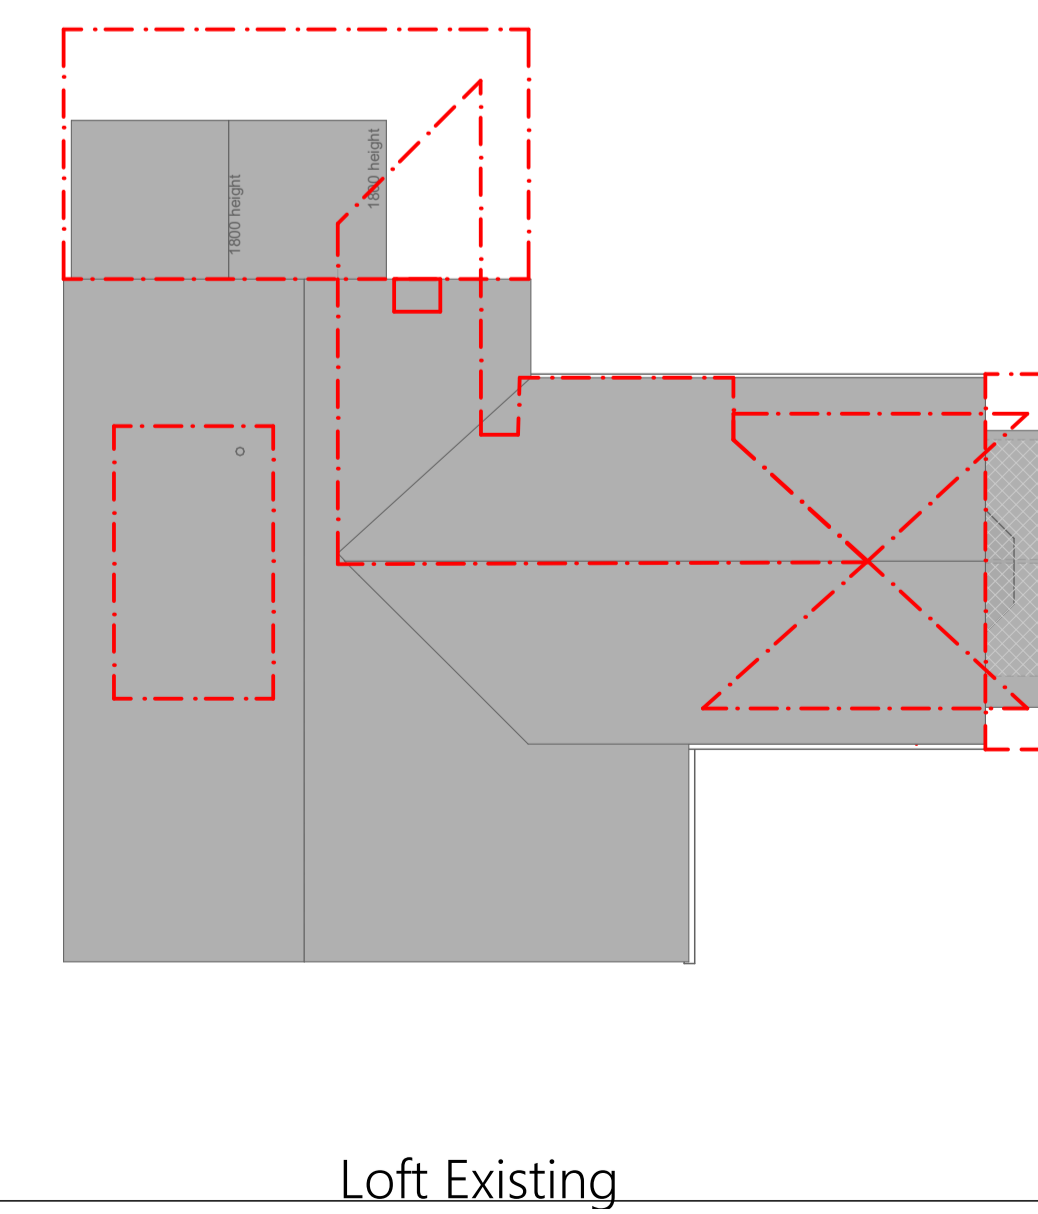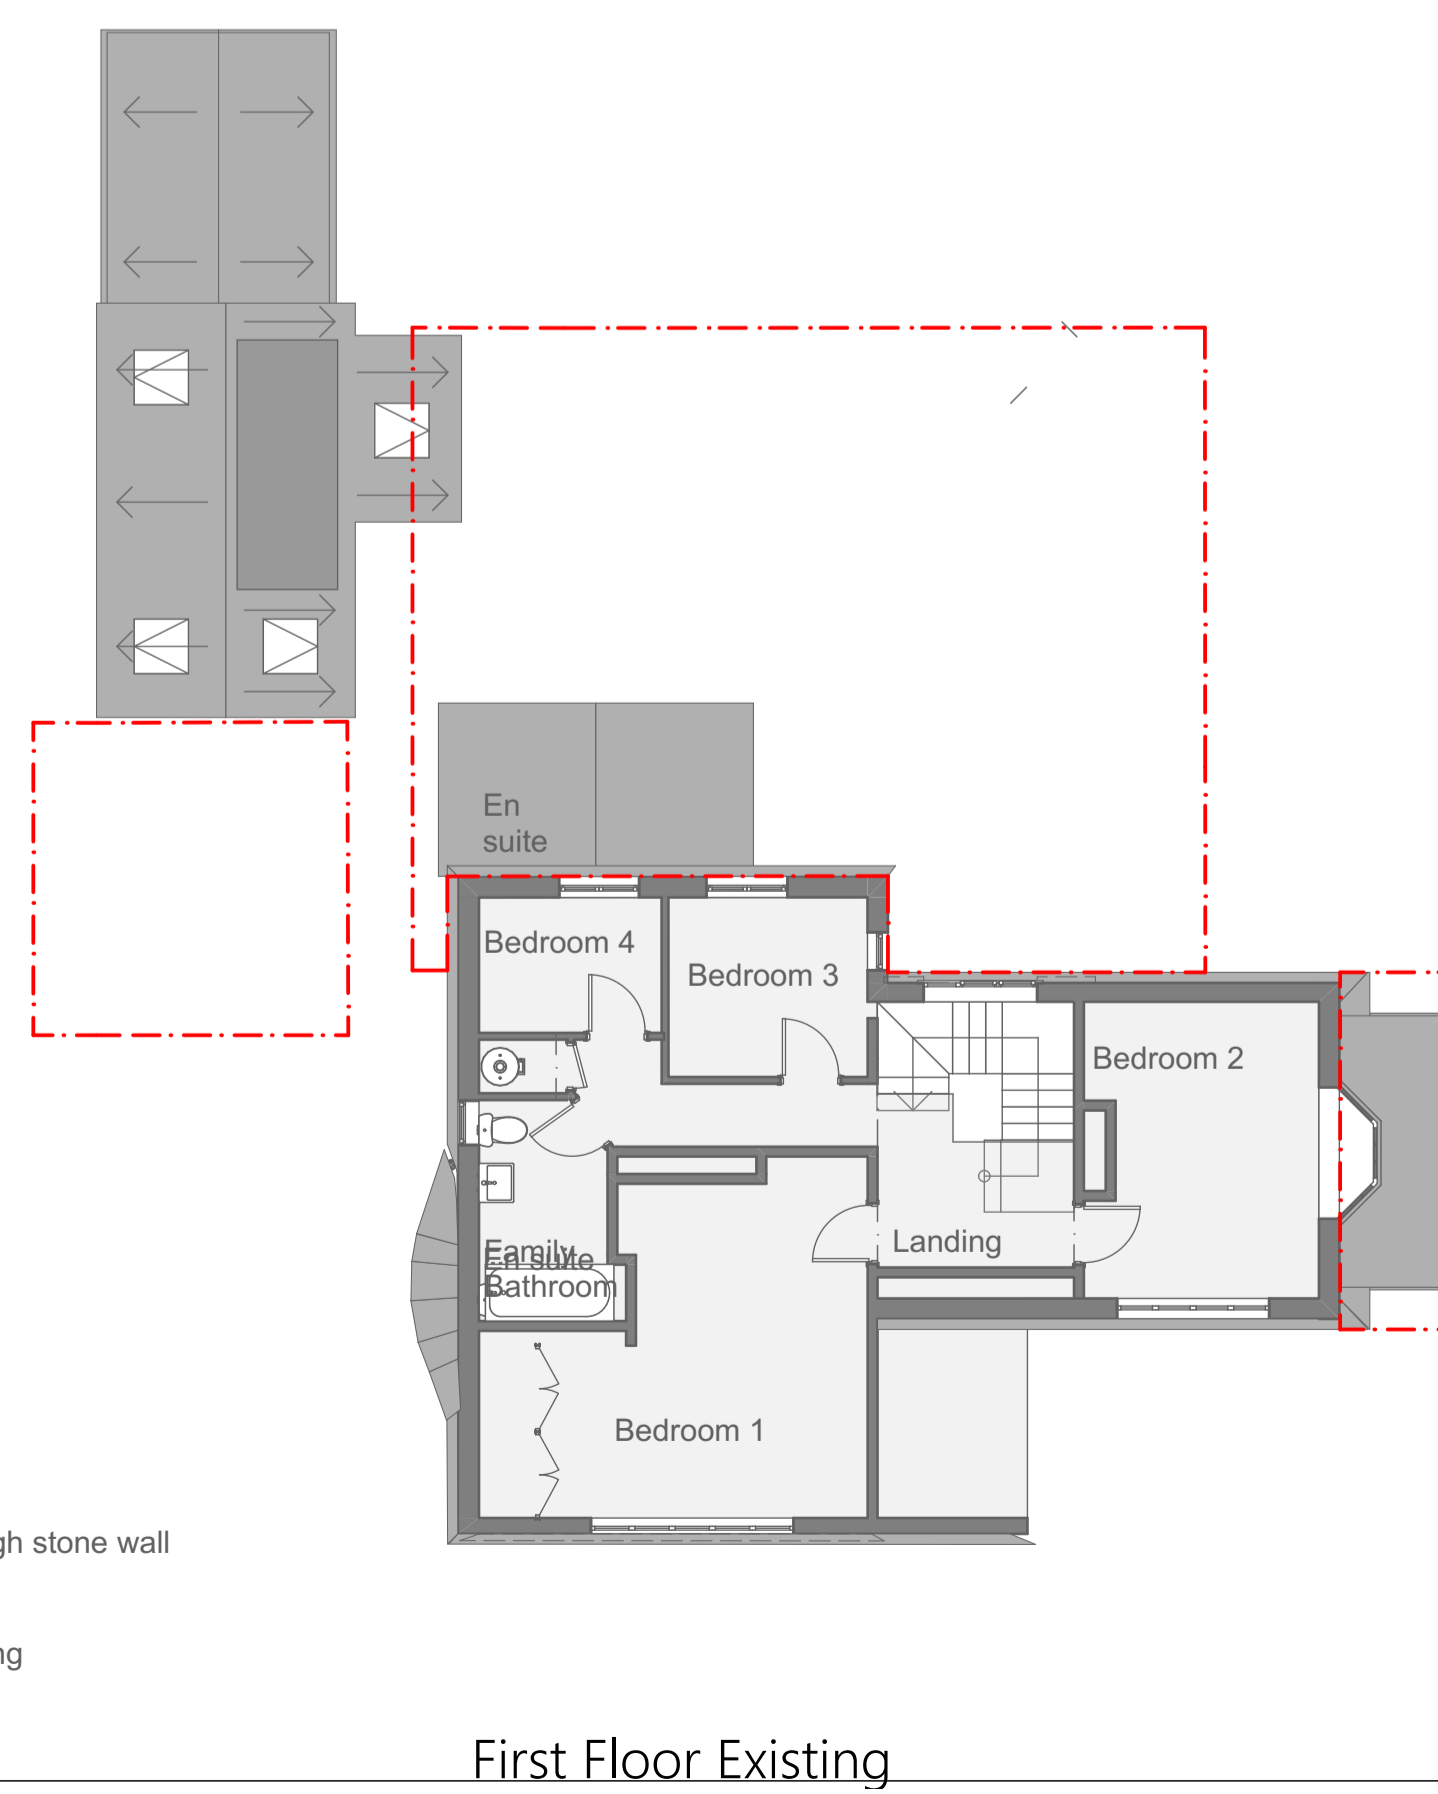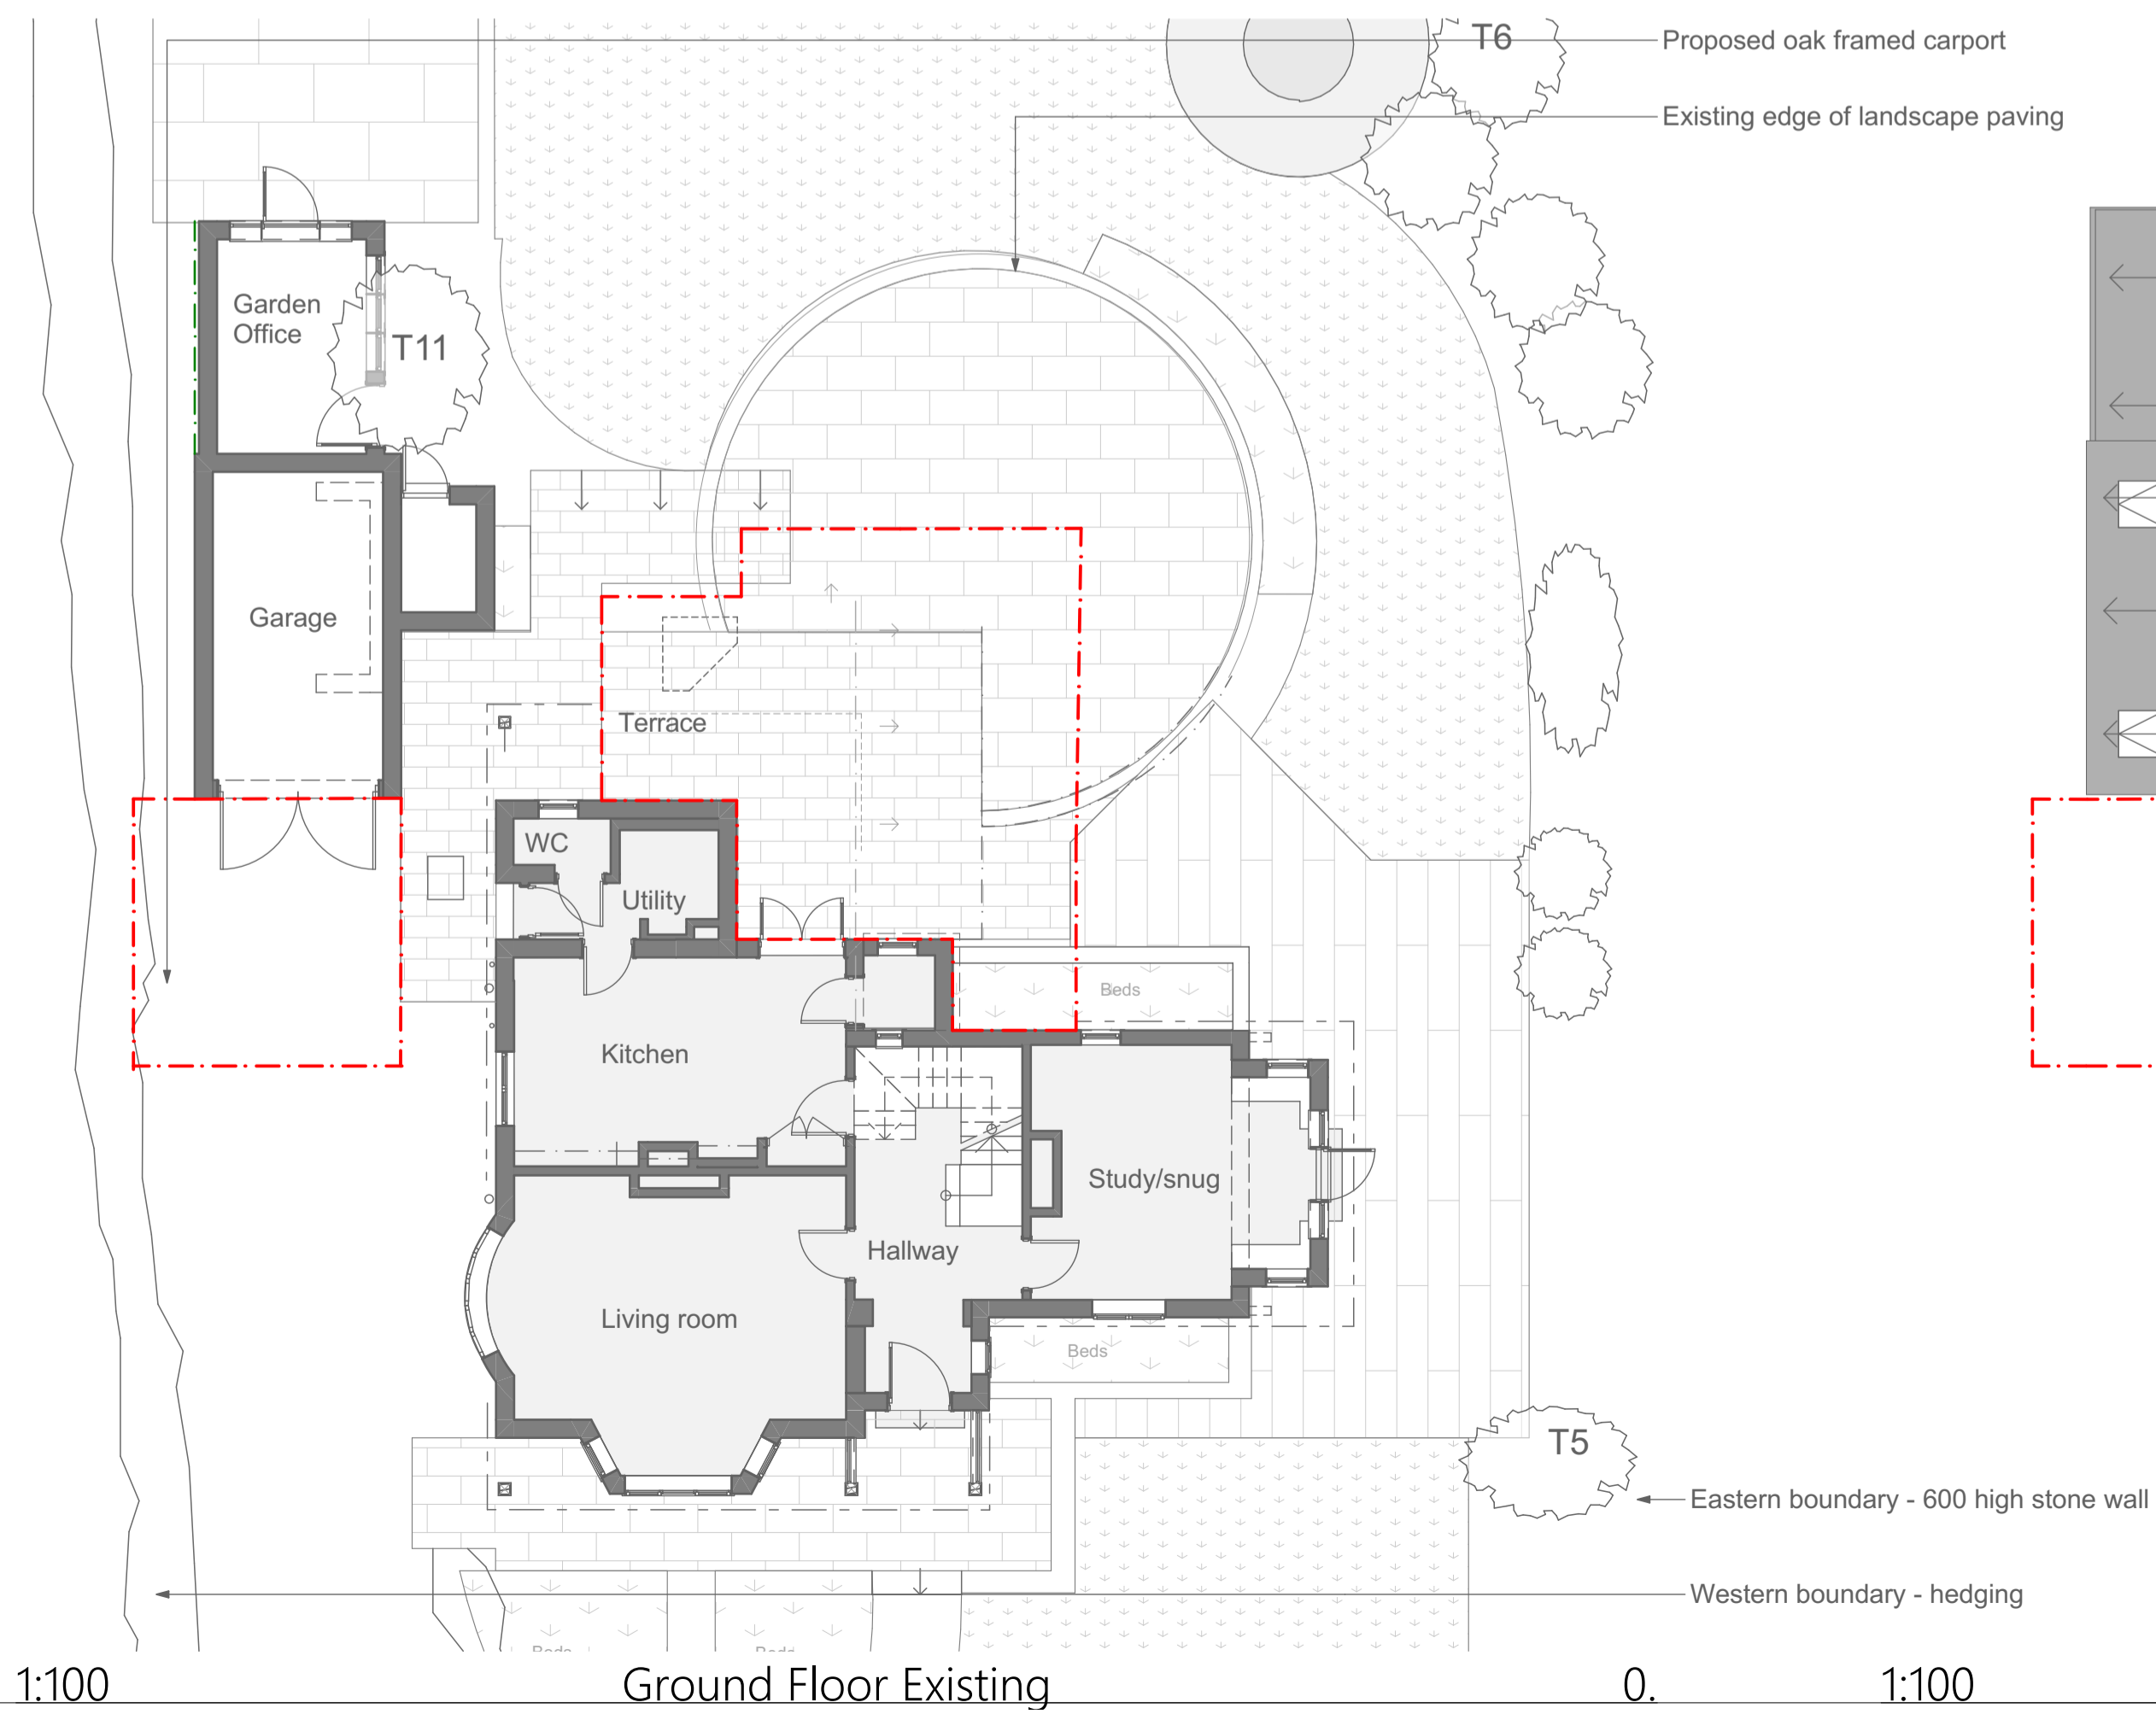

<small>1:07891508883 © patrick@spaceprogram.co.uk</small>	
Job Title	103 Lonsdale Road
Address	103 Lonsdale Road Oxford OX2 7ET
Drawing Name	Existing Plans and Elevations
Drawing Status	Planning
Drawn by PS	Date 31/10/2023
Checked by JB	Date 31/10/2023
Drawing Scale	1:100 @A1
Drawing Number	Revision
A.03.13	1st