



0 2 4 6 8 10 M

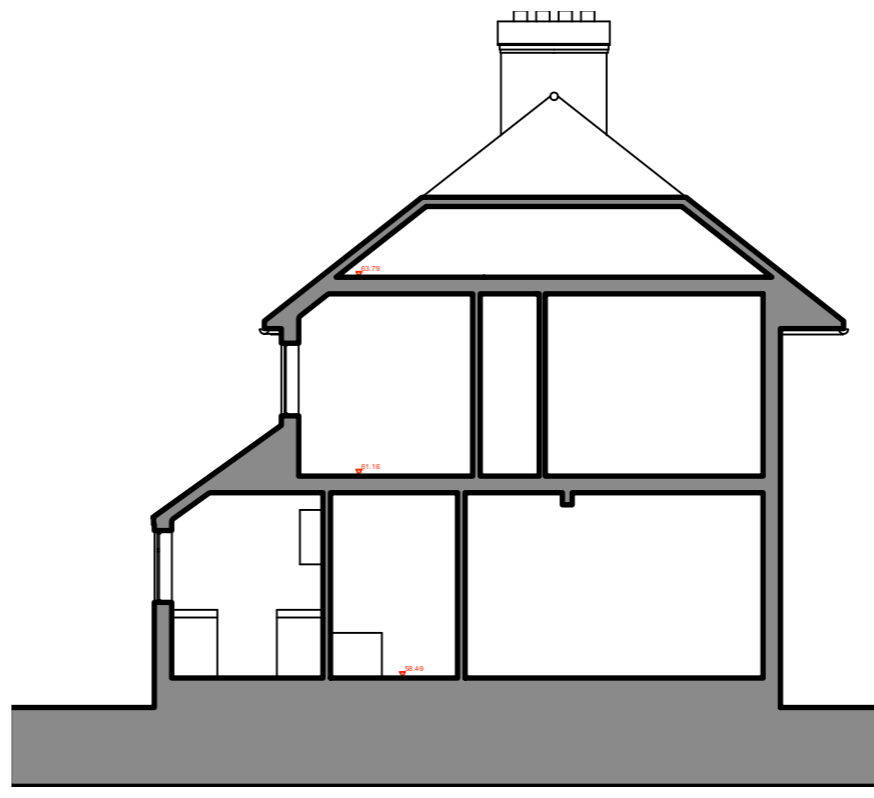

CROSS SECTION EXISTING

Solar panels

Brise Soleil

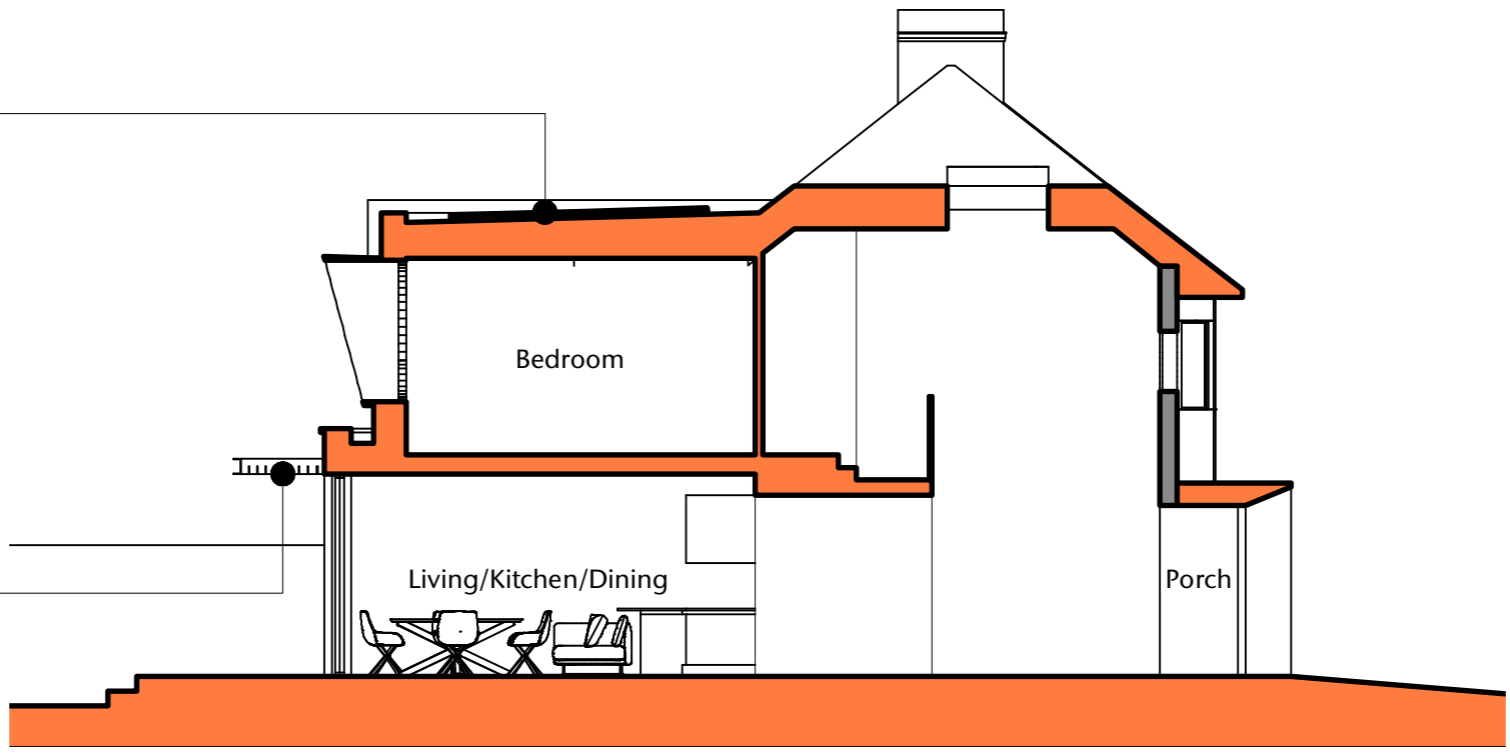

CROSS SECTION PROPOSED

Drawn by DR Checked by AJ First issued 26.10.23

Do not scale from drawing
Any discrepancies must be reported to the architect
Copyright: do not copy or use without permission

ADRIAN JAMES
ARCHITECTS

01865 203267
info@adrianjames.com
www.adrianjames.com
79a Mill St Oxford OX2 0AL

PROJECT
41 Meadow Prospect

DRAWING
**Proposed & Existing
Cross Section**

SCALE @ A3
1/100

DRAWING No. REVISION No.
374 / P / 09 / -