




# BLOCK A

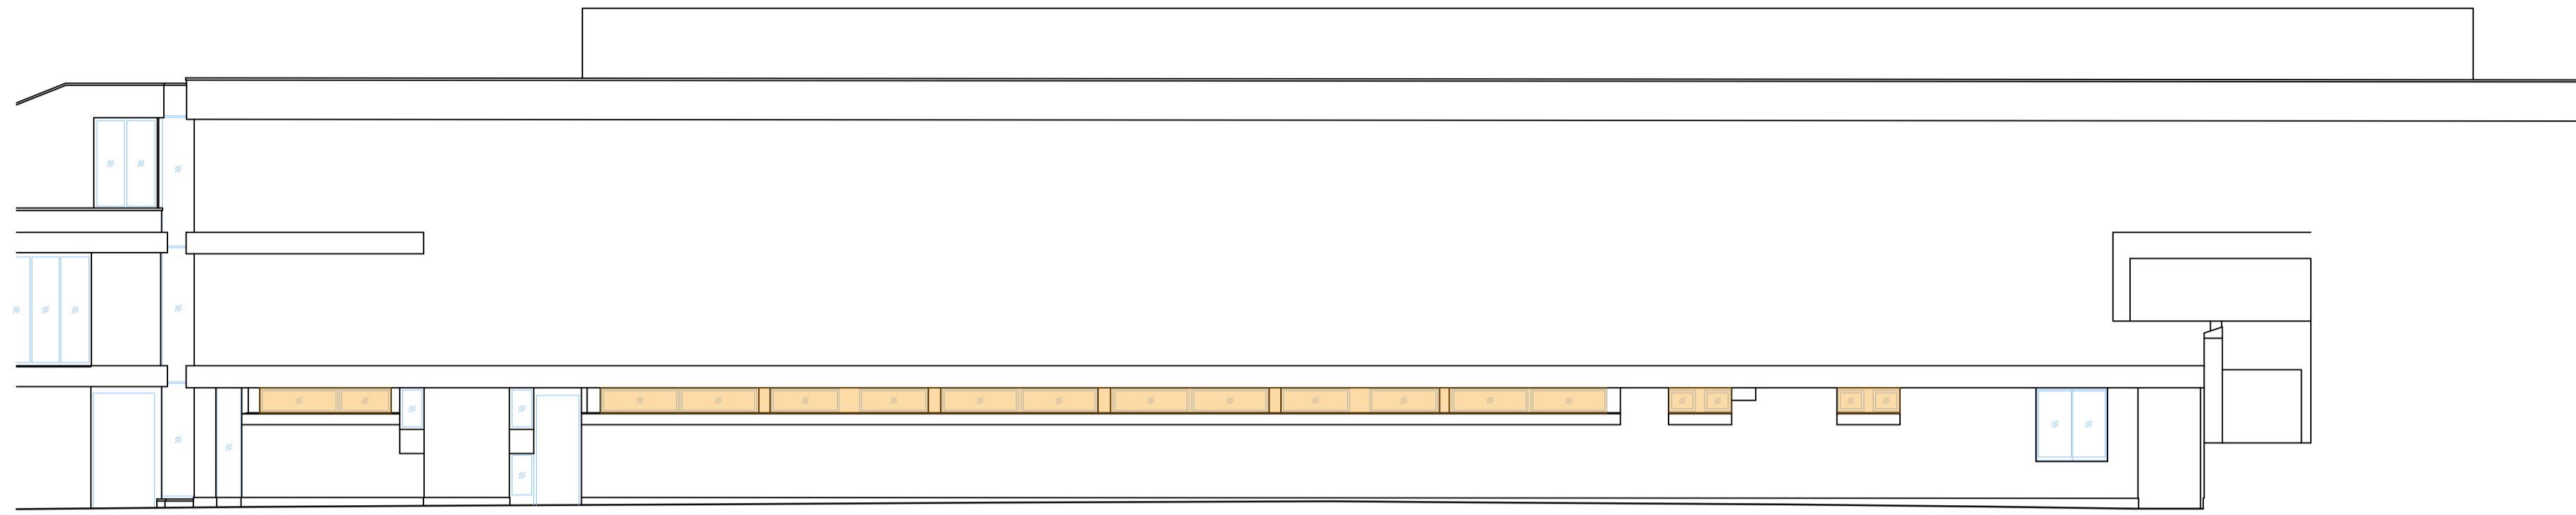


1 ELEVATION 01  
1:100

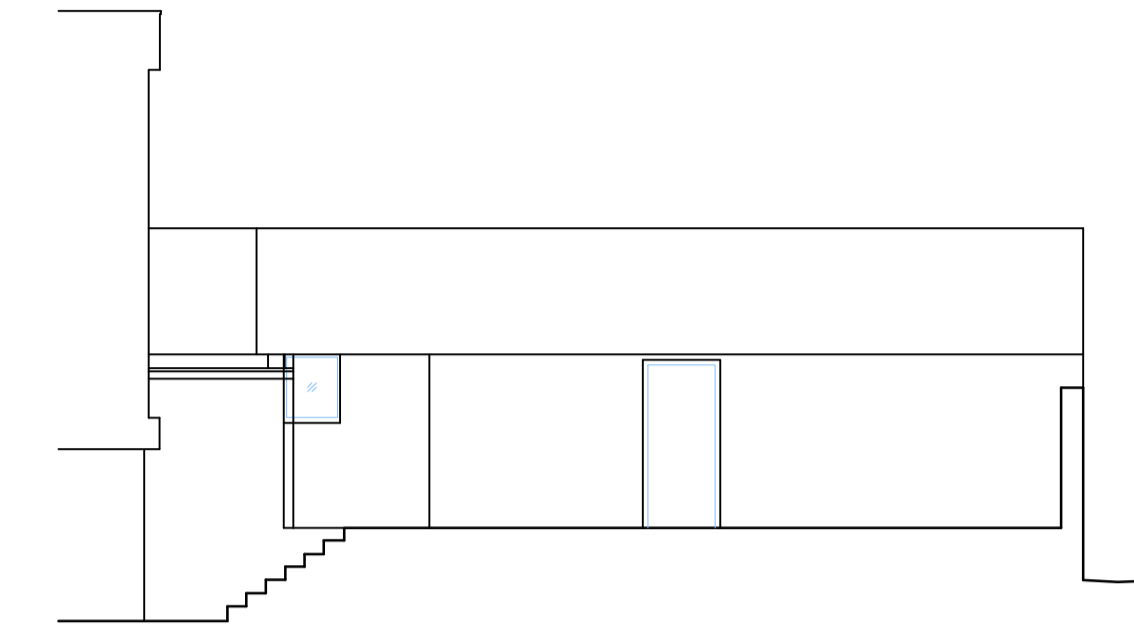


2 ELEVATION 02  
1:100

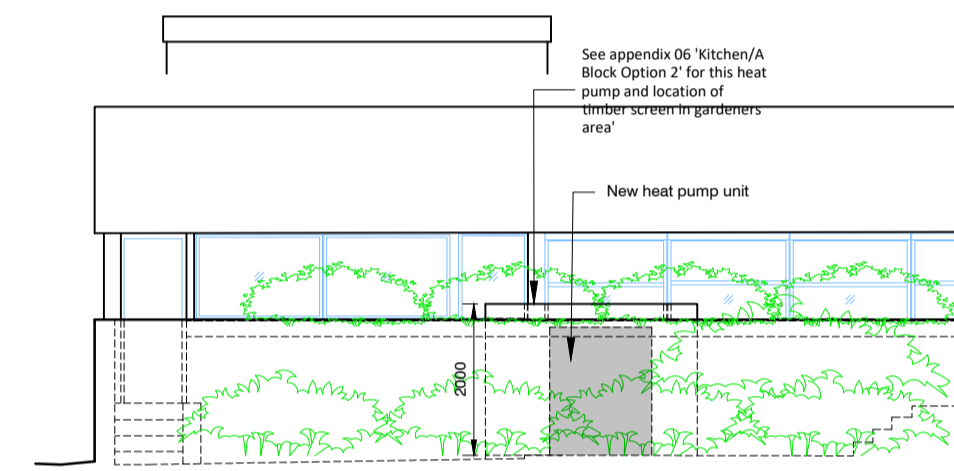


4 ELEVATION 04a  
1:100

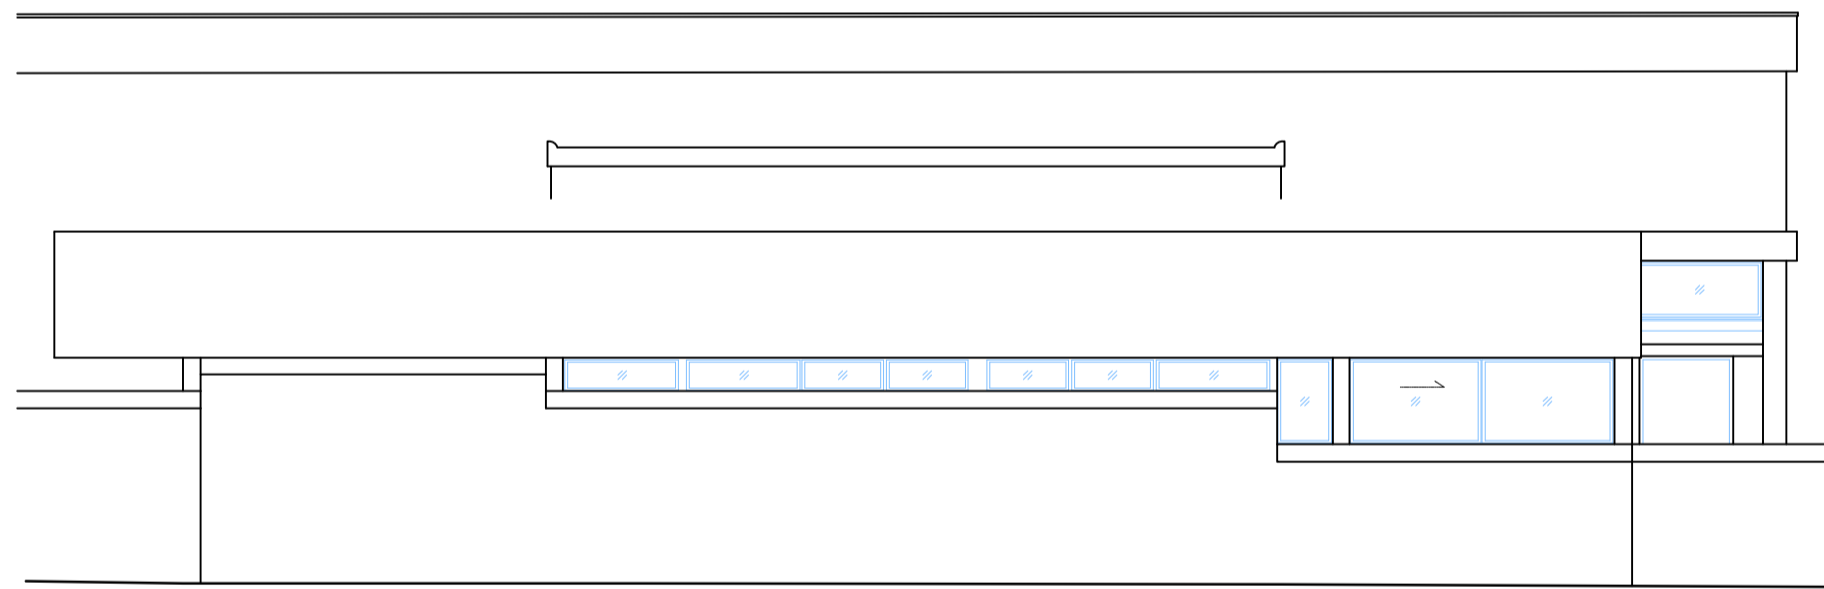


3 ELEVATION 03  
1:100

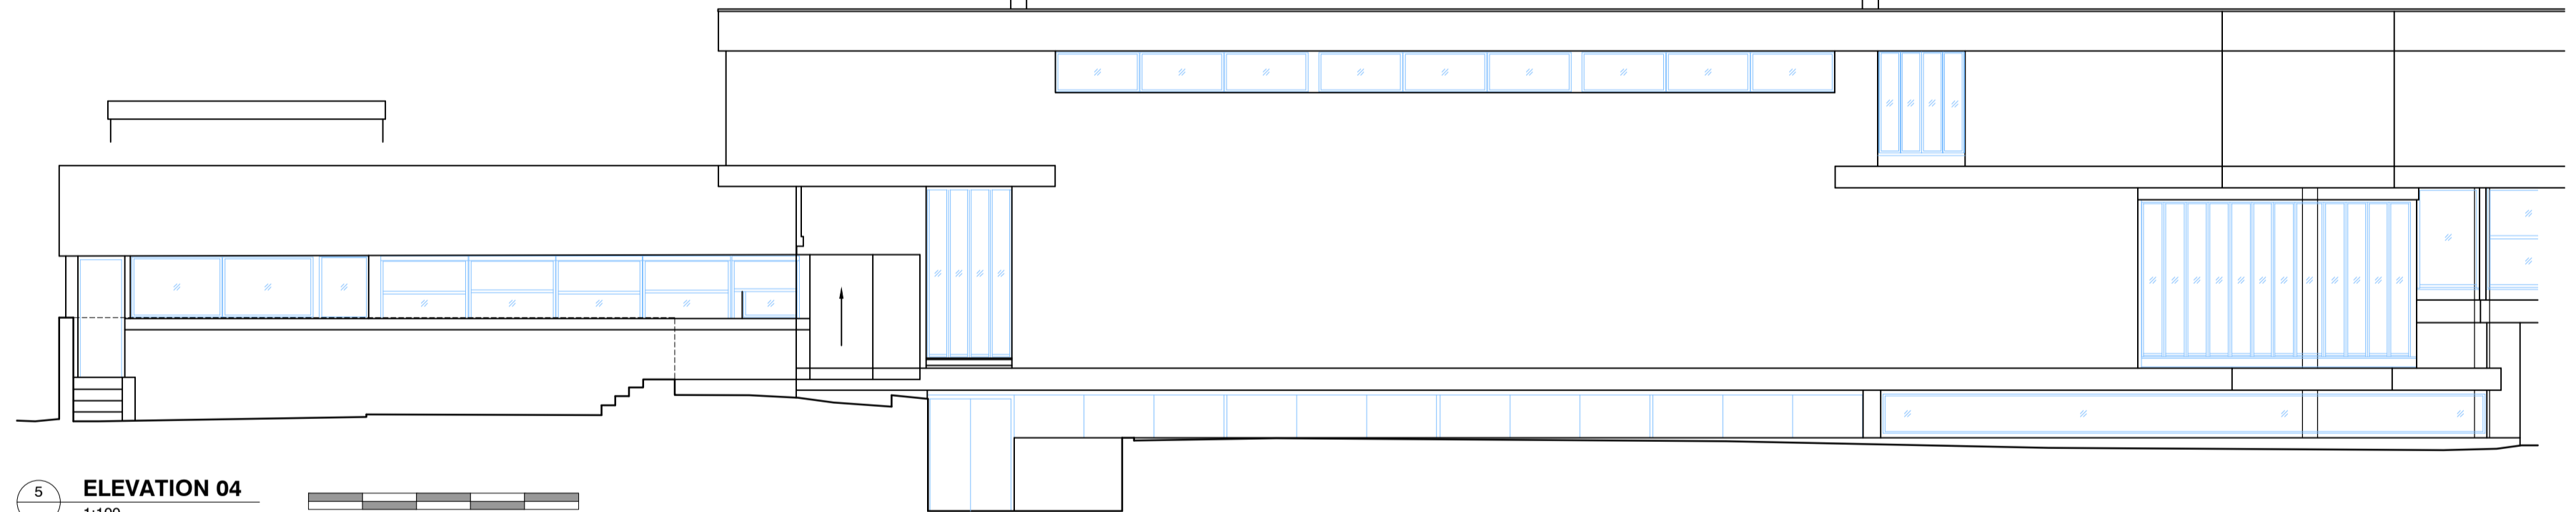

5 ELEVATION 04  
1:100

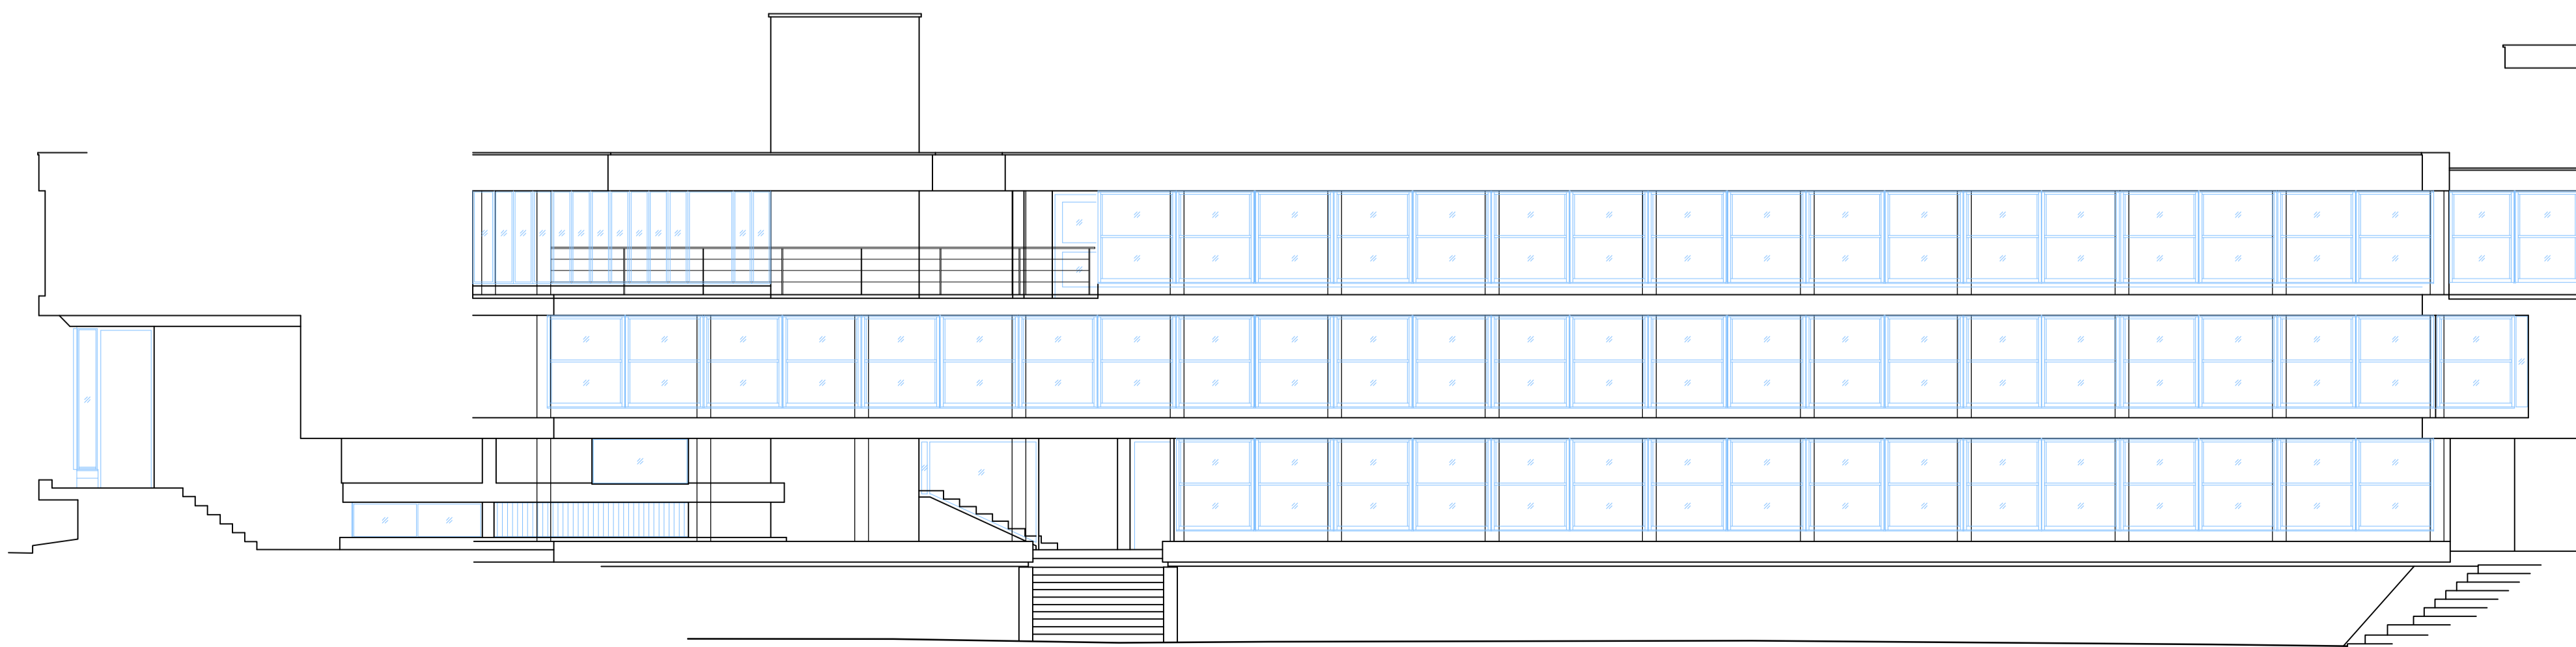

6 ELEVATION 05  
1:100

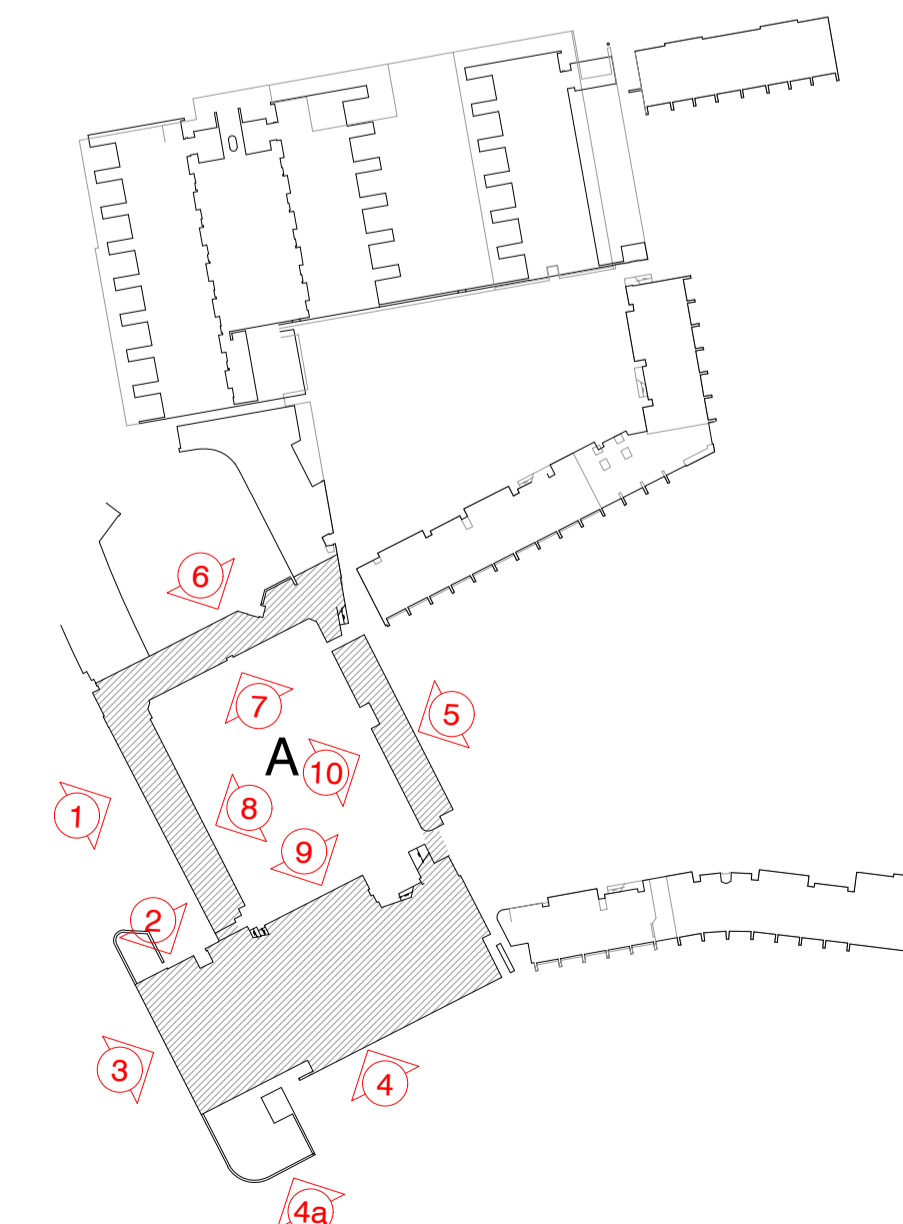

7 KEY PLAN - BLOCK A & B  
1:1000

**NOTE**  
Refer to sight line comparison detailed elevations to determine the extent of change between existing and proposed windows

C	06.05.21	Windows to be retained & secondary glazed shaded in orange
B	27.04.21	Window frames updated
A	09.02.21	Planning application issue
REV	DATE	NOTE
<b>PROJECT TITLE</b>		
Wolfson College - Decarbonisation		
<b>DRAWING TITLE</b>		
Proposed Elevations - Block A		
<b>DRAWING NO</b>	<b>SCALE</b>	<b>SHEET</b>
PA-20	1:100 & 1:1000	A1
<b>DRAWN</b>	<b>CHKD</b>	<b>DATE</b>
SS	MB	10.02.21
<b>JOB NO</b>		
20202		
<b>original FIELD.</b>		
architecture & landscape		
Unit 5 Standingford House, 26 Cave Street, Oxford OX4 1BA		
T: 01865 723 983 E: info@originalfield.com		
Do not scale. Use figured dimensions only. All dimensions are approximate and should be checked on site prior to construction. Discrepancies must be reported immediately before proceeding. This drawing is confidential and is the intellectual property of Original Field of Architecture Ltd. It should not be reproduced or distributed to other parties without appropriate approval.		