




BLOCK A

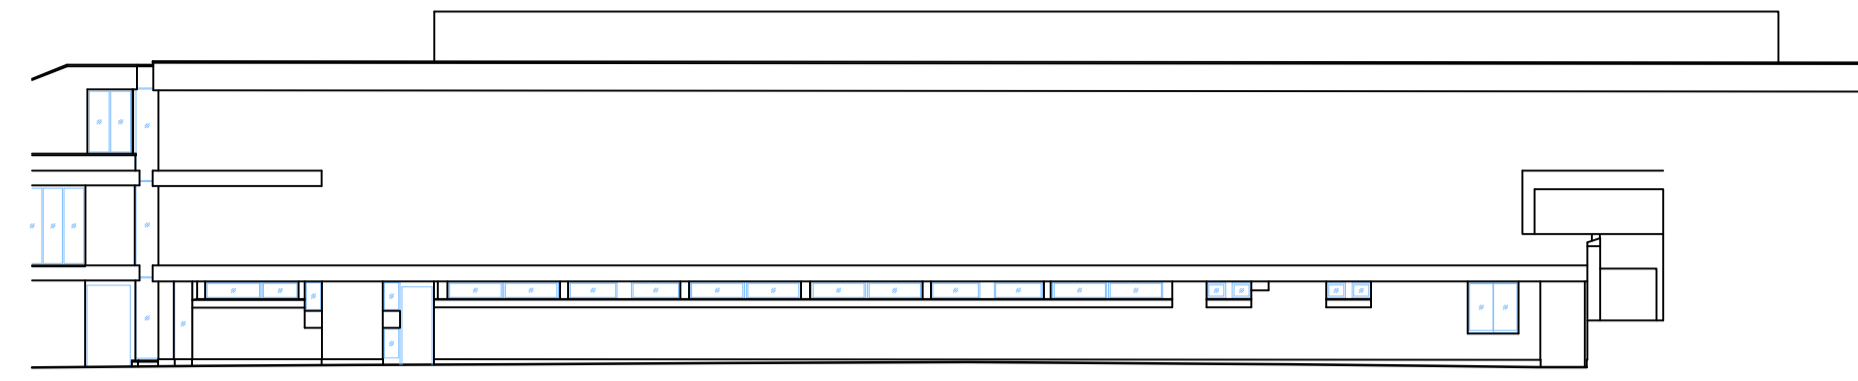


1 ELEVATION 01
1:200
0 10m

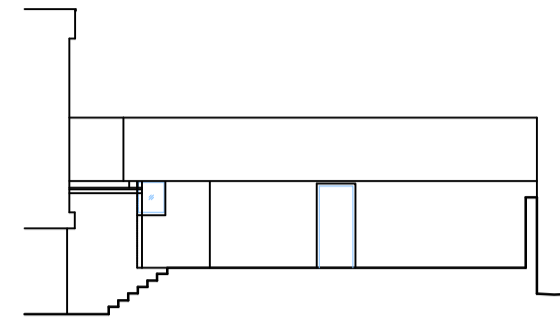


2 ELEVATION 02
1:200
0 10m

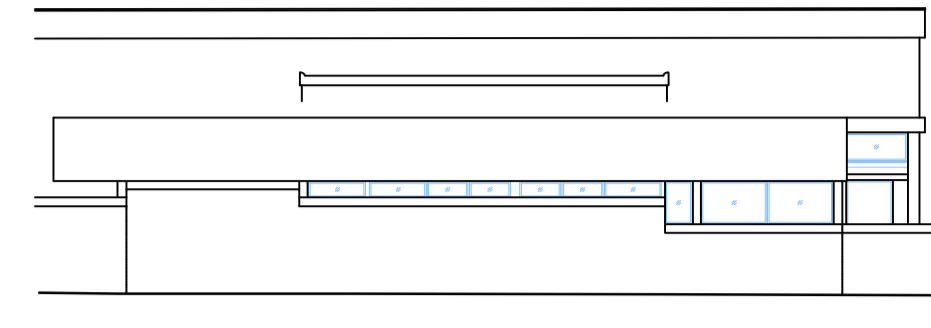


3 ELEVATION 03
1:200
0 10m

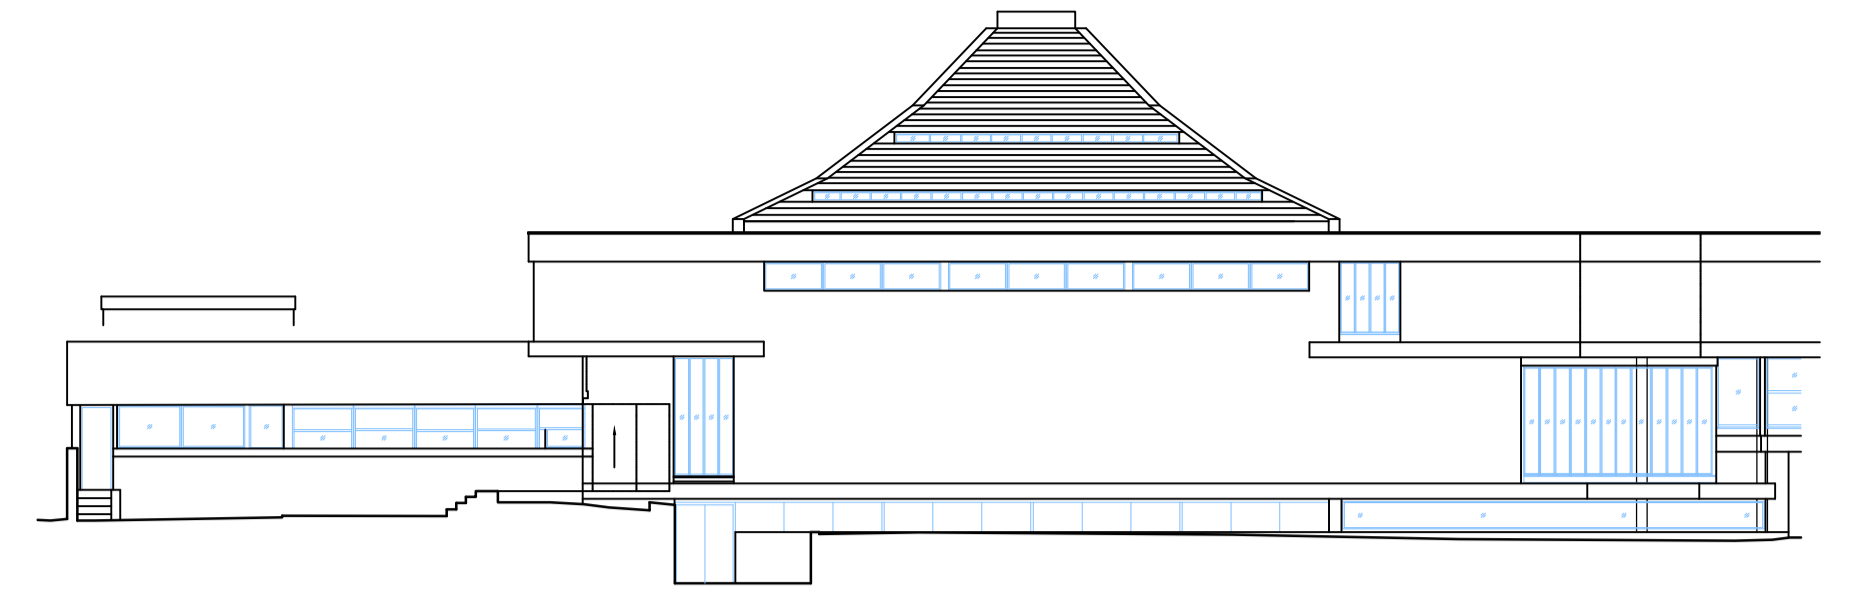


4 ELEVATION 04
1:200
0 10m

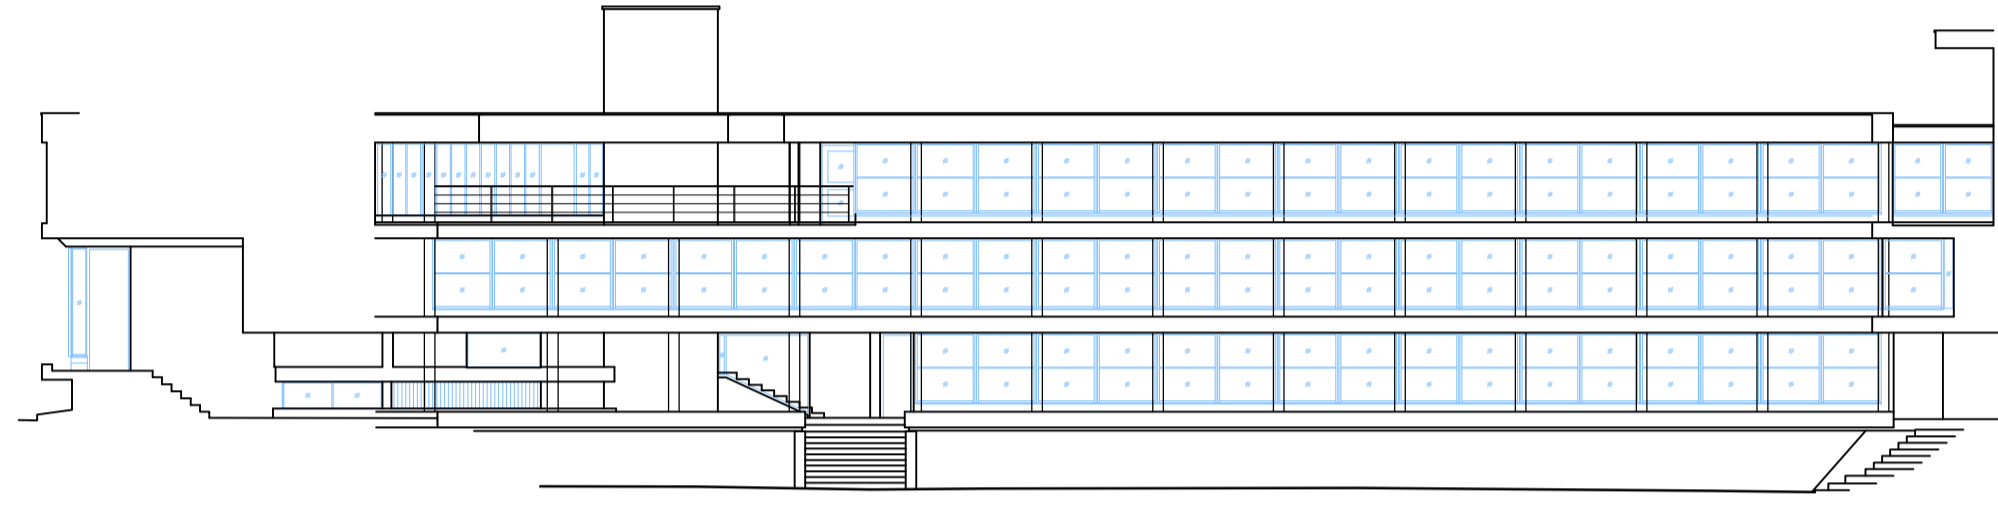


5 ELEVATION 05
1:200
0 10m

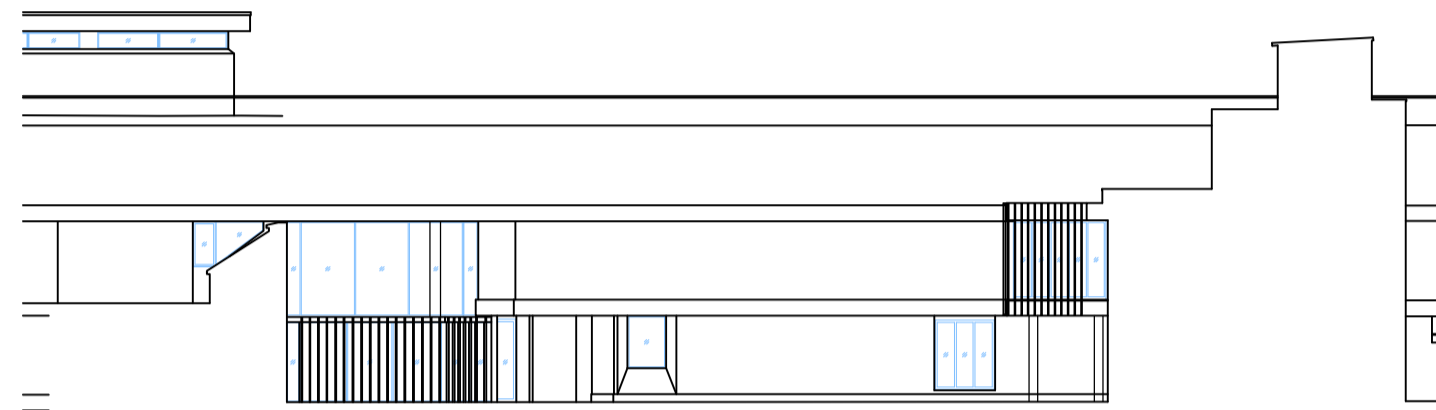


6 ELEVATION 06
1:200
0 10m

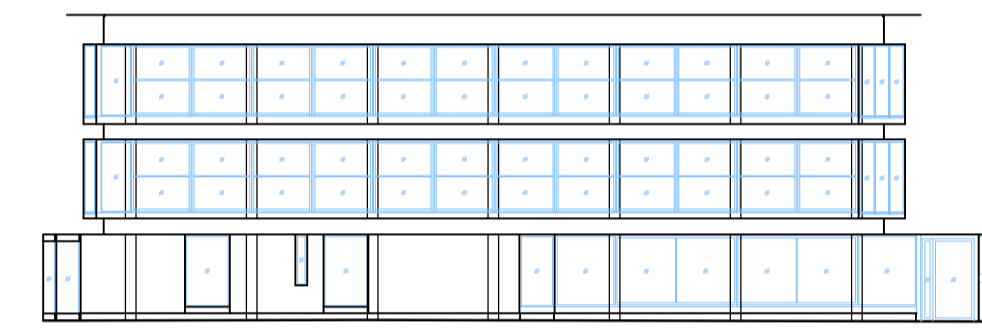


7 ELEVATION 07
1:200
0 10m

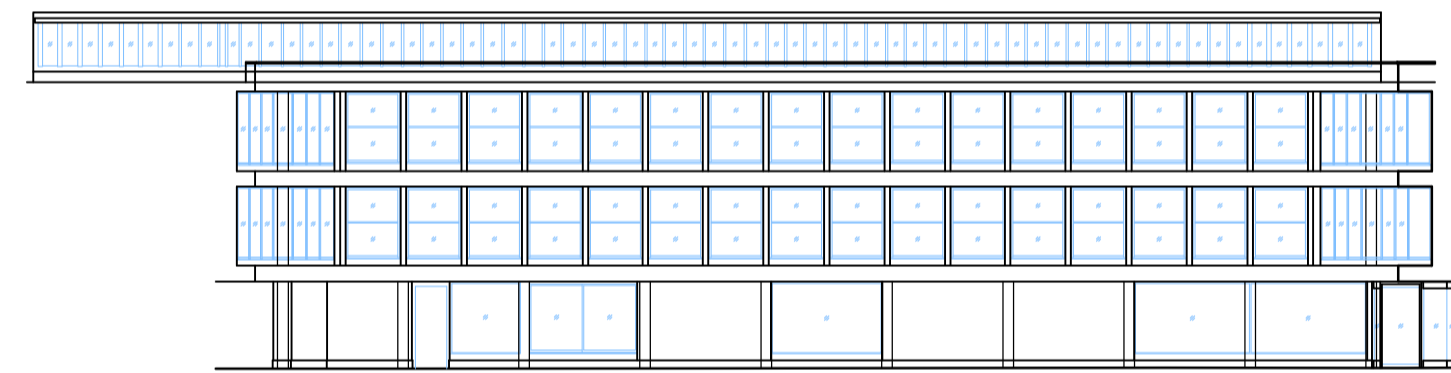


8 ELEVATION 08
1:200
0 10m

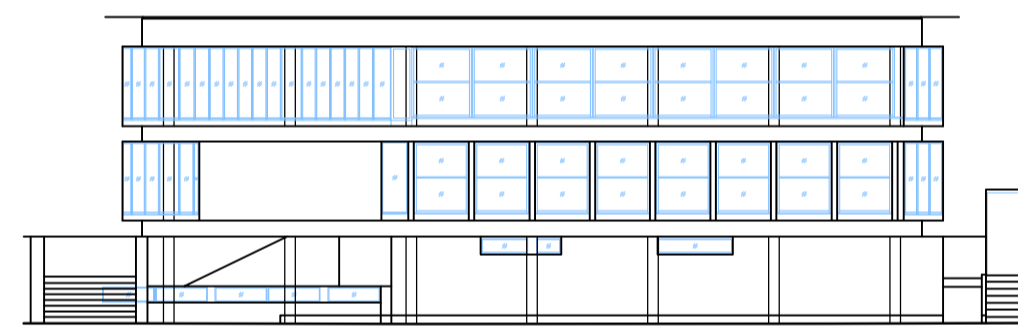

9 ELEVATION 09
1:200
0 10m

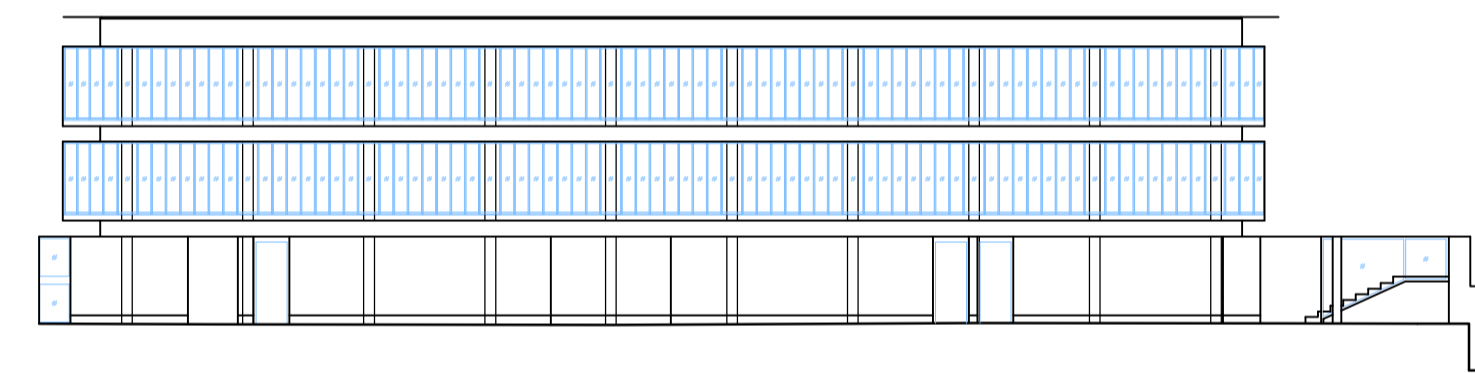


10 ELEVATION 10
1:200
0 10m

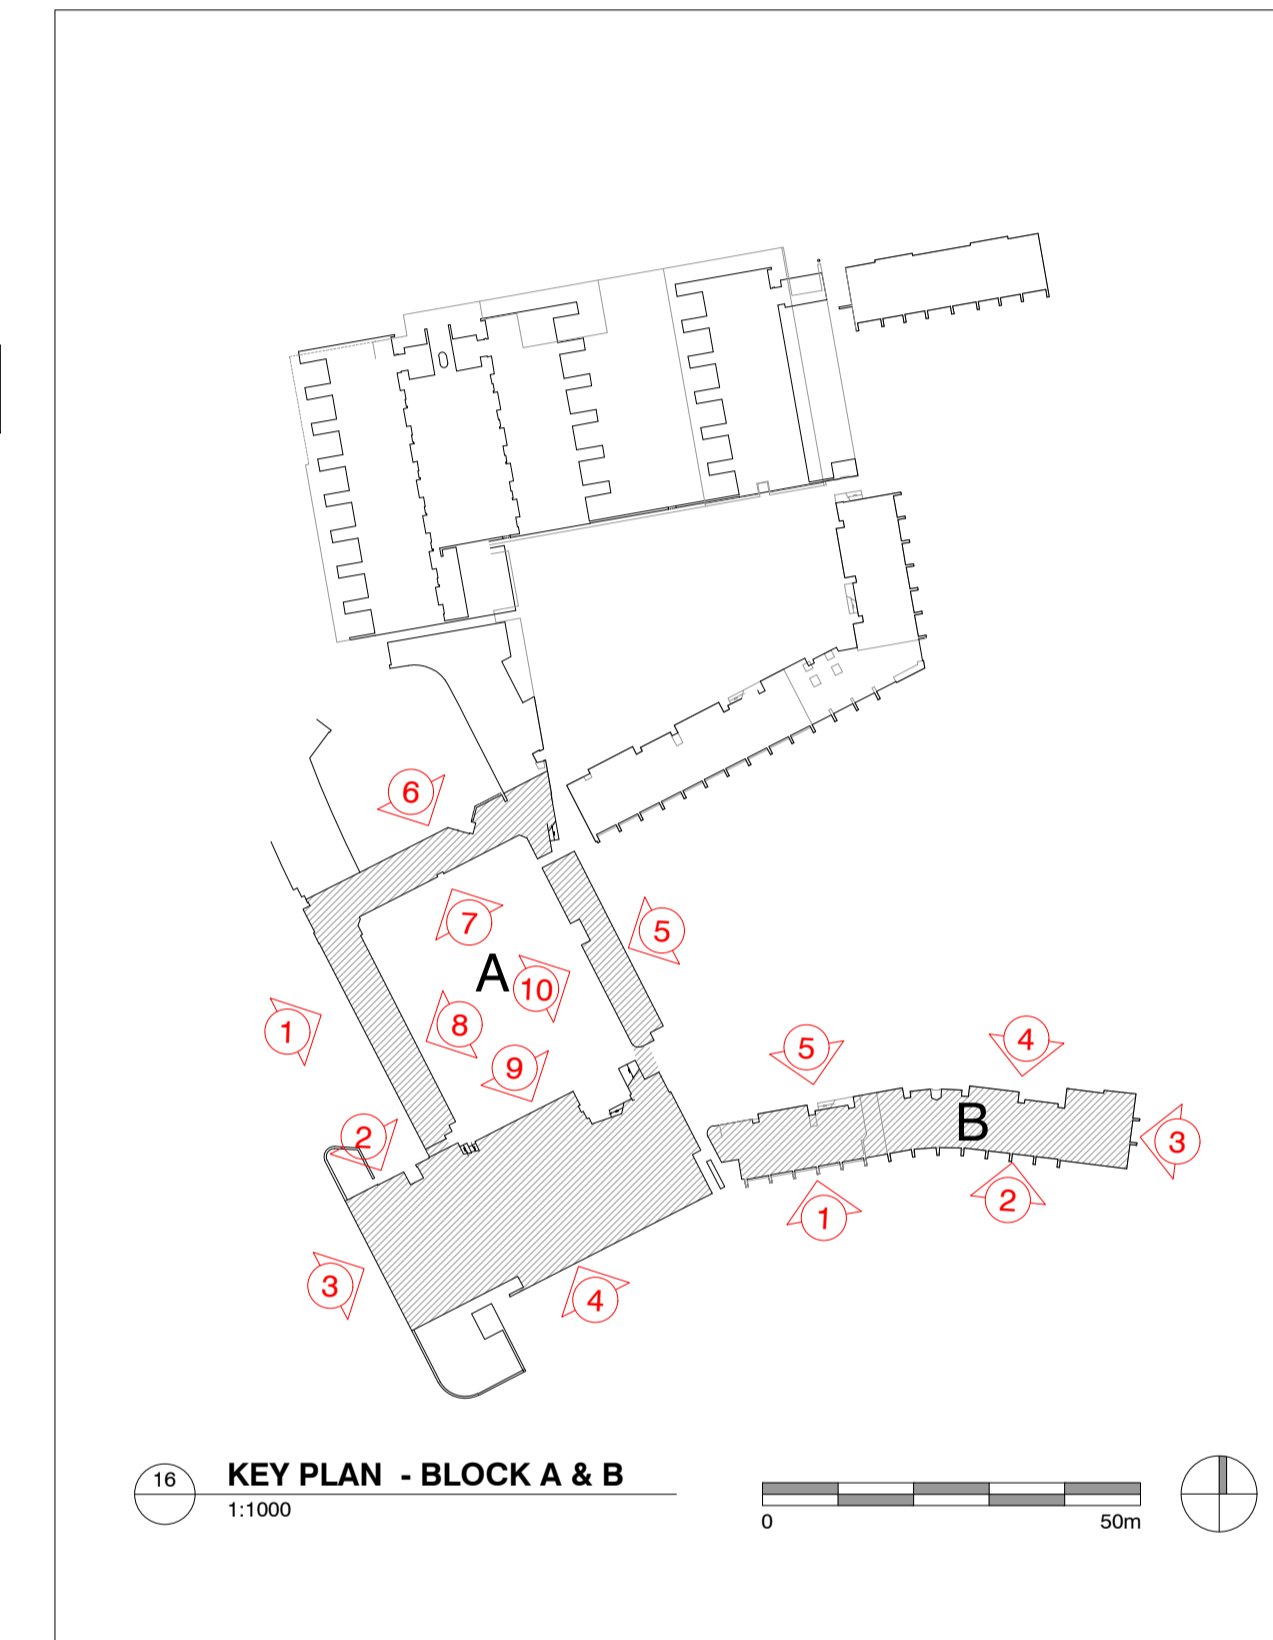


16 KEY PLAN - BLOCK A & B
1:1000
0 50m


BLOCK B

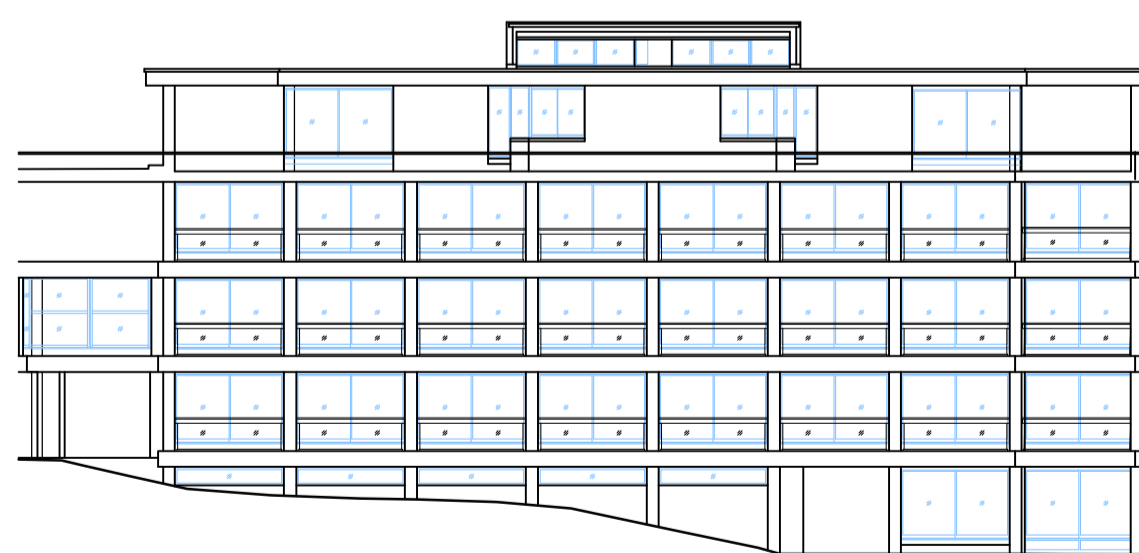


11 ELEVATION 01
1:200
0 10m

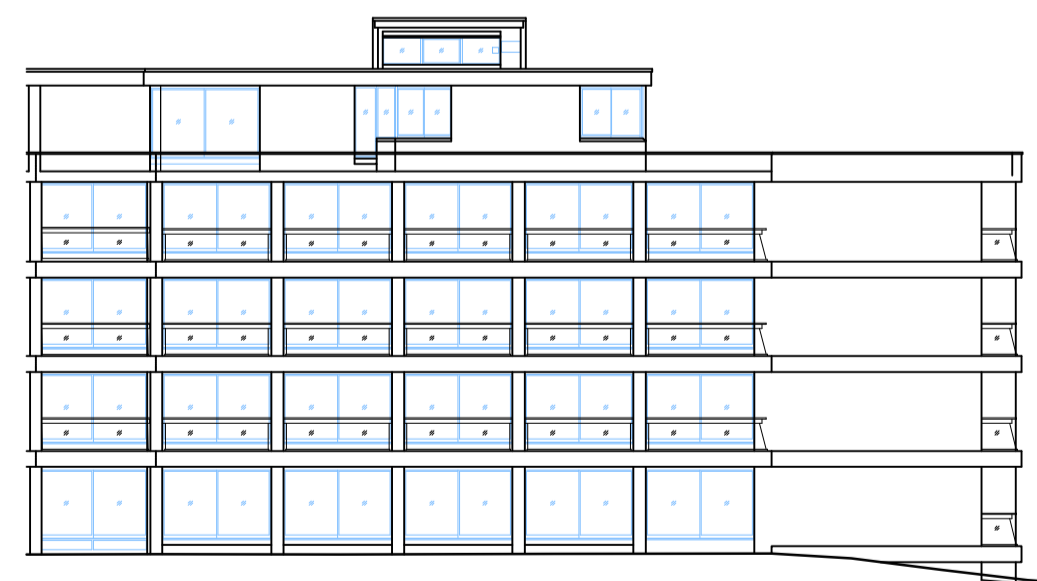

12 ELEVATION 02
1:200
0 10m

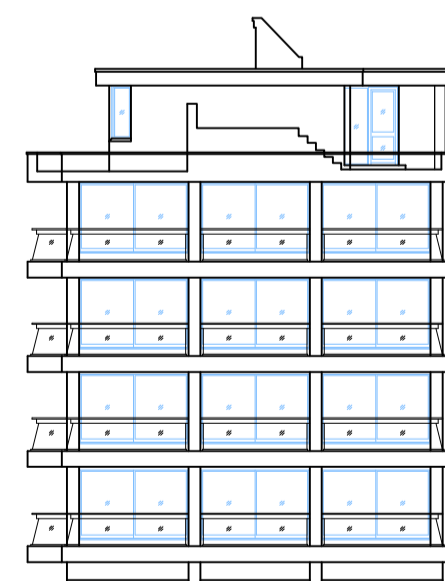

13 ELEVATION 03
1:200
0 10m

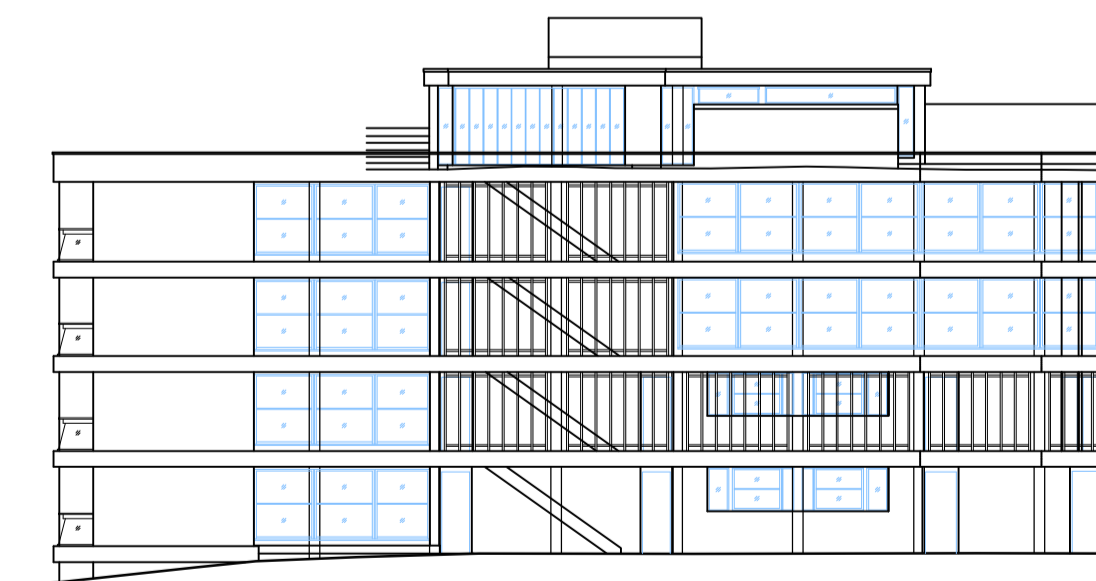

14 ELEVATION 04
1:200
0 10m



15 ELEVATION 05
1:200
0 10m

REV	DATE	NOTE
A	22.01.21	Planning application issue
PROJECT TITLE		
Wolfson College - Decarbonisation		
DRAWING TITLE		
Existing Elevations - Block A & B		
DRAWING NO	SCALE	SHEET
PA-07	1:200 & 1:1000	A1
DRAWN	CHKD	DATE
FD		22.01.21
		JOB NO
		20252
original FIELD.		
architecture & landscape		
Unit 5 Standingford House, 26 Cave Street, Oxford OX4 1BA		
T: 01865 723 983 E: mail@originalfield.com		
<small>Do not scale. Use figured dimensions only. All dimensions are approximate and should be checked on site prior to construction. Discrepancies must be reported immediately before proceeding. This drawing is confidential and is the intellectual property of Original Field Architecture Ltd. It should not be reproduced or distributed to other parties without appropriate approval.</small>		