




BLOCK A

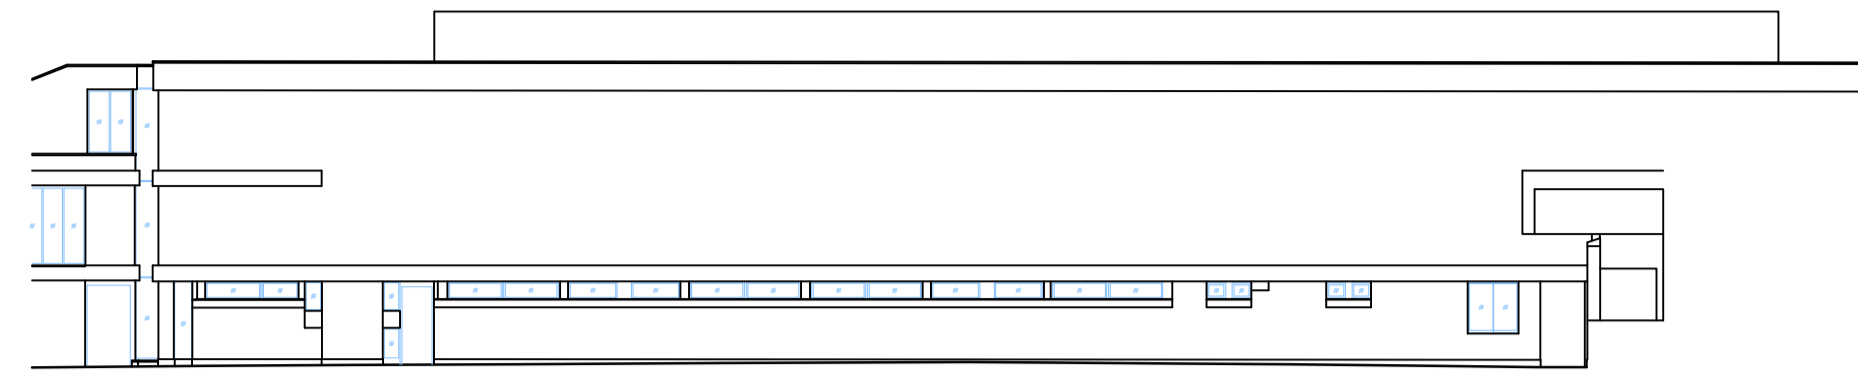


1 ELEVATION 01
1:200
0 10m

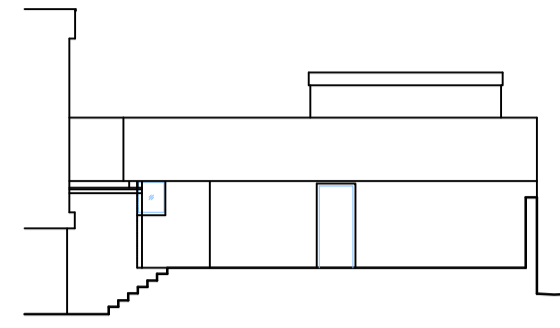


2 ELEVATION 02
1:200
0 10m

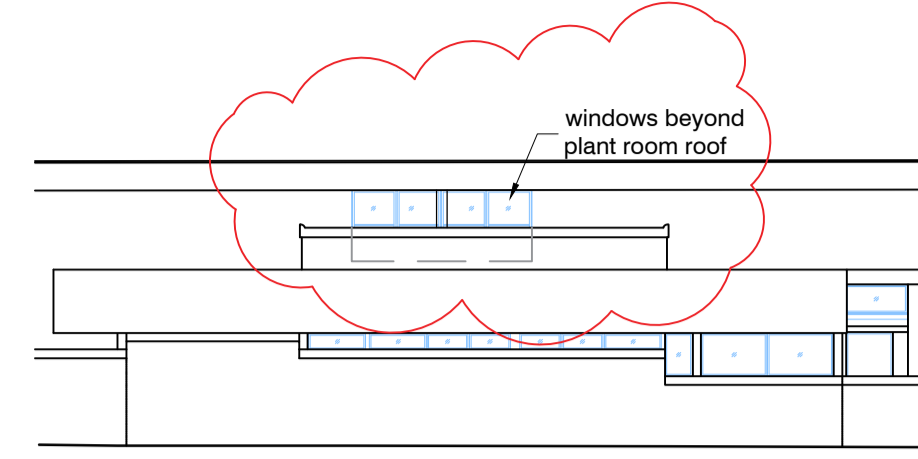


3 ELEVATION 03
1:200
0 10m

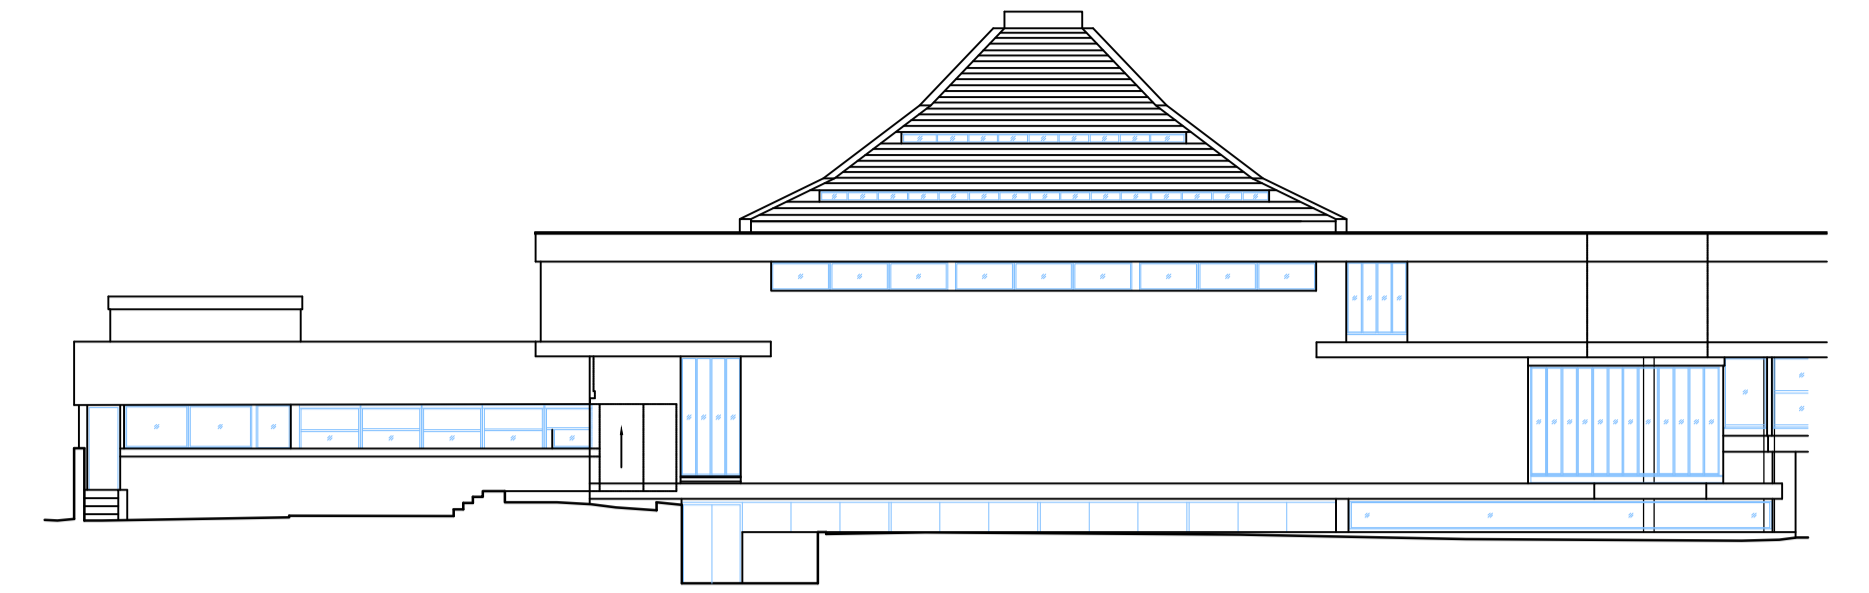


4 ELEVATION 04
1:200
0 10m

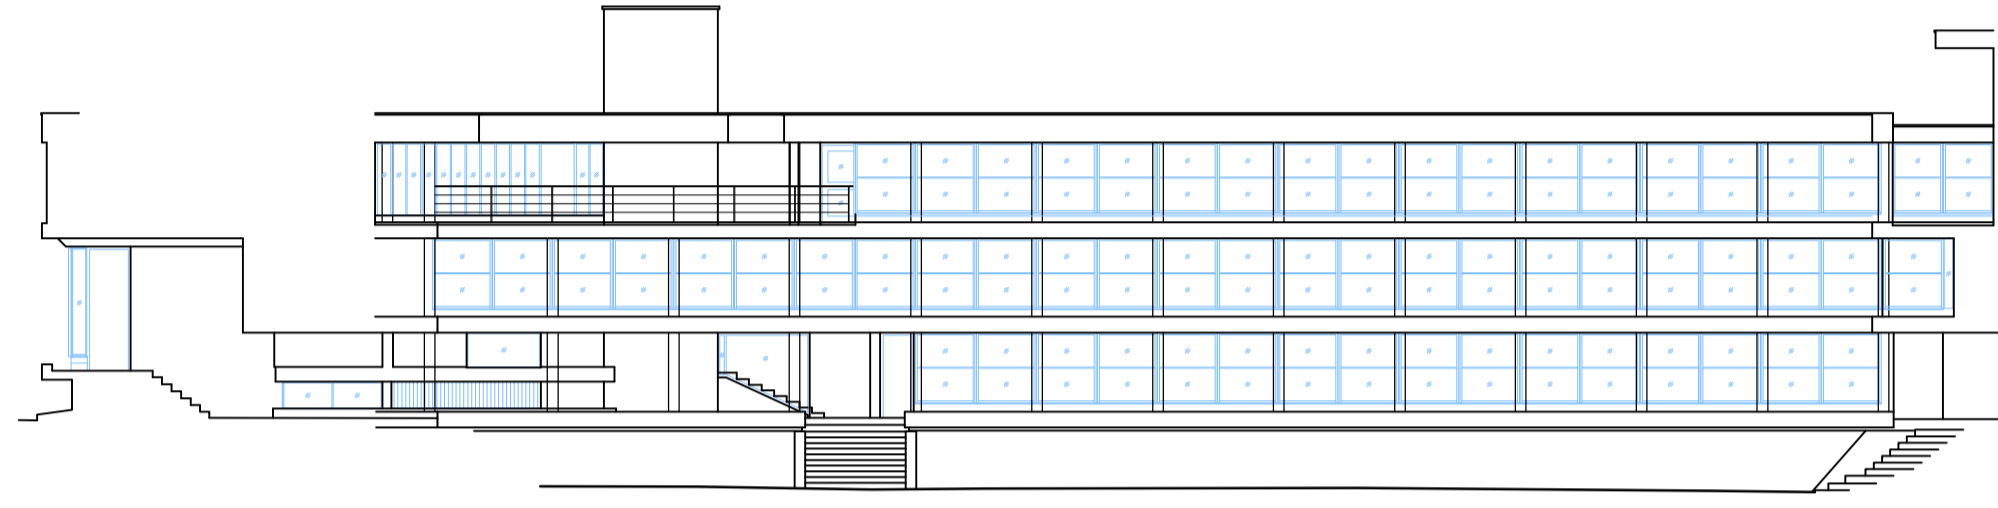


5 ELEVATION 05
1:200
0 10m

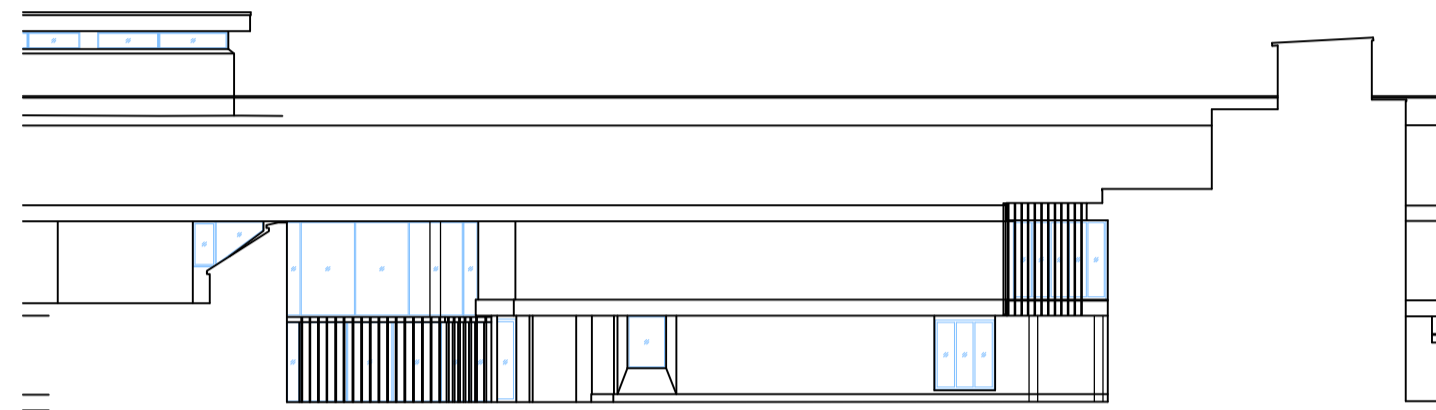


6 ELEVATION 06
1:200
0 10m

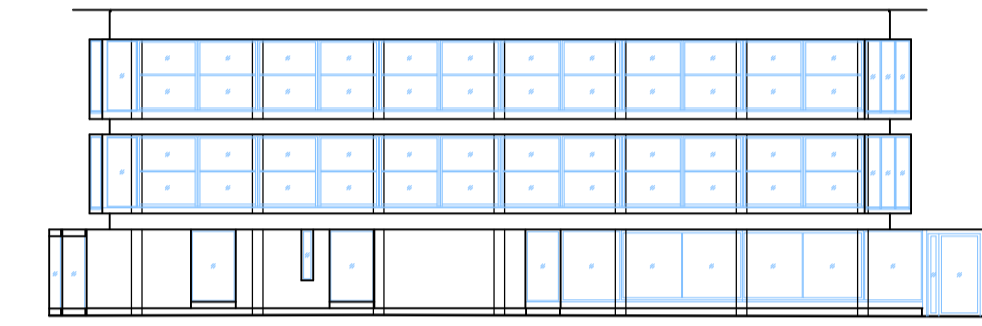


7 ELEVATION 07
1:200
0 10m

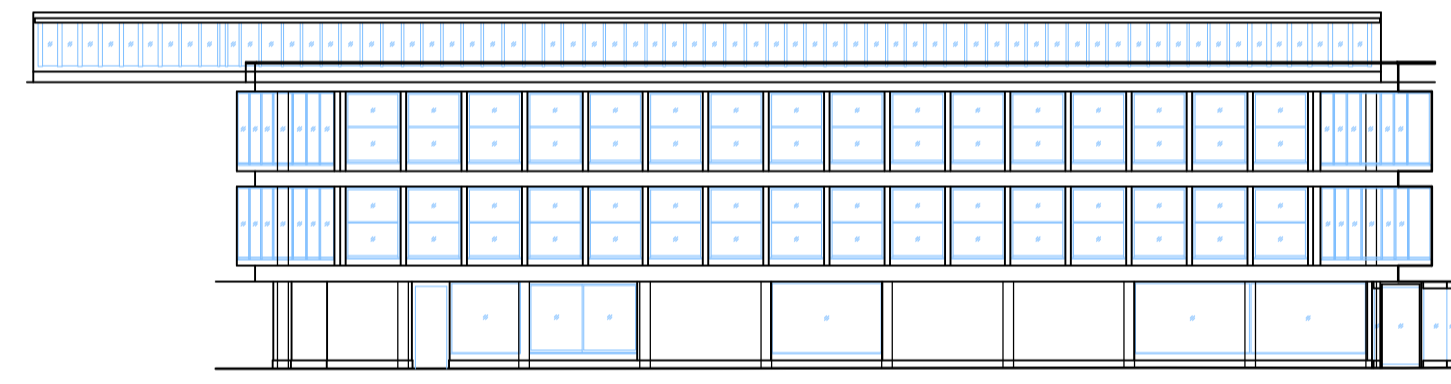


8 ELEVATION 08
1:200
0 10m

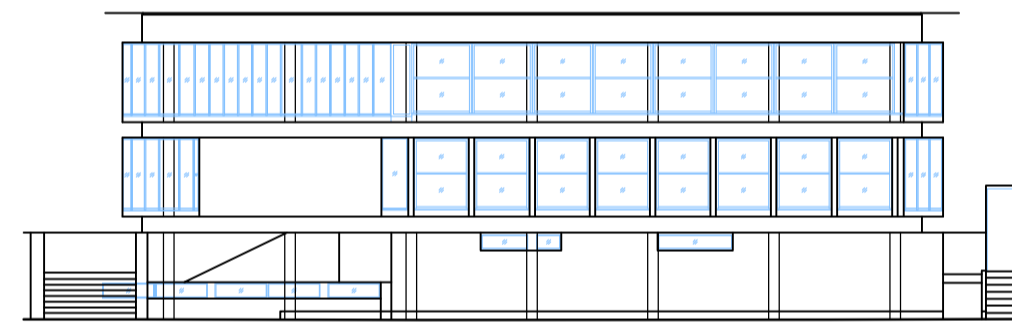

9 ELEVATION 09
1:200
0 10m

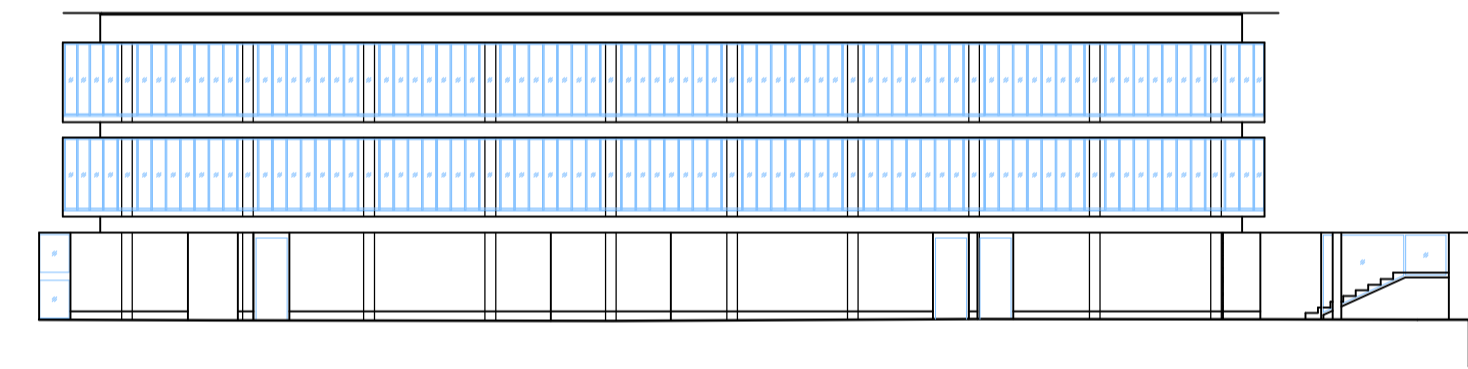


10 ELEVATION 10
1:200
0 10m

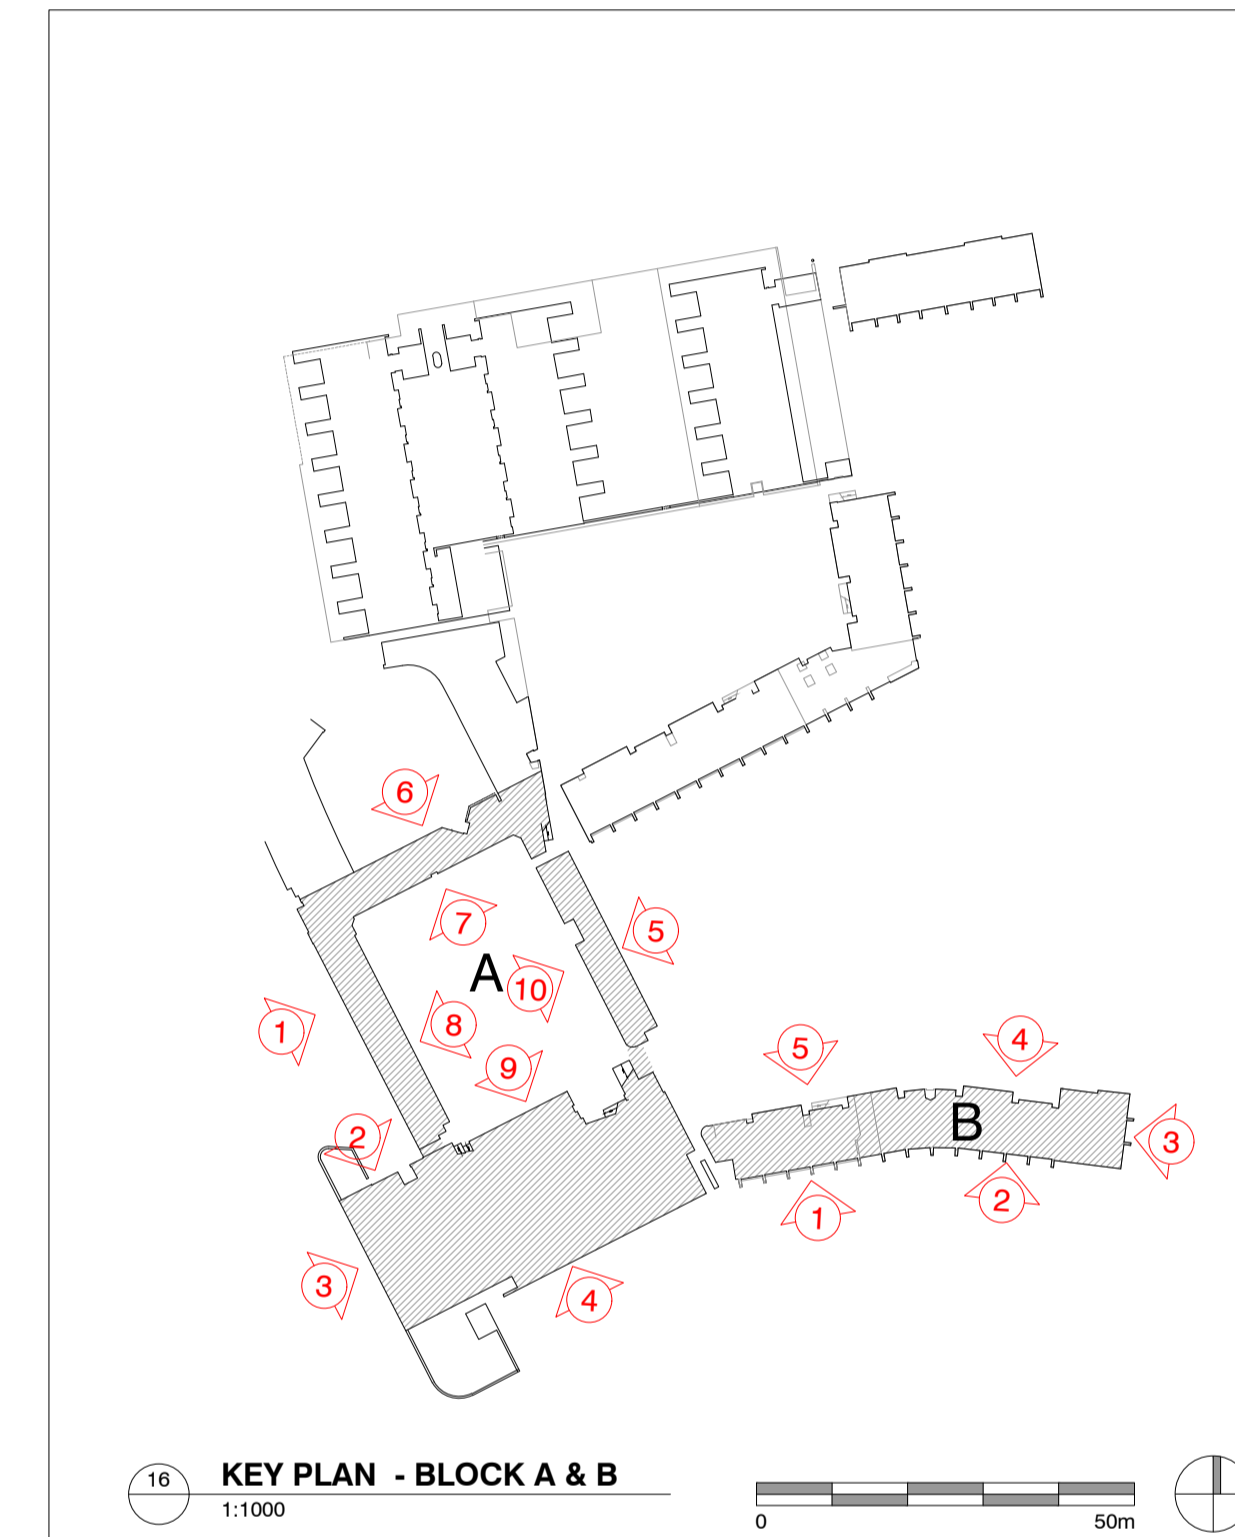


16 KEY PLAN - BLOCK A & B
1:1000
0 50m


BLOCK B

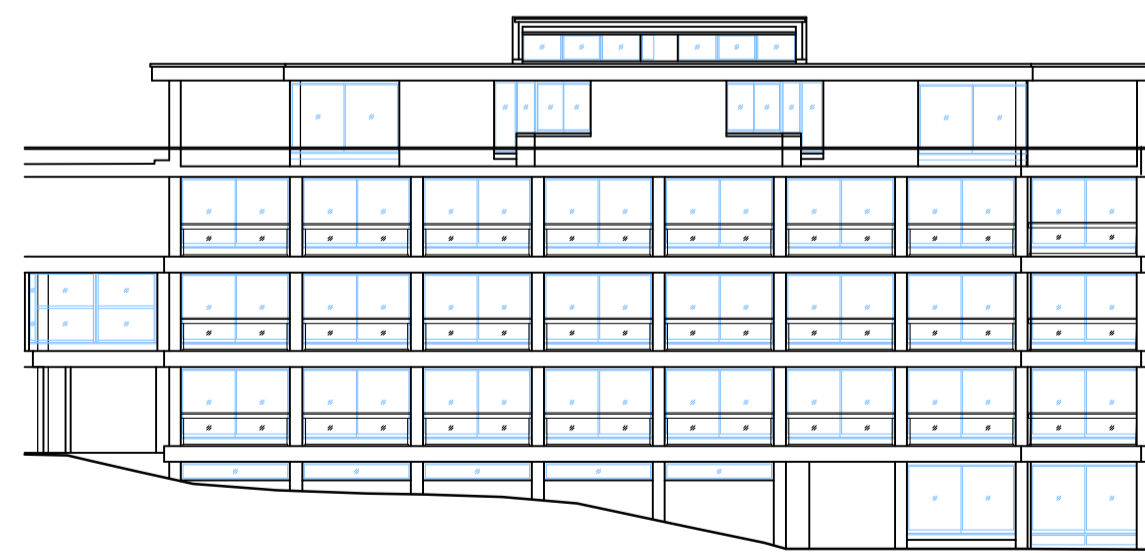

11 ELEVATION 01
1:200
0 10m

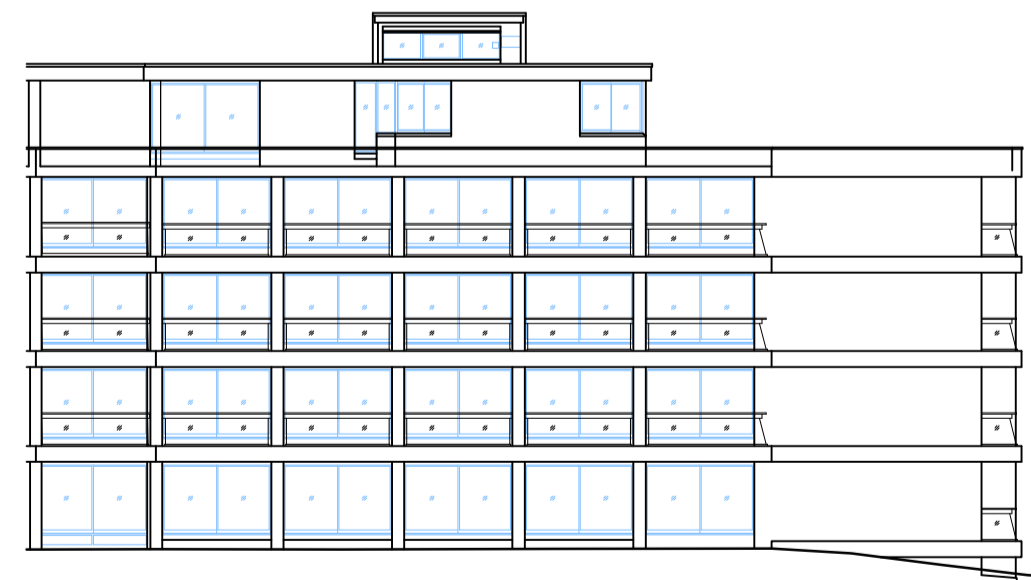


12 ELEVATION 02
1:200
0 10m

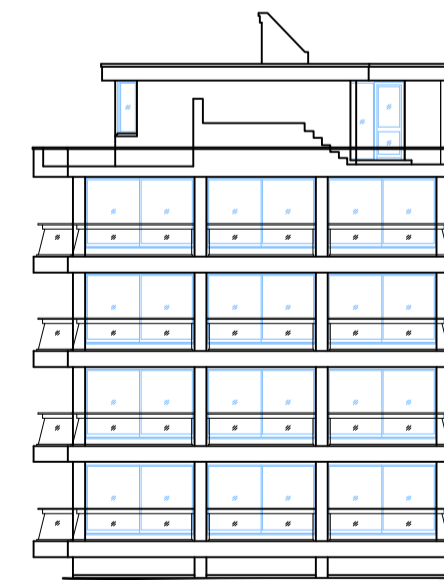

13 ELEVATION 03
1:200
0 10m



14 ELEVATION 04
1:200
0 10m

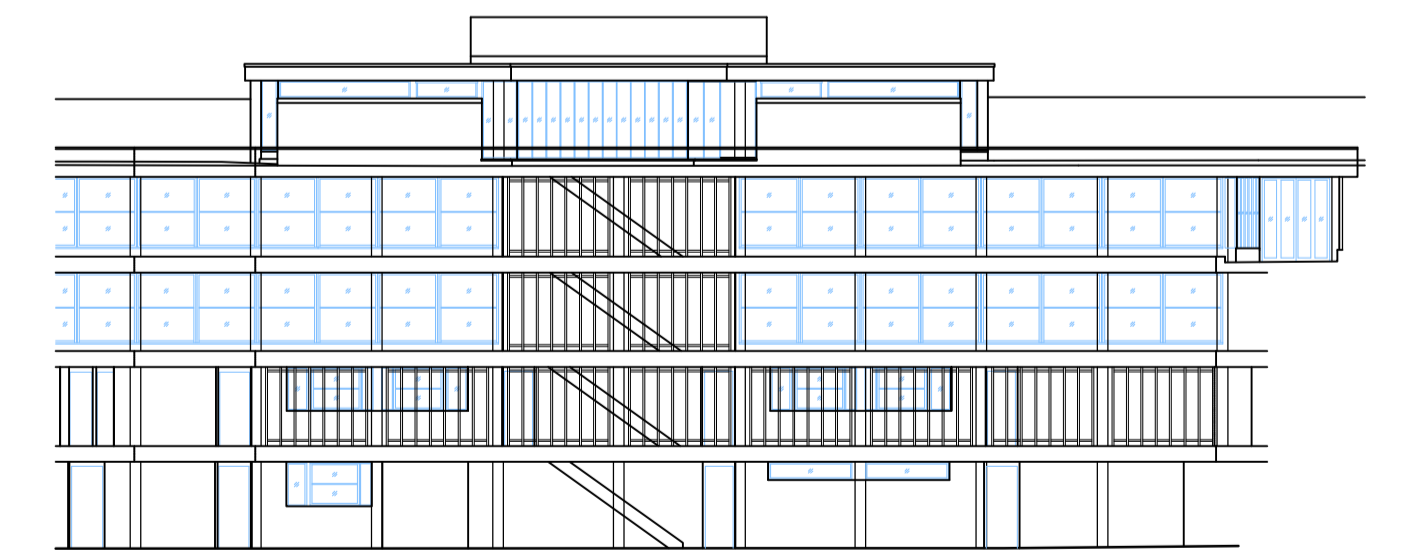

15 ELEVATION 05
1:200
0 10m

B	09.08.23	Variation application issue		
A	22.01.21	Planning application issue		
REV	DATE	NOTE		
PROJECT TITLE				
Wolfson College - Decarbonisation				
DRAWING TITLE				
Existing Elevations - Block A & B				
DRAWING NO	SCALE	SHEET	DATE	
PA-07	1:200 & 1:1000	A1	22.01.21	
DRAWN	CHKD	JOB NO		
FD		20252		

Unit 5 Standingford House, 26 Cave Street, Oxford OX4 1BA
 T: 01865 723 983 E: mail@originalfield.com
 Do not scale. Use figured dimensions only. All dimensions are approximate and should be checked on site prior to construction. Discrepancies must be reported immediately before proceeding. This drawing is confidential and is the intellectual property of Original Field of Architecture Ltd. It should not be reproduced or distributed to other parties without appropriate approval.