




©Crown Copyright and database rights 2022 OS Licence no. 100041041

**Key**  
  Other property owned by Emmaus Oxford  
  Site

**LOCATION PLAN**  
 Scale 1:1250

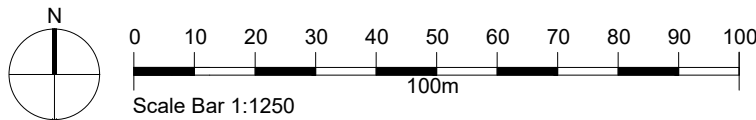

**Notes**

1. Copyright Jessop and Cook Architects Limited.
2. Do not scale from drawings, all dimensions to be checked on site.

NOTE: An additional planning application has also been submitted for change of use at No. 167 and extension and alterations to No. 167 and No. 169.

B	20.10.2023	Planning Issue 2	BT
A	19.10.2023	Planning Issue	BT

**Revisions**

**PLANNING ISSUE**

167 & 169 Oxford Road  
 Cowley  
 Oxford, OX4 2

for  
 Emmaus Oxford

Drawing title  
**Location Plan**

JESSOP & COOK

ARCHITECTS

WEST WING, SECOND FLOOR  
 9 PARK END STREET  
 OXFORD OX1 1HH

T: 01865 591212  
 E: [info@jessopandcook.co.uk](mailto:info@jessopandcook.co.uk)  
[www.jessopandcook.co.uk](http://www.jessopandcook.co.uk)

Scale at A4	Date	Drawn by	Checked
1:1250	May 2023	RG	

Drawing number	Revision
P.1631_001	B