


Block Plan 103 Cardigan Street OXFORD OX2 6BW

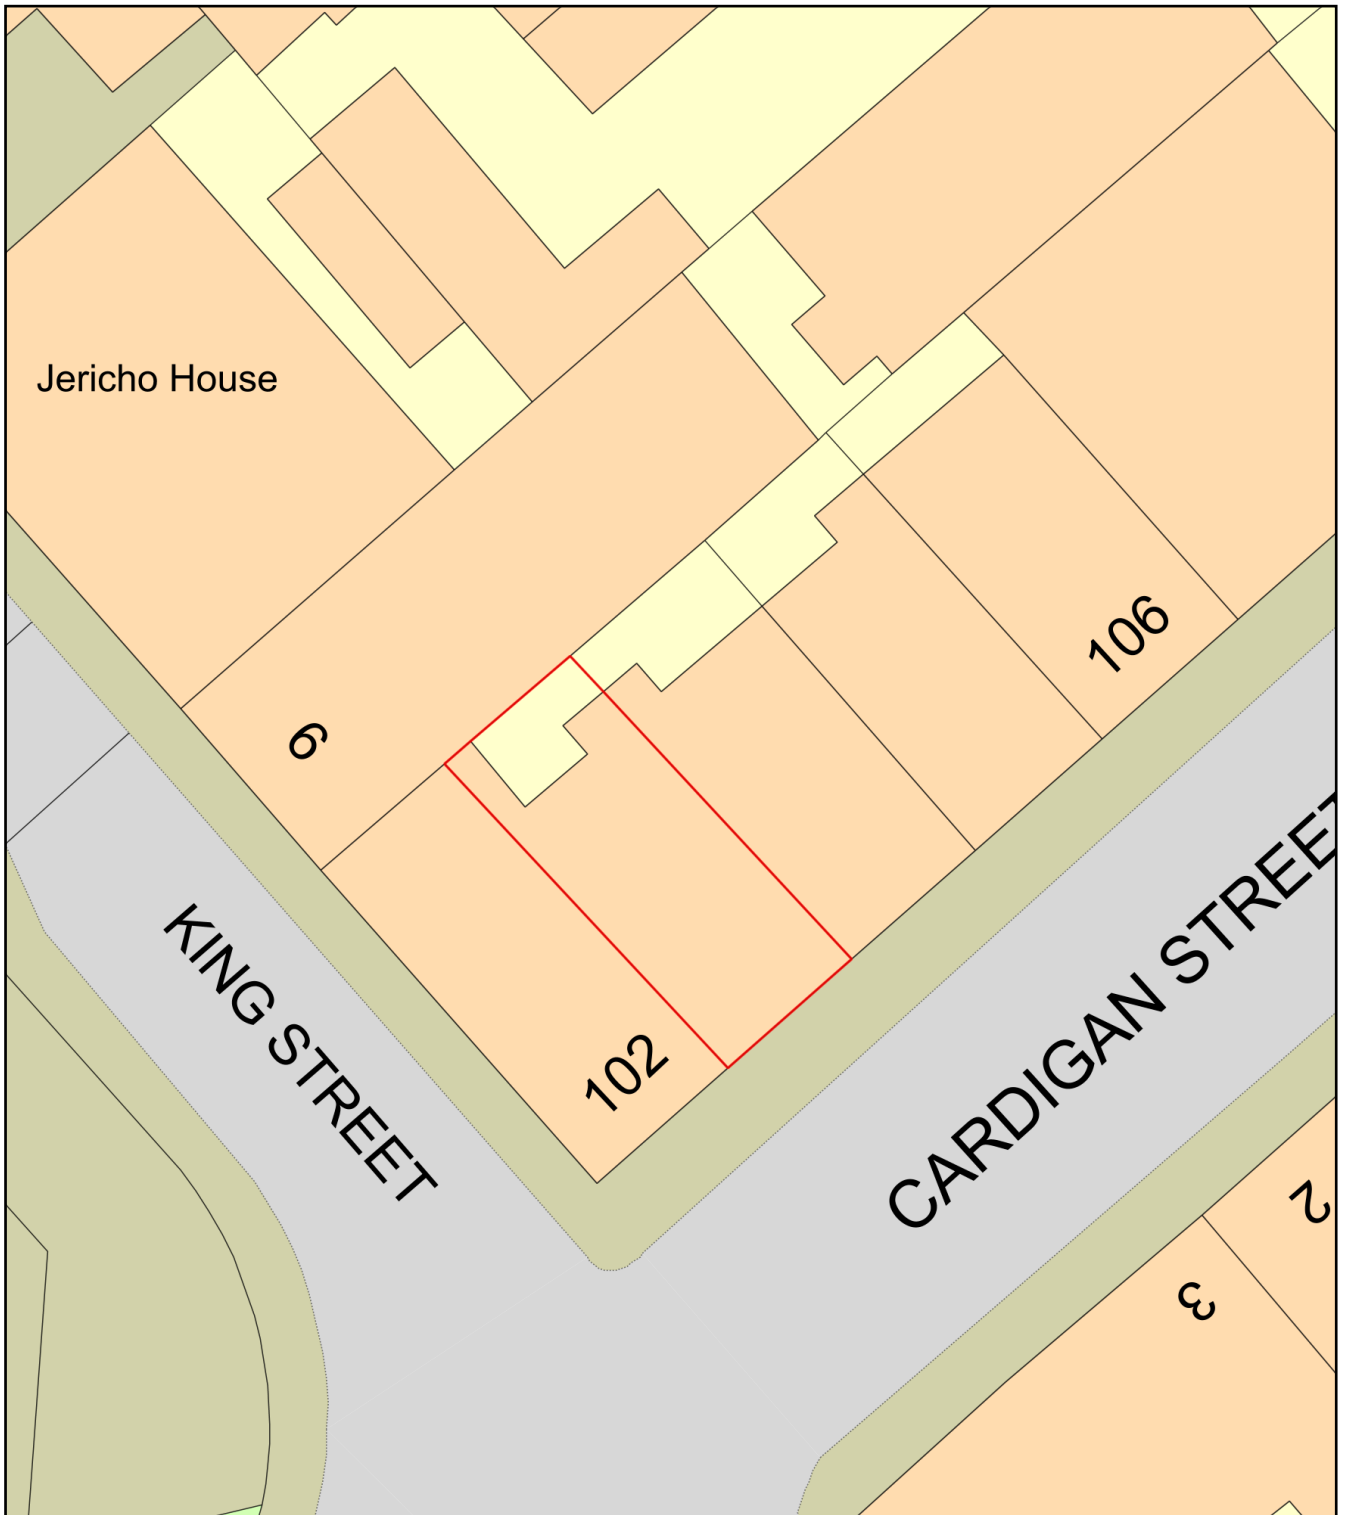

Plan Produced for: Elizabeth Joan CUBBIRD

Date Produced: 16 Oct 2023

Plan Reference Number: TQRQM23289172711113

Scale: 1:200 @ A4