



RESIDENTIAL ARCHITECTURE


01628 274 878

NOTES:


This drawing is to be read in conjunction with all relevant Architects and Engineers drawings

Only figured dimensions are to be used for construction


All dimensions are to be verified on site prior to work commencing

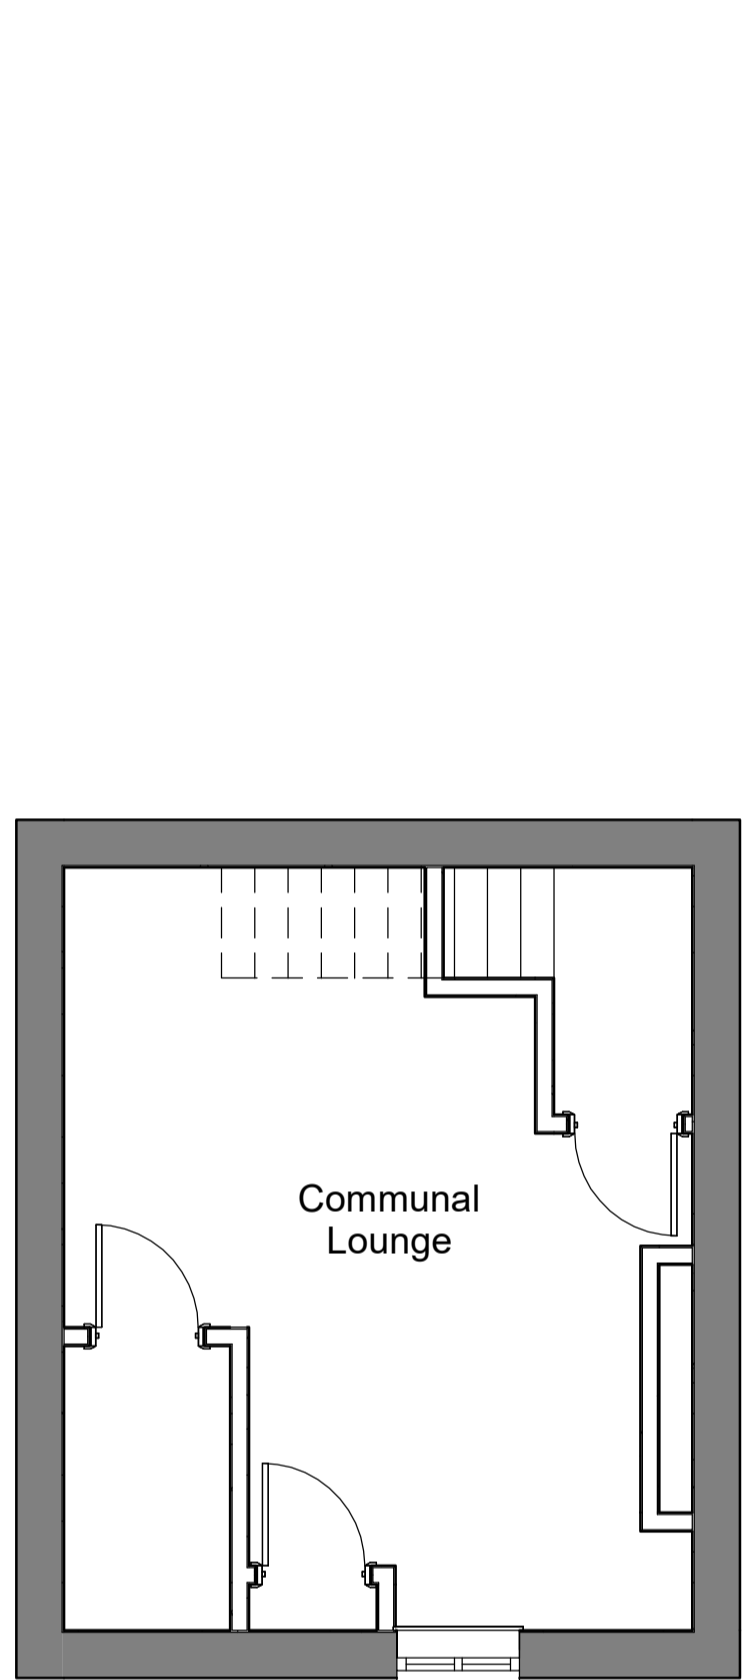


1 **Basement**
1 : 50

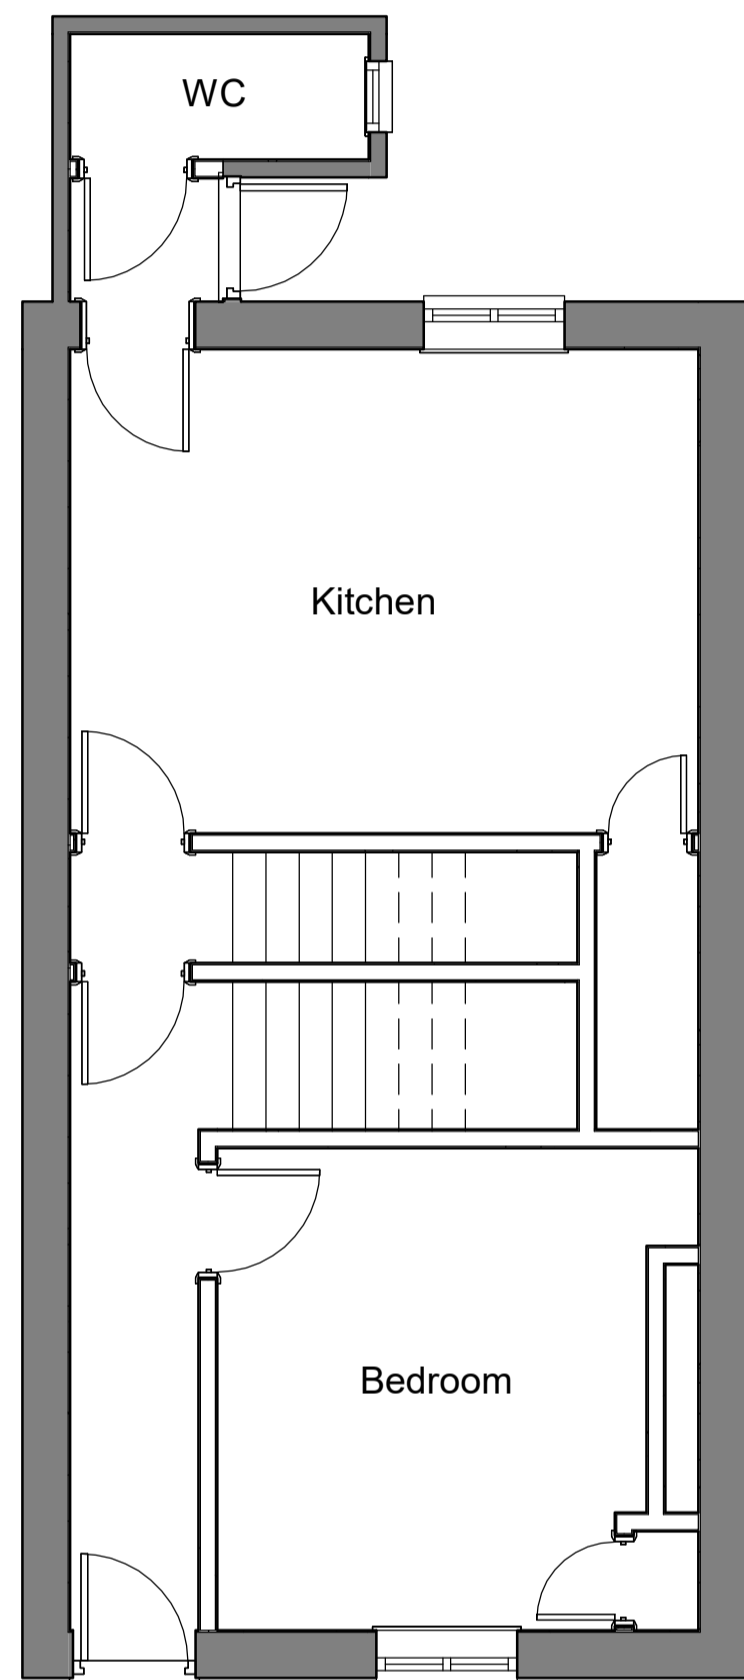


2 **Ground Floor**
1 : 50

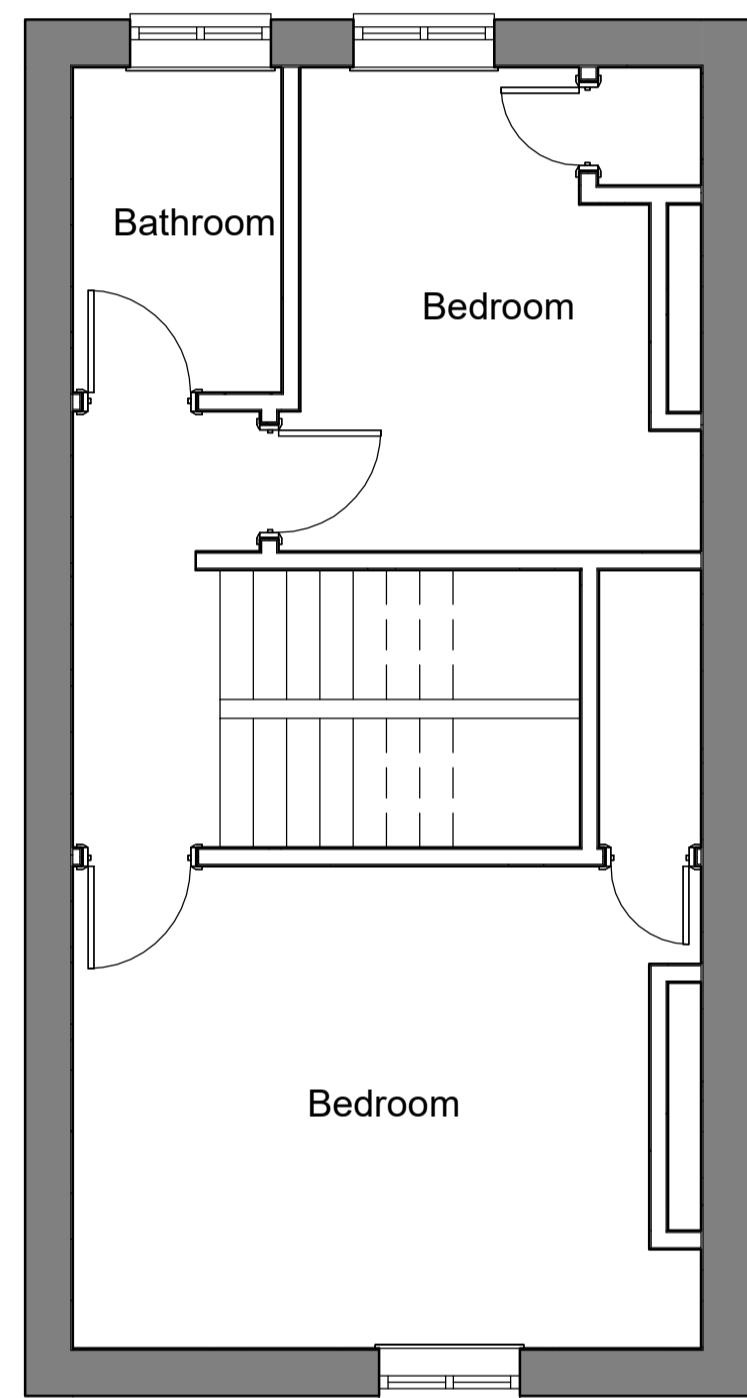

3 **First Floor**
1 : 50

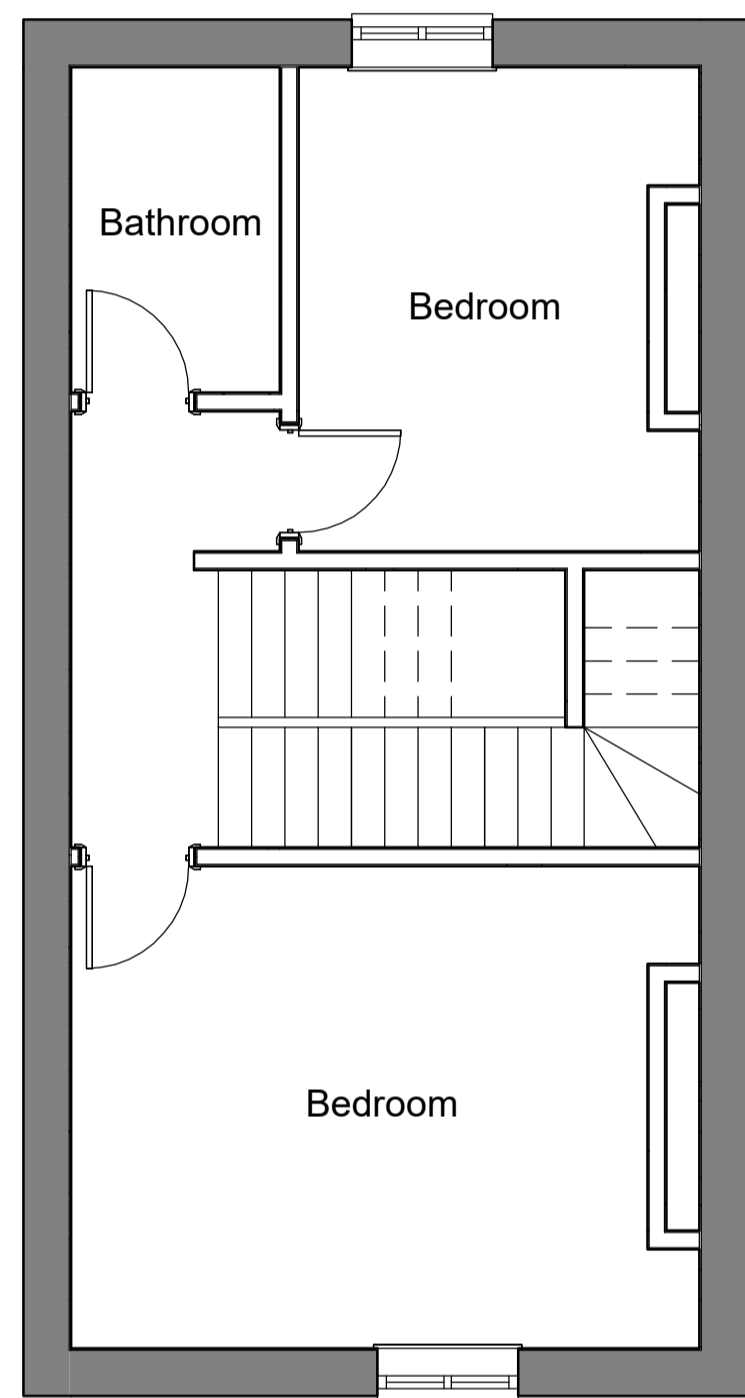


4 **Second Floor**
1 : 50

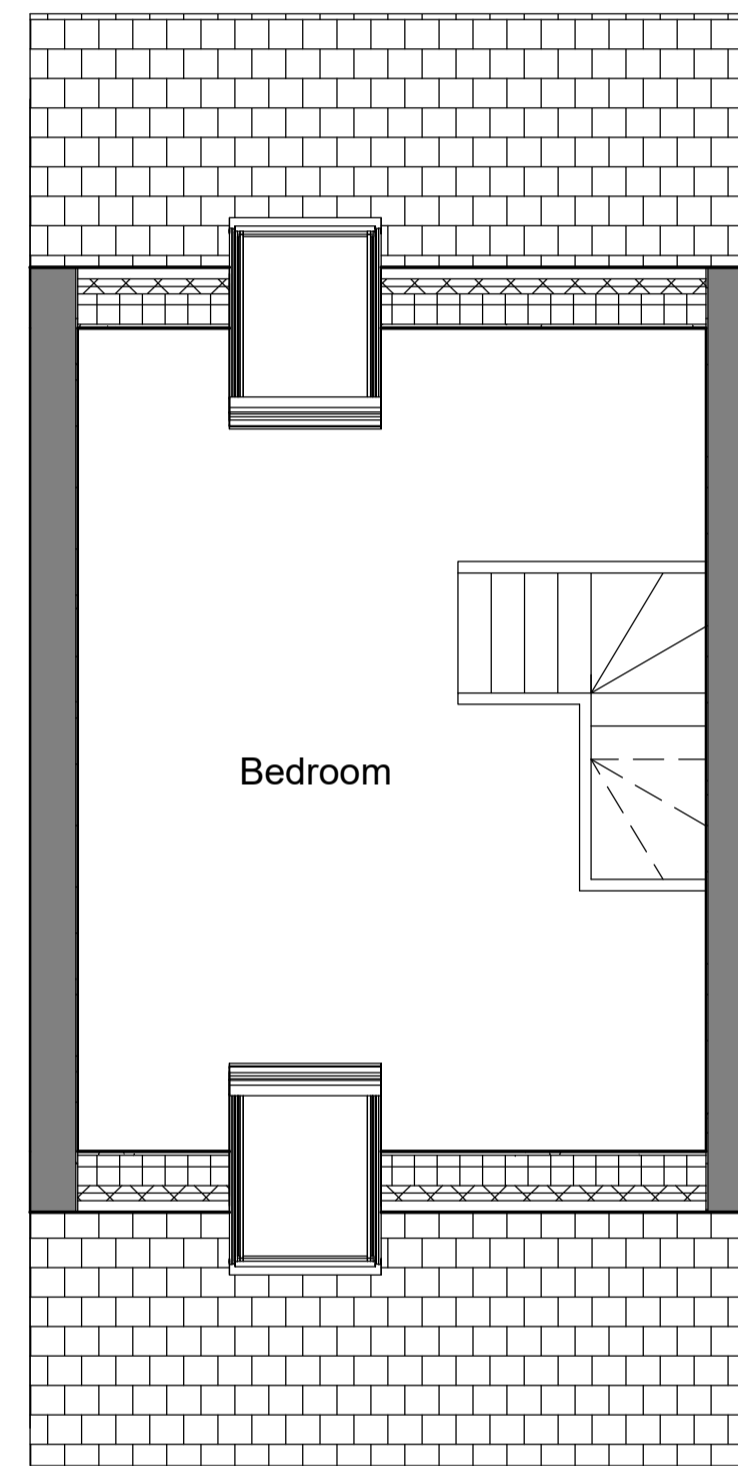

5 **Loft**
1 : 50

No.	Description	Date

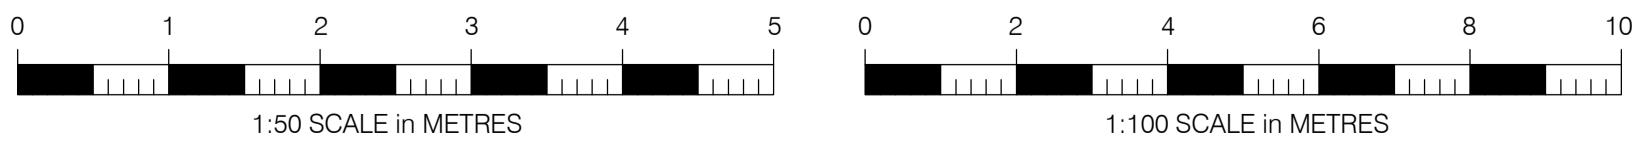

103 Cardigan Street
OX2 6BW

Existing

Project number 2023-1153
Date 23.10.23
Drawn by Carl Collins

101

Scale @ A1 1 : 50

23/10/2023 11:20:48