
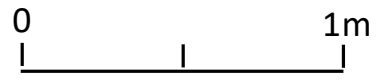


Plan

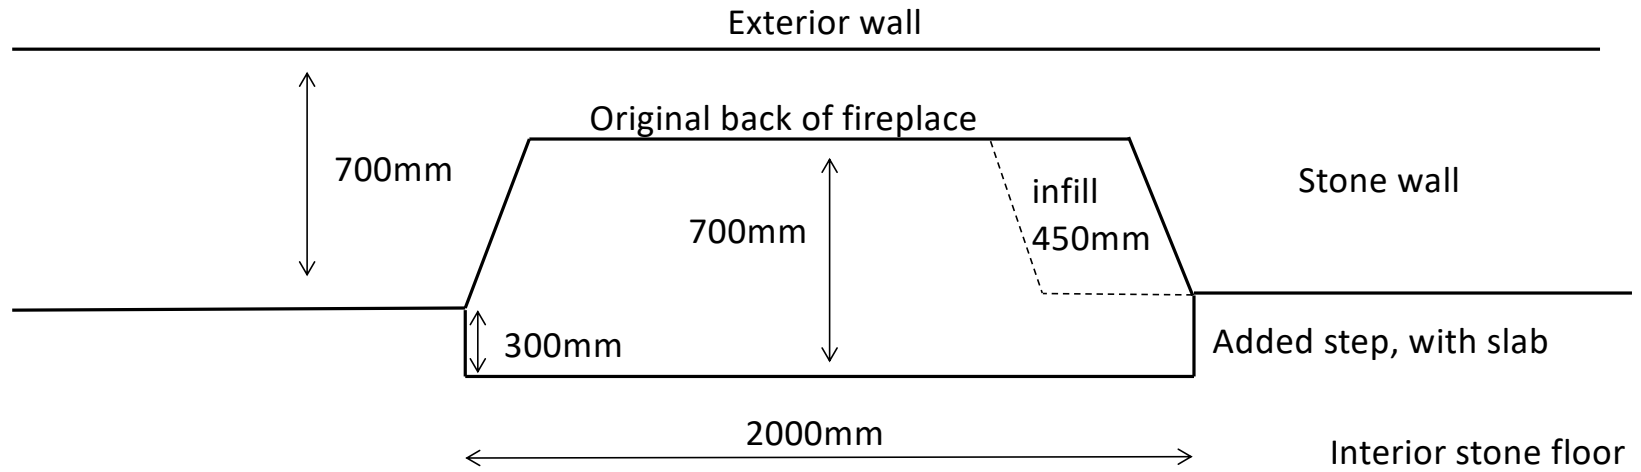

Scale 1:25