




Drakes House, Gatcombe. Changes to Eastern Elevation, 1:100

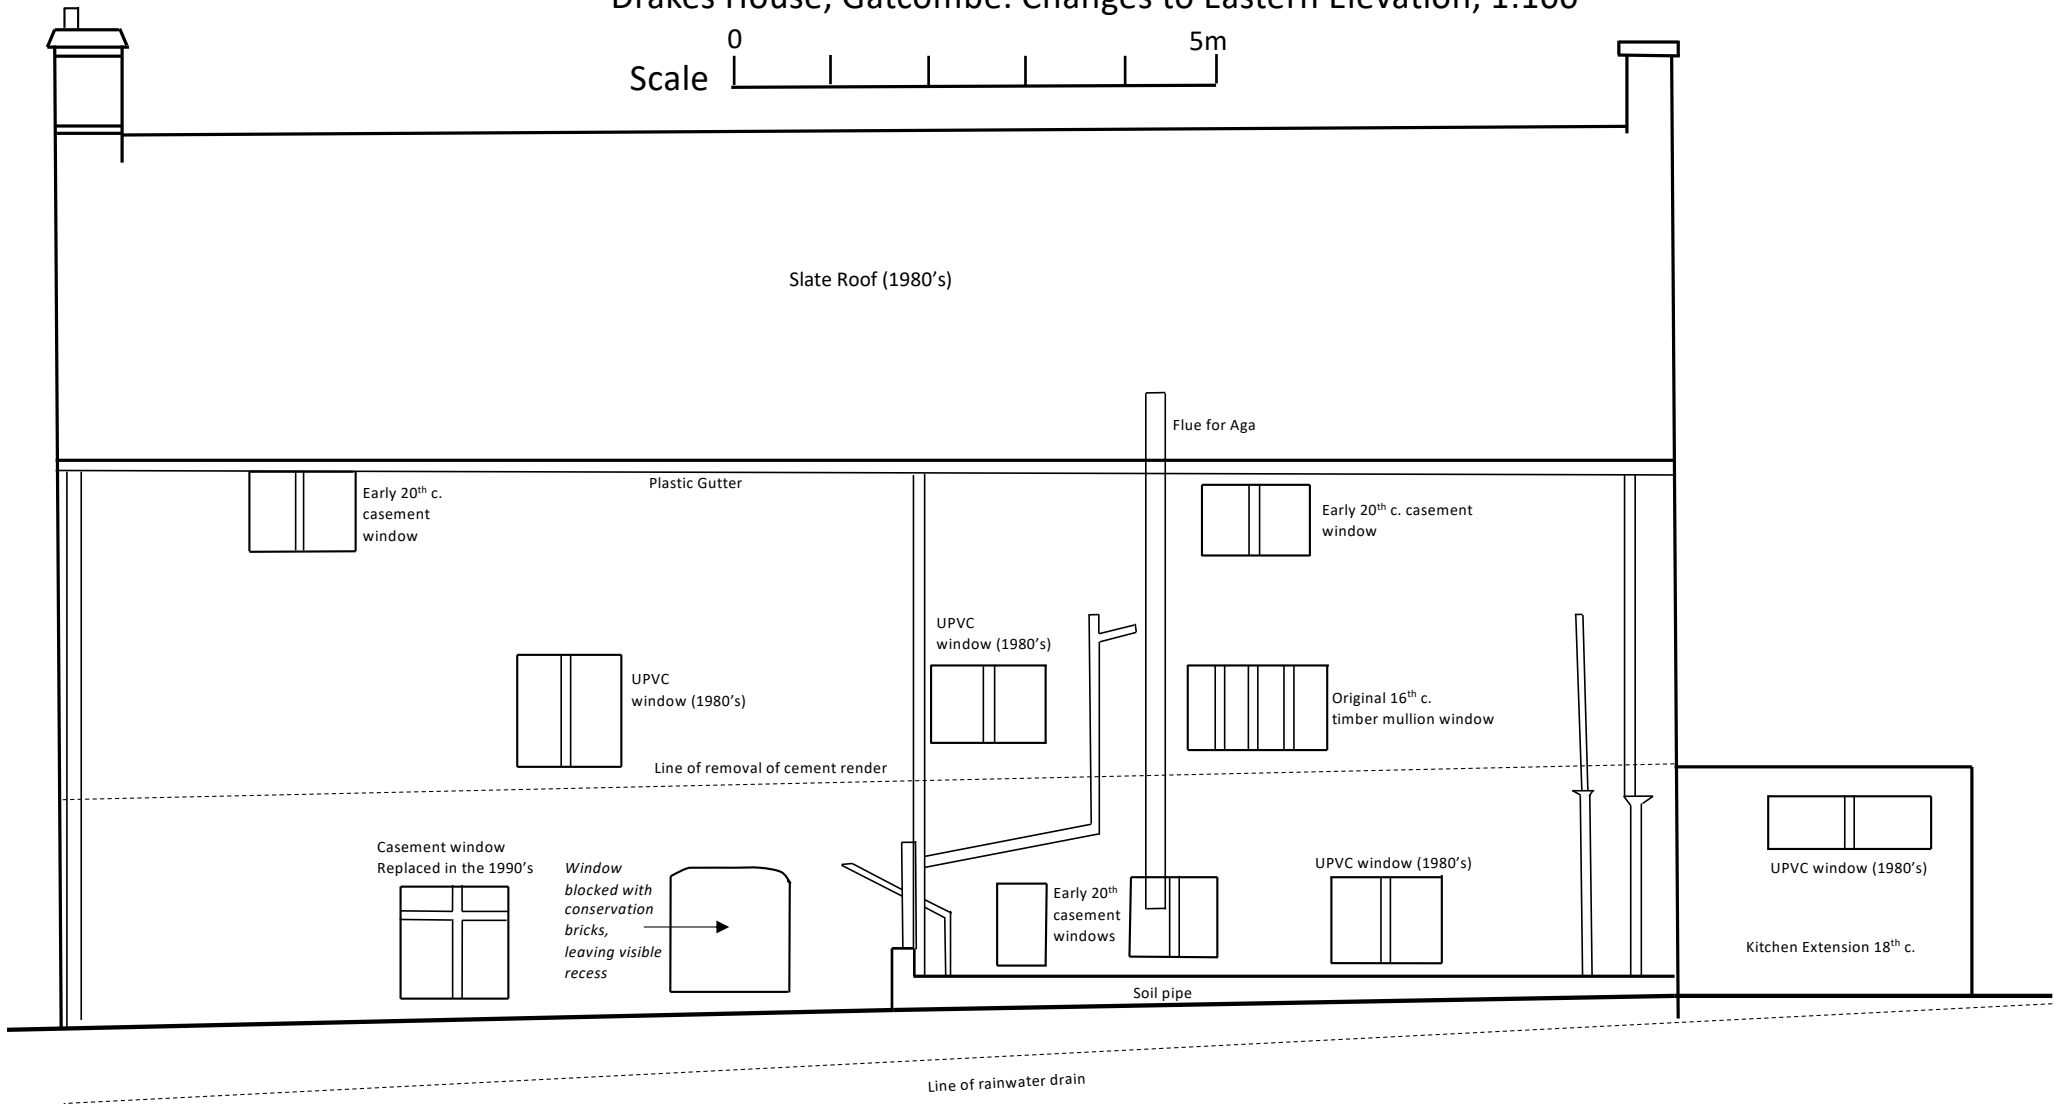

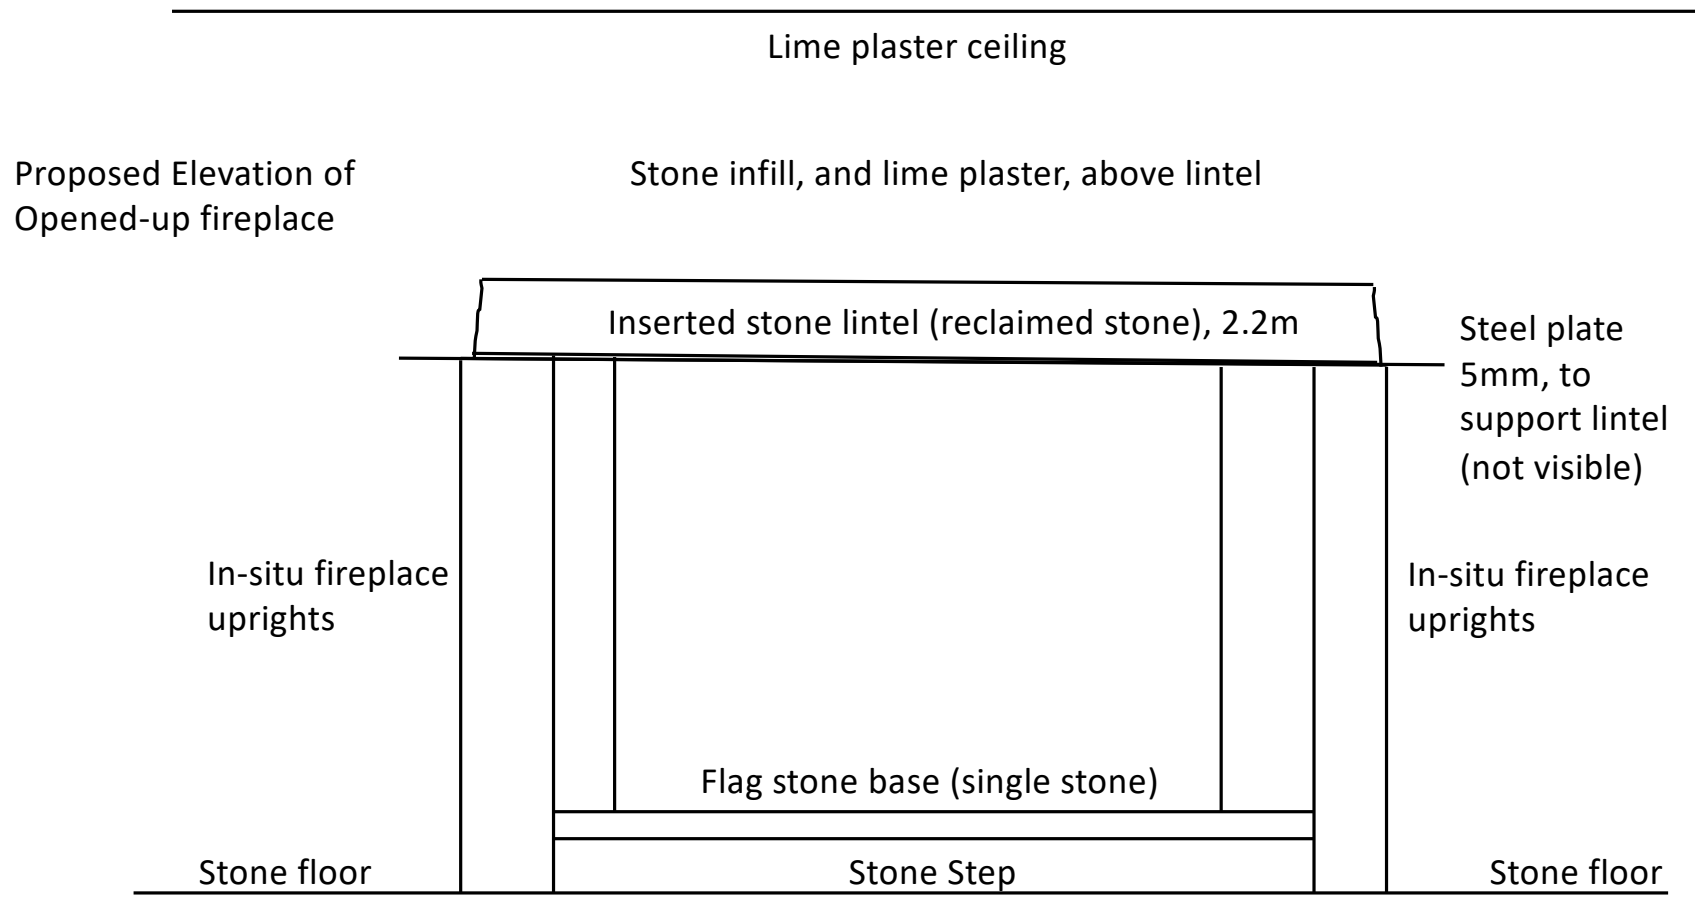

Scale 1:25

Existing window
elevation, dating from
1990's
East wall, Hall.

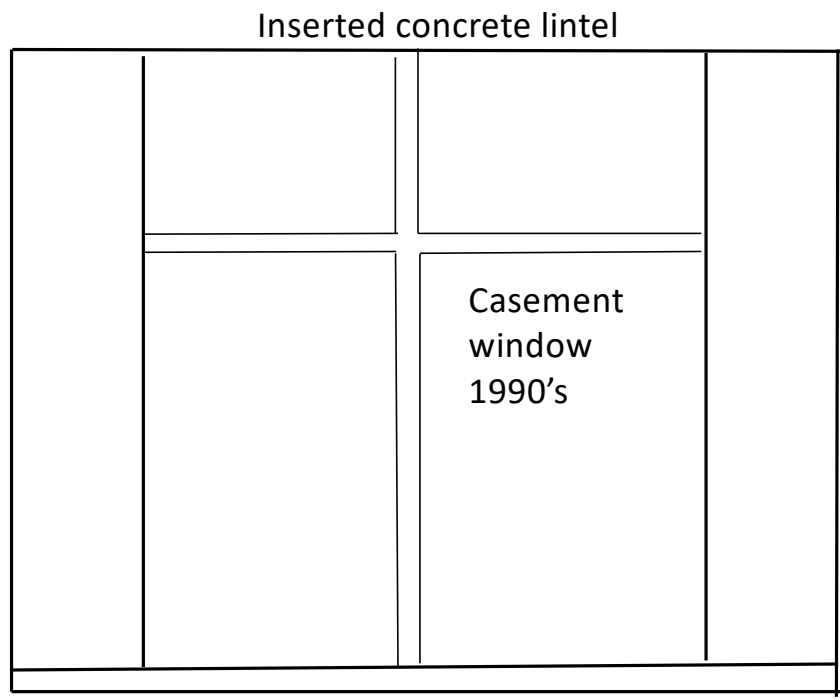

Scale 1:25


Wooden window sill
Modern blockwork infill

Water level during winter months

Wooden floor


Concrete subfloor (?1970's)

Plan

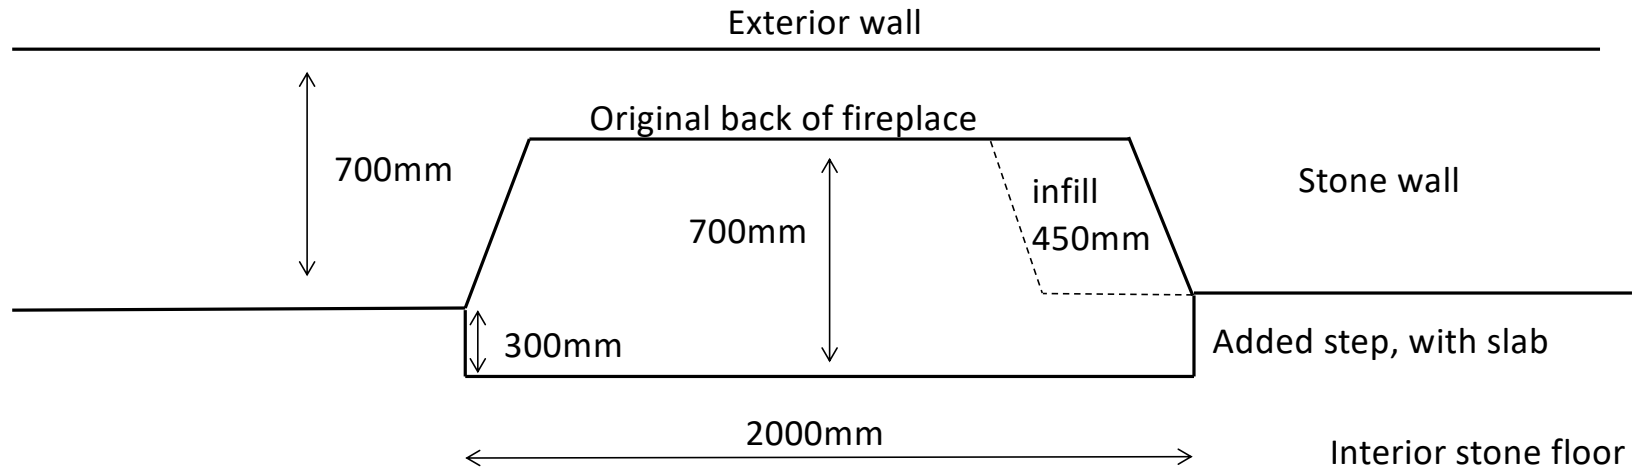

Scale 1:25


Drakes House Gatcombe
Existing Plan of Hall

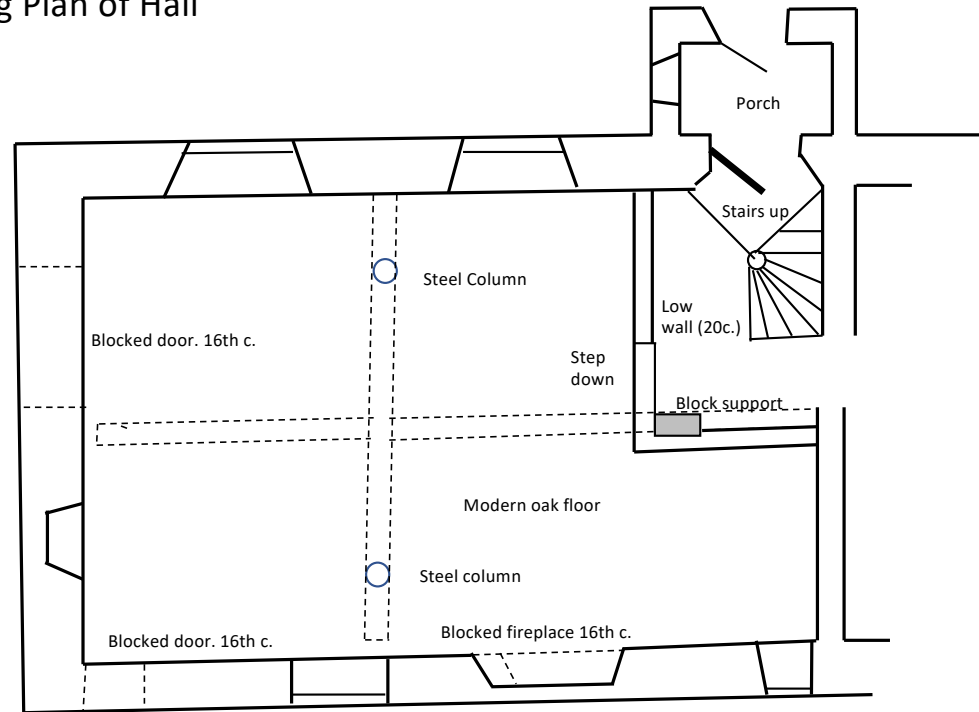

Scale 1:100

→ North

Drakes House Gatcombe
Proposed Alterations of Hall

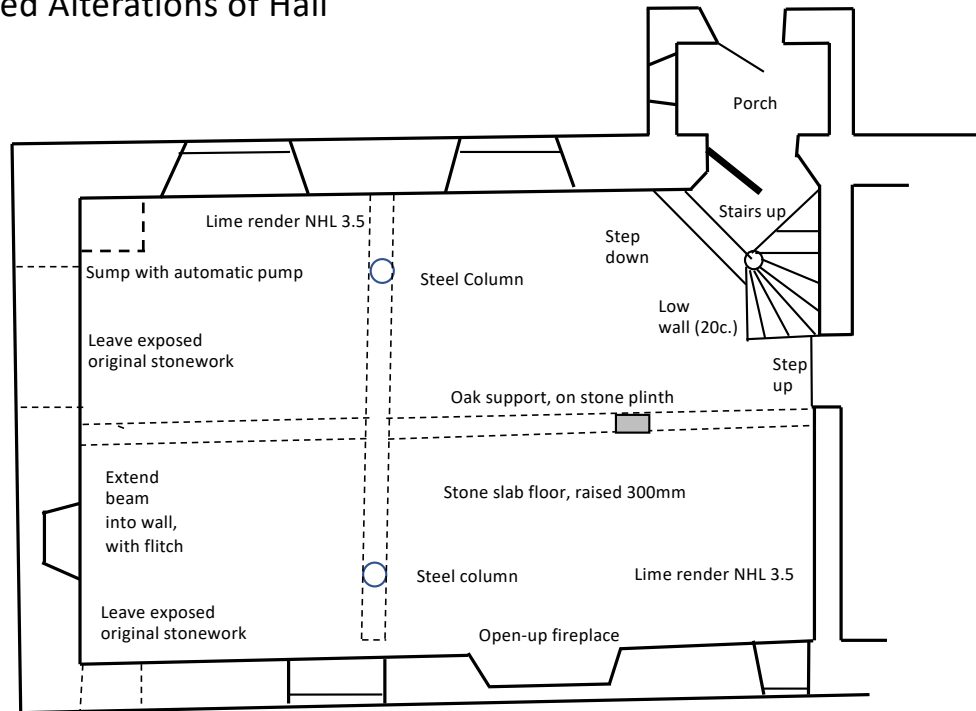

Scale 1:100

→ North

