


Annotated dimensions and/or levels to be used only. All dimensions and/or levels must be site checked by the contractor prior to commencing construction work. Any discrepancies must be reported to the Architect.

No assumptions to be made regarding this drawing.  
 © This drawing is the copyright of Framed Estates Ltd and must not be copied or reproduced without prior permission from same.


NB Recent revisions clouded in red on drawing

Revision	Initials	Date
A	JM	17.11.23
01	Signage indicated on map insert	

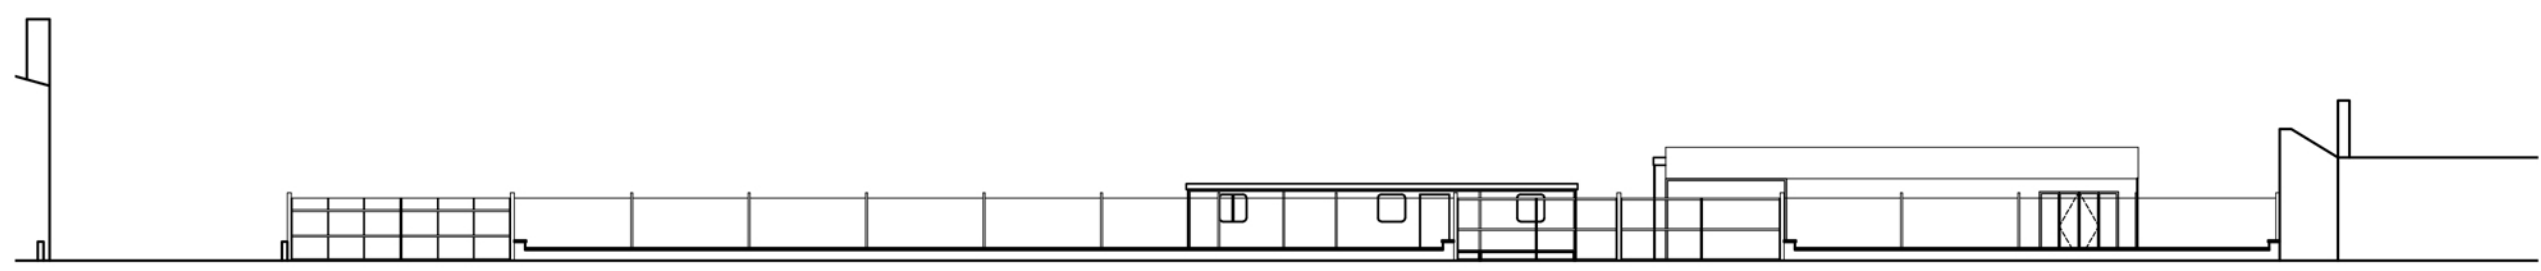


**EXISTING TOLLCROSS ROAD ELEVATION**  
 Scale 1:200

EXTENT OF APPLICATION BOUNDARY

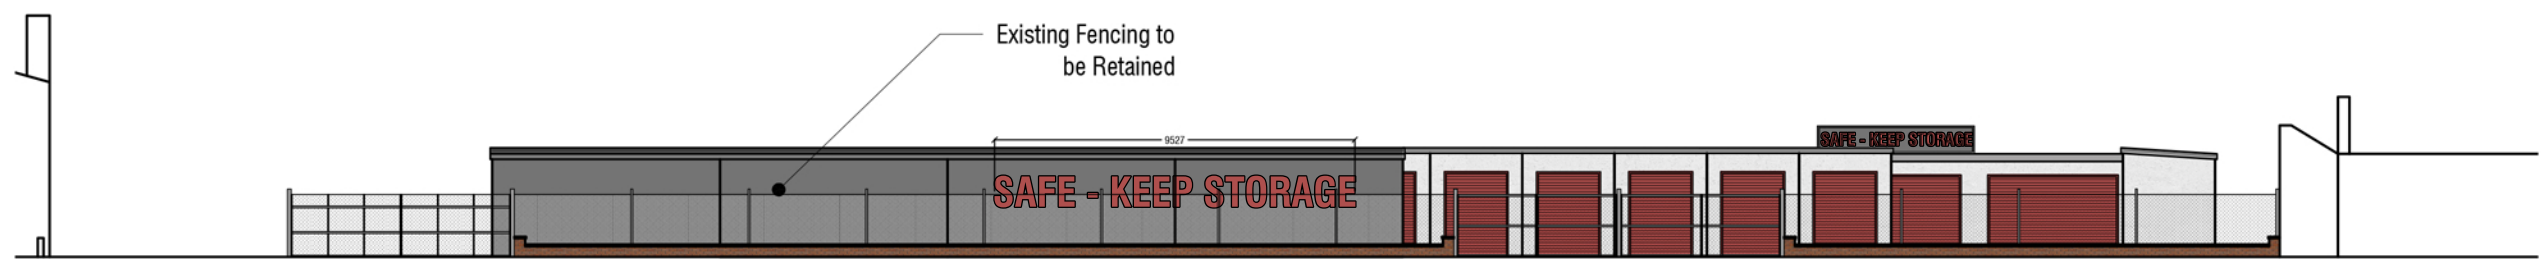

**PROPOSED TOLLCROSS ROAD ELEVATION**  
 Scale 1:200

EXTENT OF APPLICATION BOUNDARY

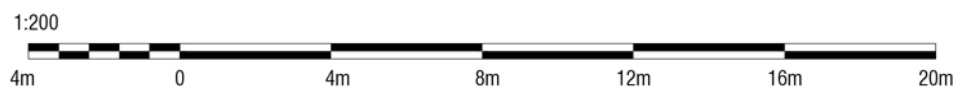

**LEGEND**  
 — APPLICATION BOUNDARY

**F R A M E D E S T A T E S**

Project Title	
<b>PROPOSED STORAGE FACILITY AT 1220-1224 TOLLCROSS ROAD, GLASGOW G32 8HH</b>	

Drawing Title		<b>A3</b>
<b>EXISTING AND PROPOSED TOLLCROSS ROAD ELEVATIONS</b>		
Date		Nov-23
Stage		Scale
<b>PLANNING</b>		1:200
Drg No		Drawn
715.AP.200		JM
Rev		Checked
A		SG