


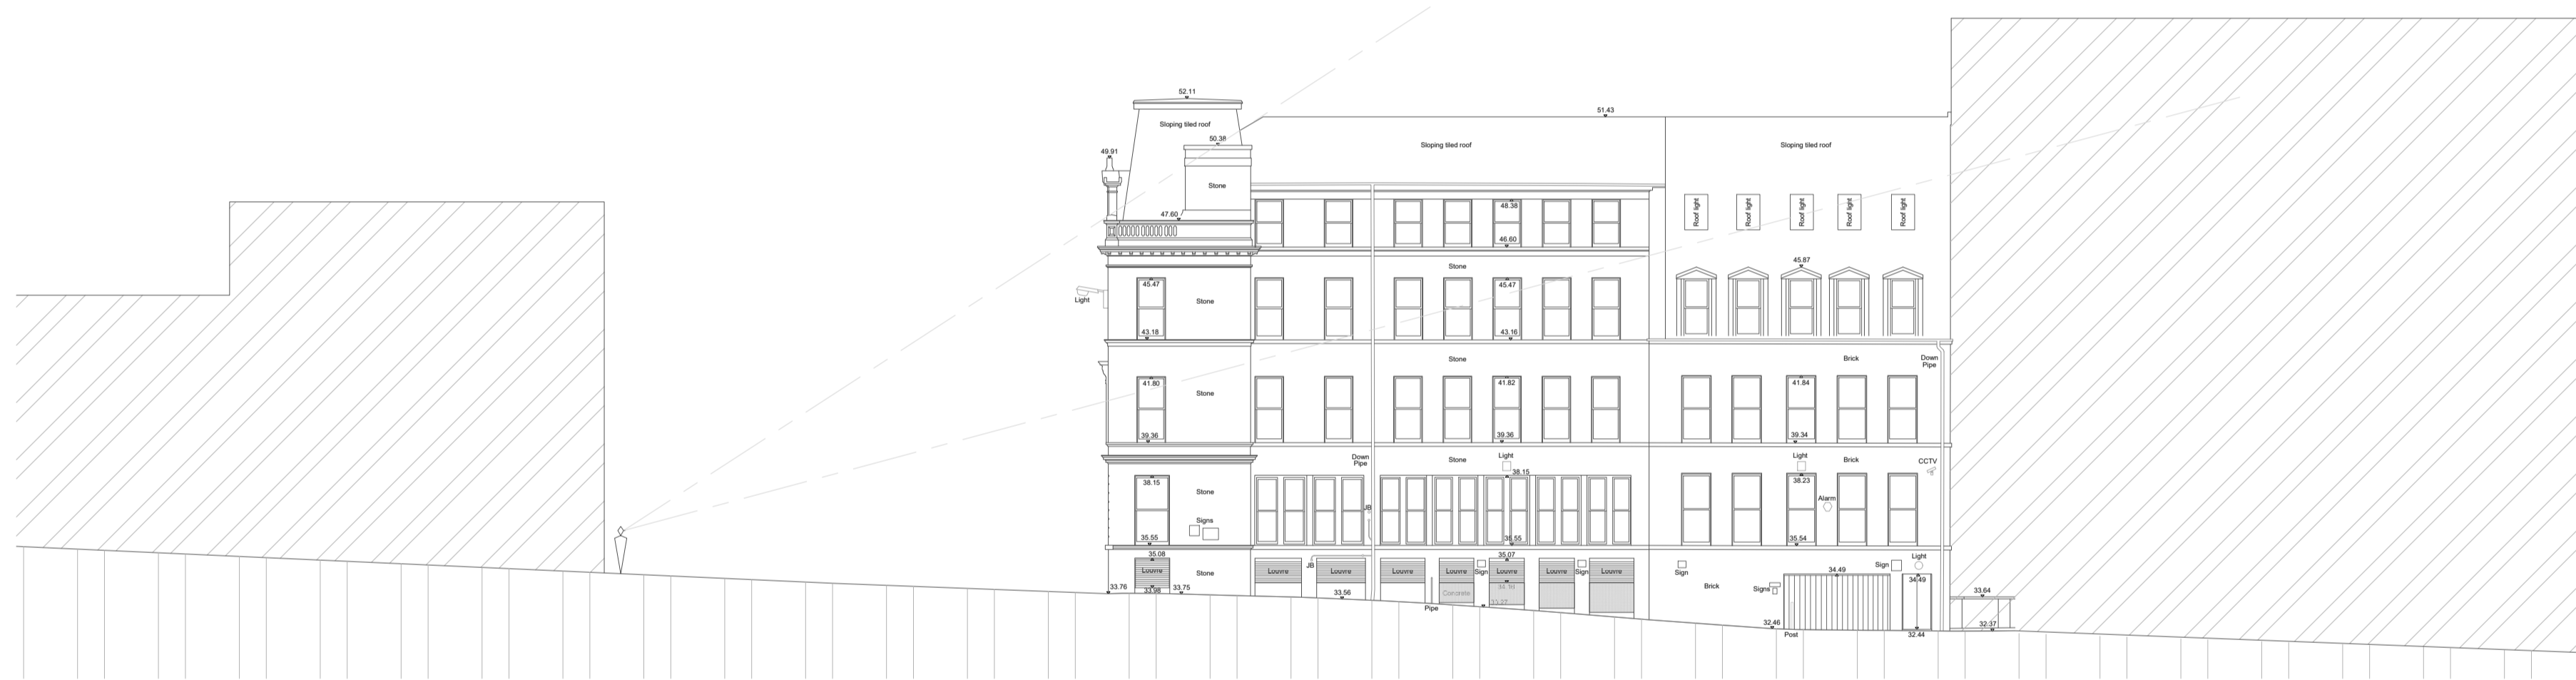

1 Wellington Street - Existing Elevation

1 : 200  
0m 2m 4m 6m 8m




2 Bath Lane - Existing Elevation

1 : 200  
0m 2m 4m 6m 8m




3 Bath Street - Existing Elevation

1 : 200  
0m 2m 4m 6m 8m

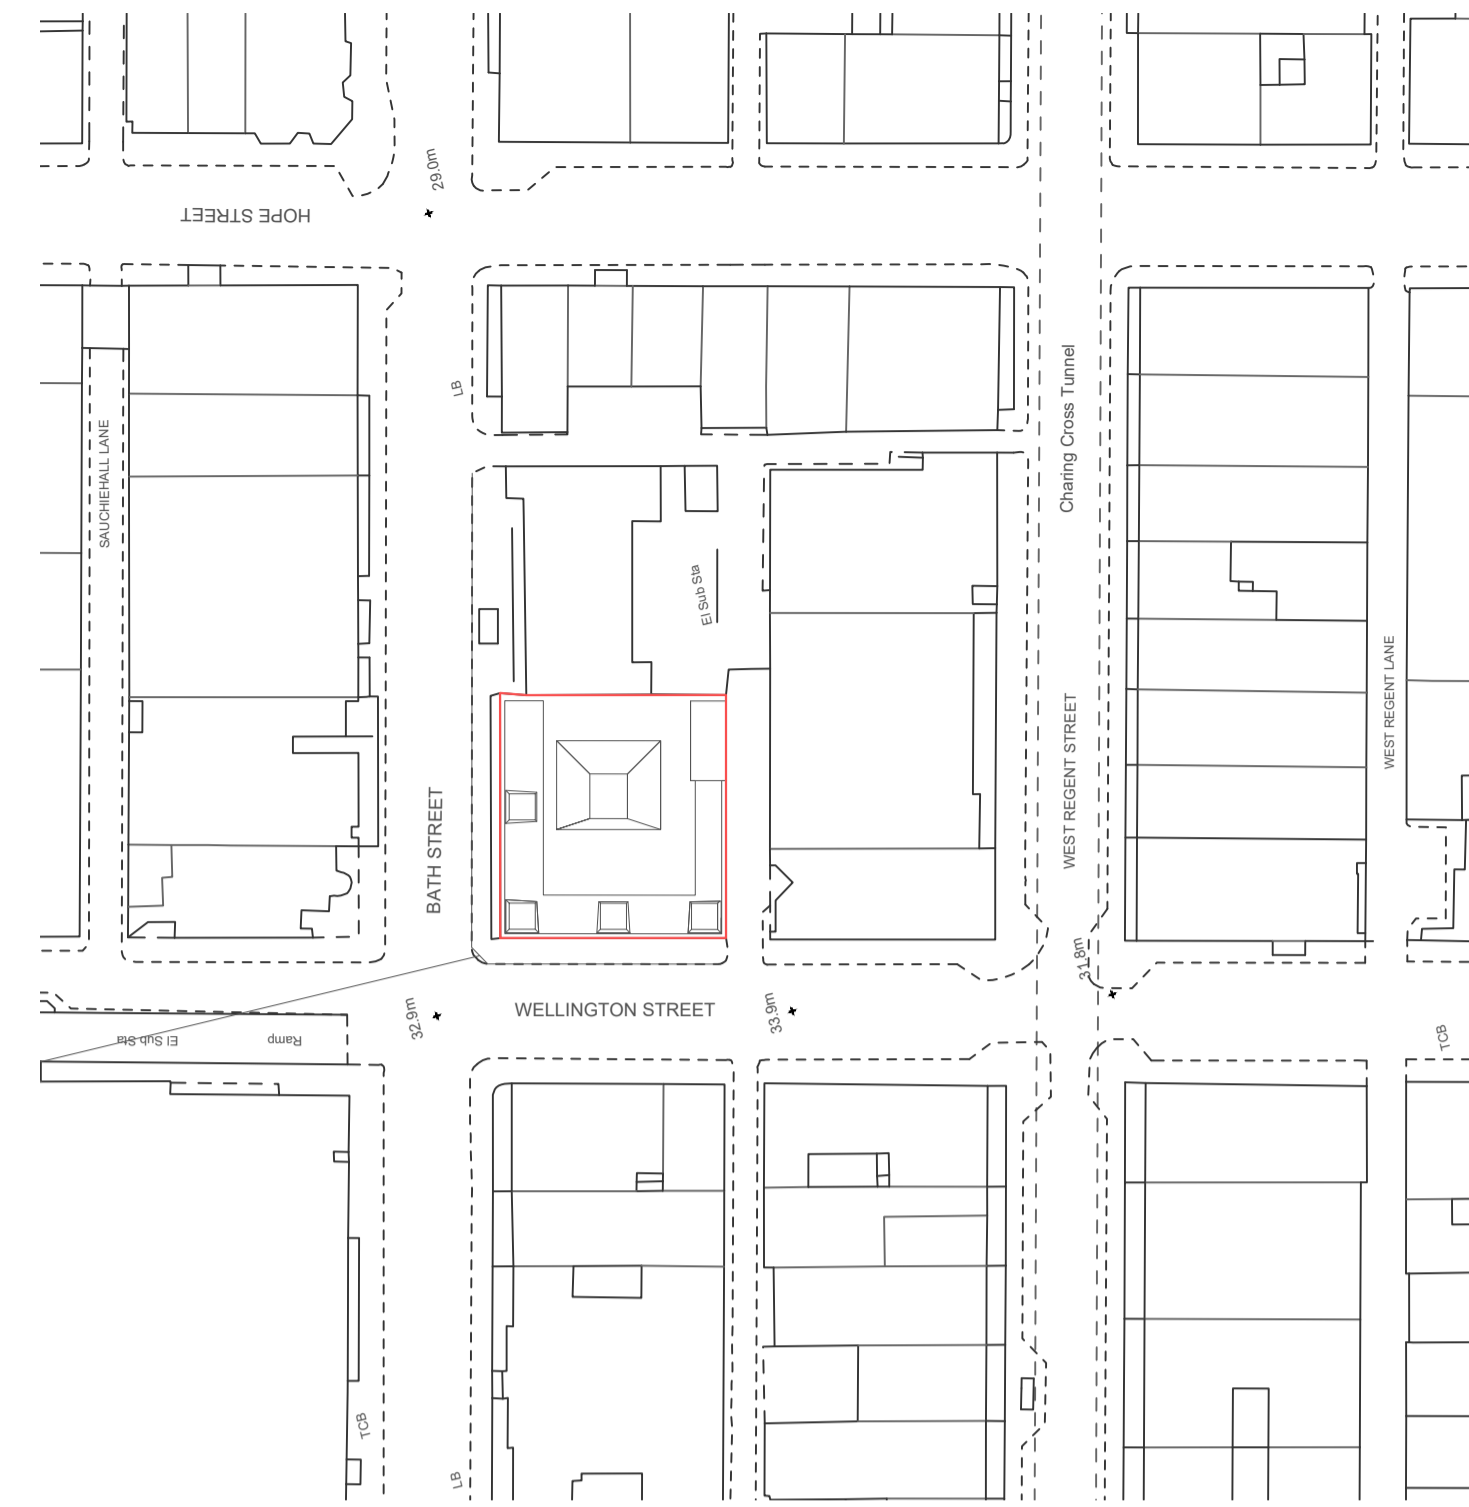

notes:  
Do not scale from drawings. All discrepancies to be reported to Henley Construct immediately.  
Dimensions to be verified by contractor on site prior to any works  
Henley Construct 2017  
All rights reserved, including but not limited to The Copyright, Design and Patents Act 1988

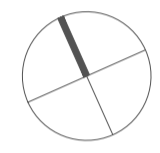

Rev	Date	Description	Dwn	Ckd
01	19.01.2023	Updated Plant & Plant Deck	MC	AT



Henley Construct, 50 Havelock Terrace, London SW6 4AL UK  
T +44 (0)20 7401 8333 F +44 (0)20 7401 8999  
www.henleyconstruct.com

project **The Wellington**  
134 Wellington st, Glasgow G2 2XL  
title **EXISTING STREET ELEVATIONS**  
date **16/08/2021**

Drawn JW Checked -- Scale @ A1 1 : 200 Scale @ A3

PROJECT	COMPANY	PHASE	LEVEL	DOC TYPE	DISCIPLINE	SERIES	REVISION
WH39 - HD	- XX	- ELE	- DR	- A	- PL04	01	

PURPOSE OF ISSUE  
**PLANNING ELEVATIONS**