

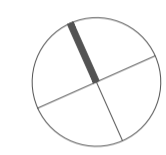



notes:  
 Do not scale from drawings. All discrepancies to be reported to Henley Construct immediately.  
 Dimensions to be verified by contractor on site prior to any works  
 Henley Construct 2017  
 All rights reserved, including but not limited to The Copyright, Design and Patents Act 1988

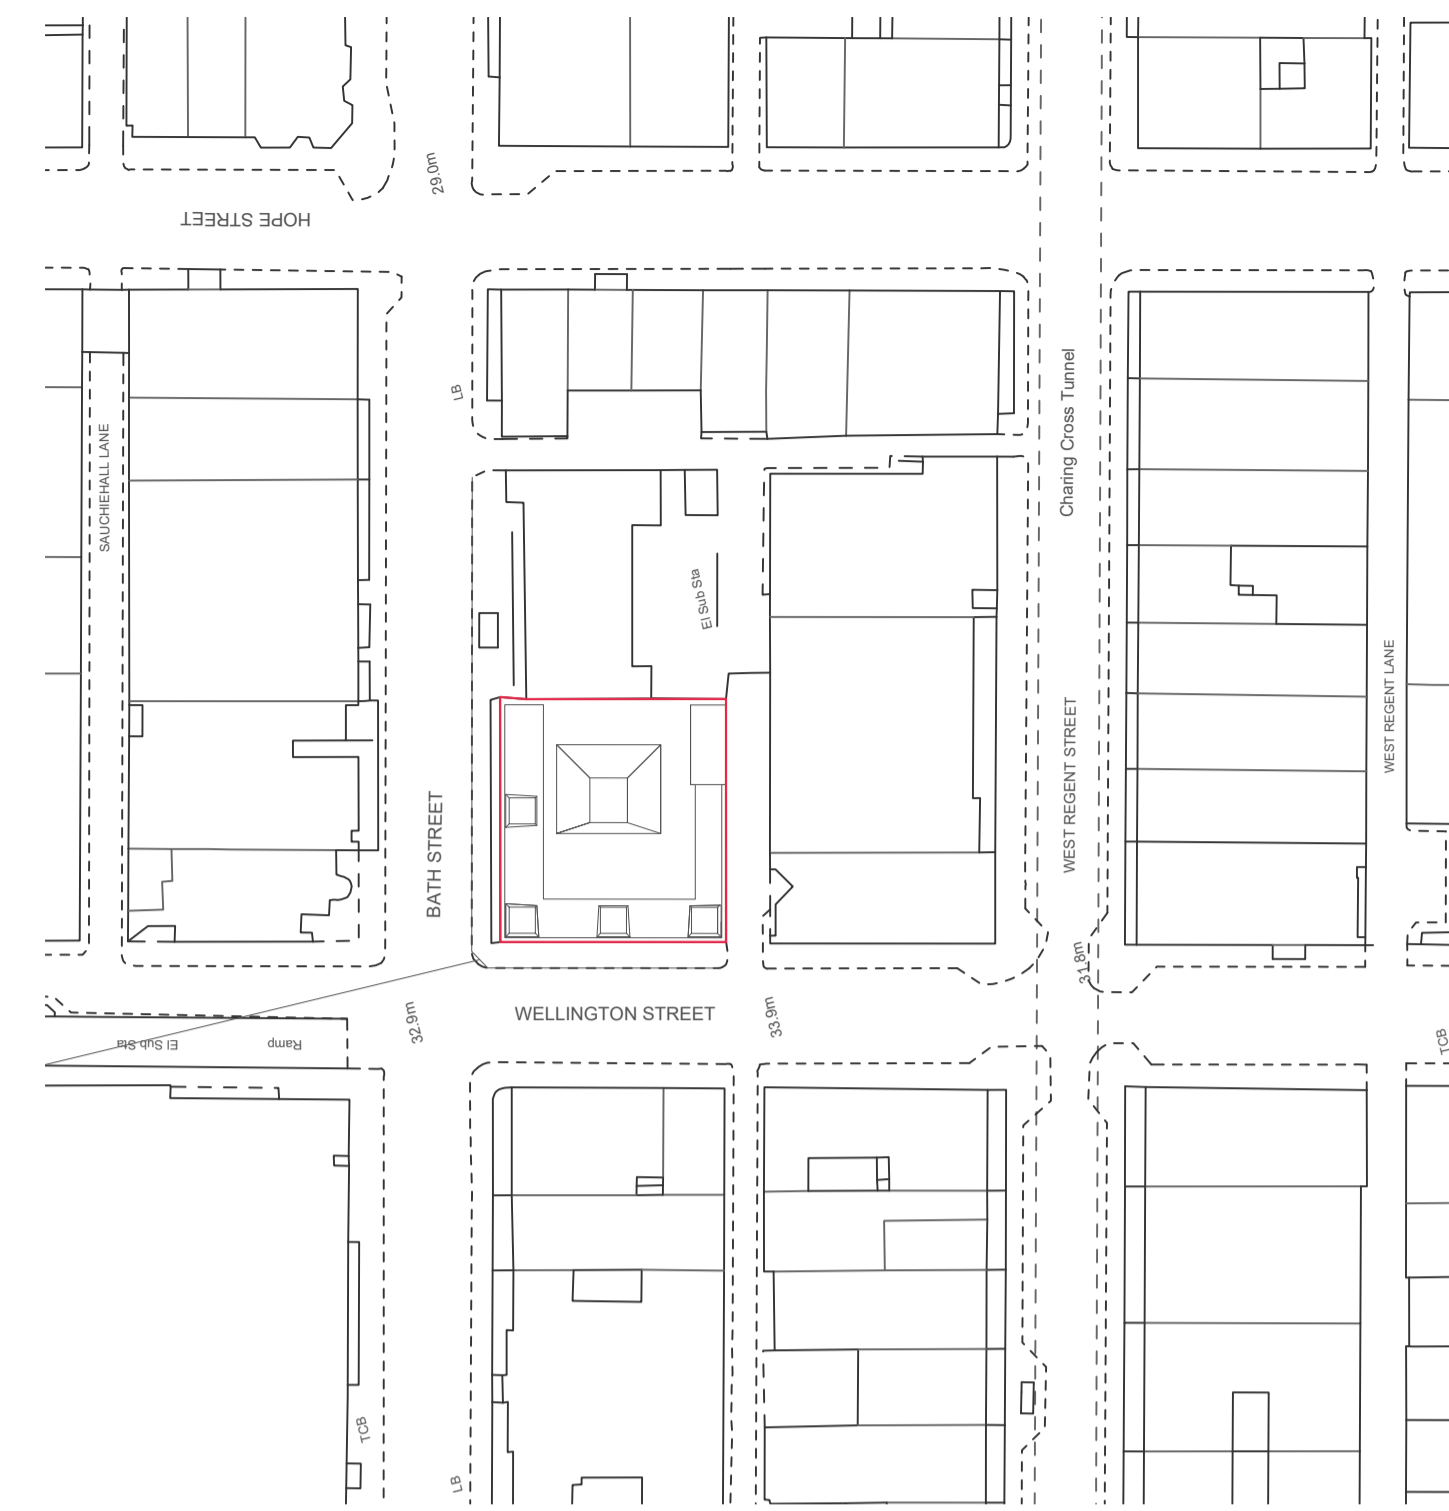

1 Wellington Street - Existing Elevation

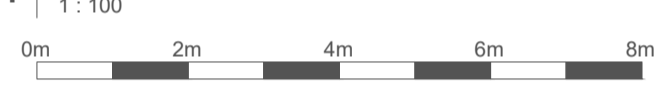

3 Bath Street - Existing Elevation

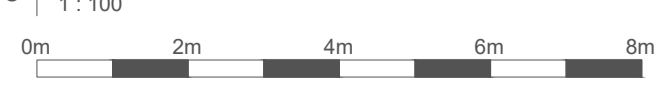

2 Bath Lane - Existing Elevation



Rev	Date	Description	MC	AT	Dwn	Ckd
01	19.01.2023	Updated Plans & Plant Deck				



Henley Construct, 50 Havelock Terrace, London SW6 4AL, UK  
 T +44 (0)20 7401 8333 F +44 (0)20 7401 8999  
 www.henleyconstruct.com

project **The Wellington**  
 134 Wellington st, Glasgow G2 2XL  
 title **EXISTING ELEVATIONS**  
 date **16/08/2021**  
 Drawn JW Checked -- Scale @ A1 1:100 Scale @ A3

PROJECT	COMPANY	PHASE	LEVEL	DOC TYPE	DISCIPLINE	SERIES	REVISION
WH39 - HD - XX - ELE - DR - A - PL02							01

PAGE OF 006  
**PLANNING ELEVATIONS**