

Revision History

Rev.	Description	Date	By
B	PLANNING ISSUE	08/11/23	DD
A	CONCEPT ISSUE	27/10/23	




**A** ELEVATION A  
1:100



**B** ELEVATION B  
1:100



**C** ELEVATION C  
1:100

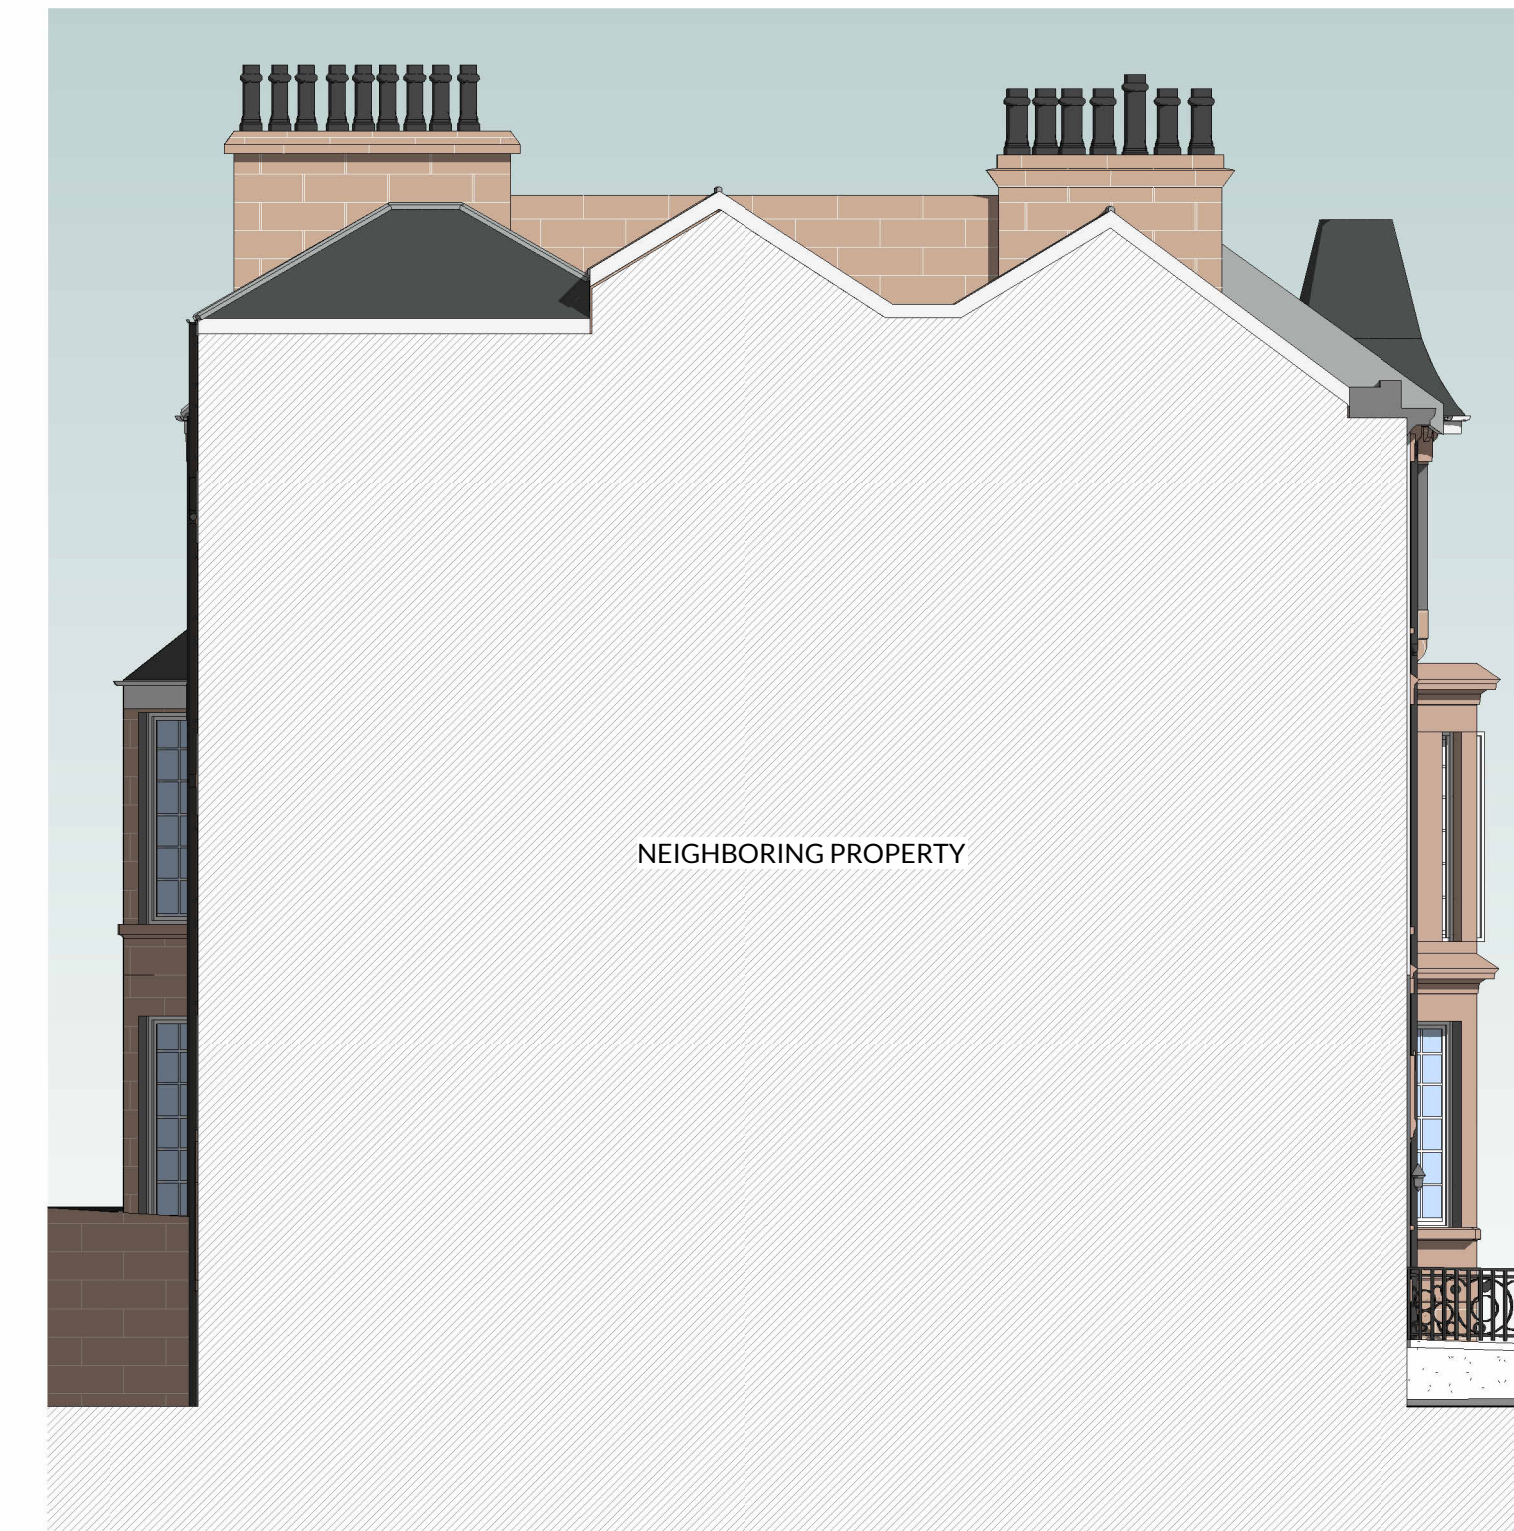

**D** ELEVATION D  
1:100

- Double glazed glazing
- Obscured glass
- Brickwork
- Timber cladding
- Stone
- Render
- Roof tiles
- Slate
- Extract
- Lead flashing

Gutter and rainwater pipes:  
Colour:

Fascias:  
Colour:

Windows:  
Colour:



**HOKO**  
THE HOMEOWNERS ARCHITECT

Project 38 Kings Borough Gardens, Glasgow, G12 9NJ

Client EMILY KELLY

Project No. L23076

Drawing No. 300

Title ELEVATIONS

Scale 1:100@A3

Revision B

Status CONCEPT DESIGN

Drawn SG

Date 15/09/23