



Ordnance Survey (c) Crown Copyright 2021. All rights reserved. Licence number 100022432

**Site Location 1:1250**

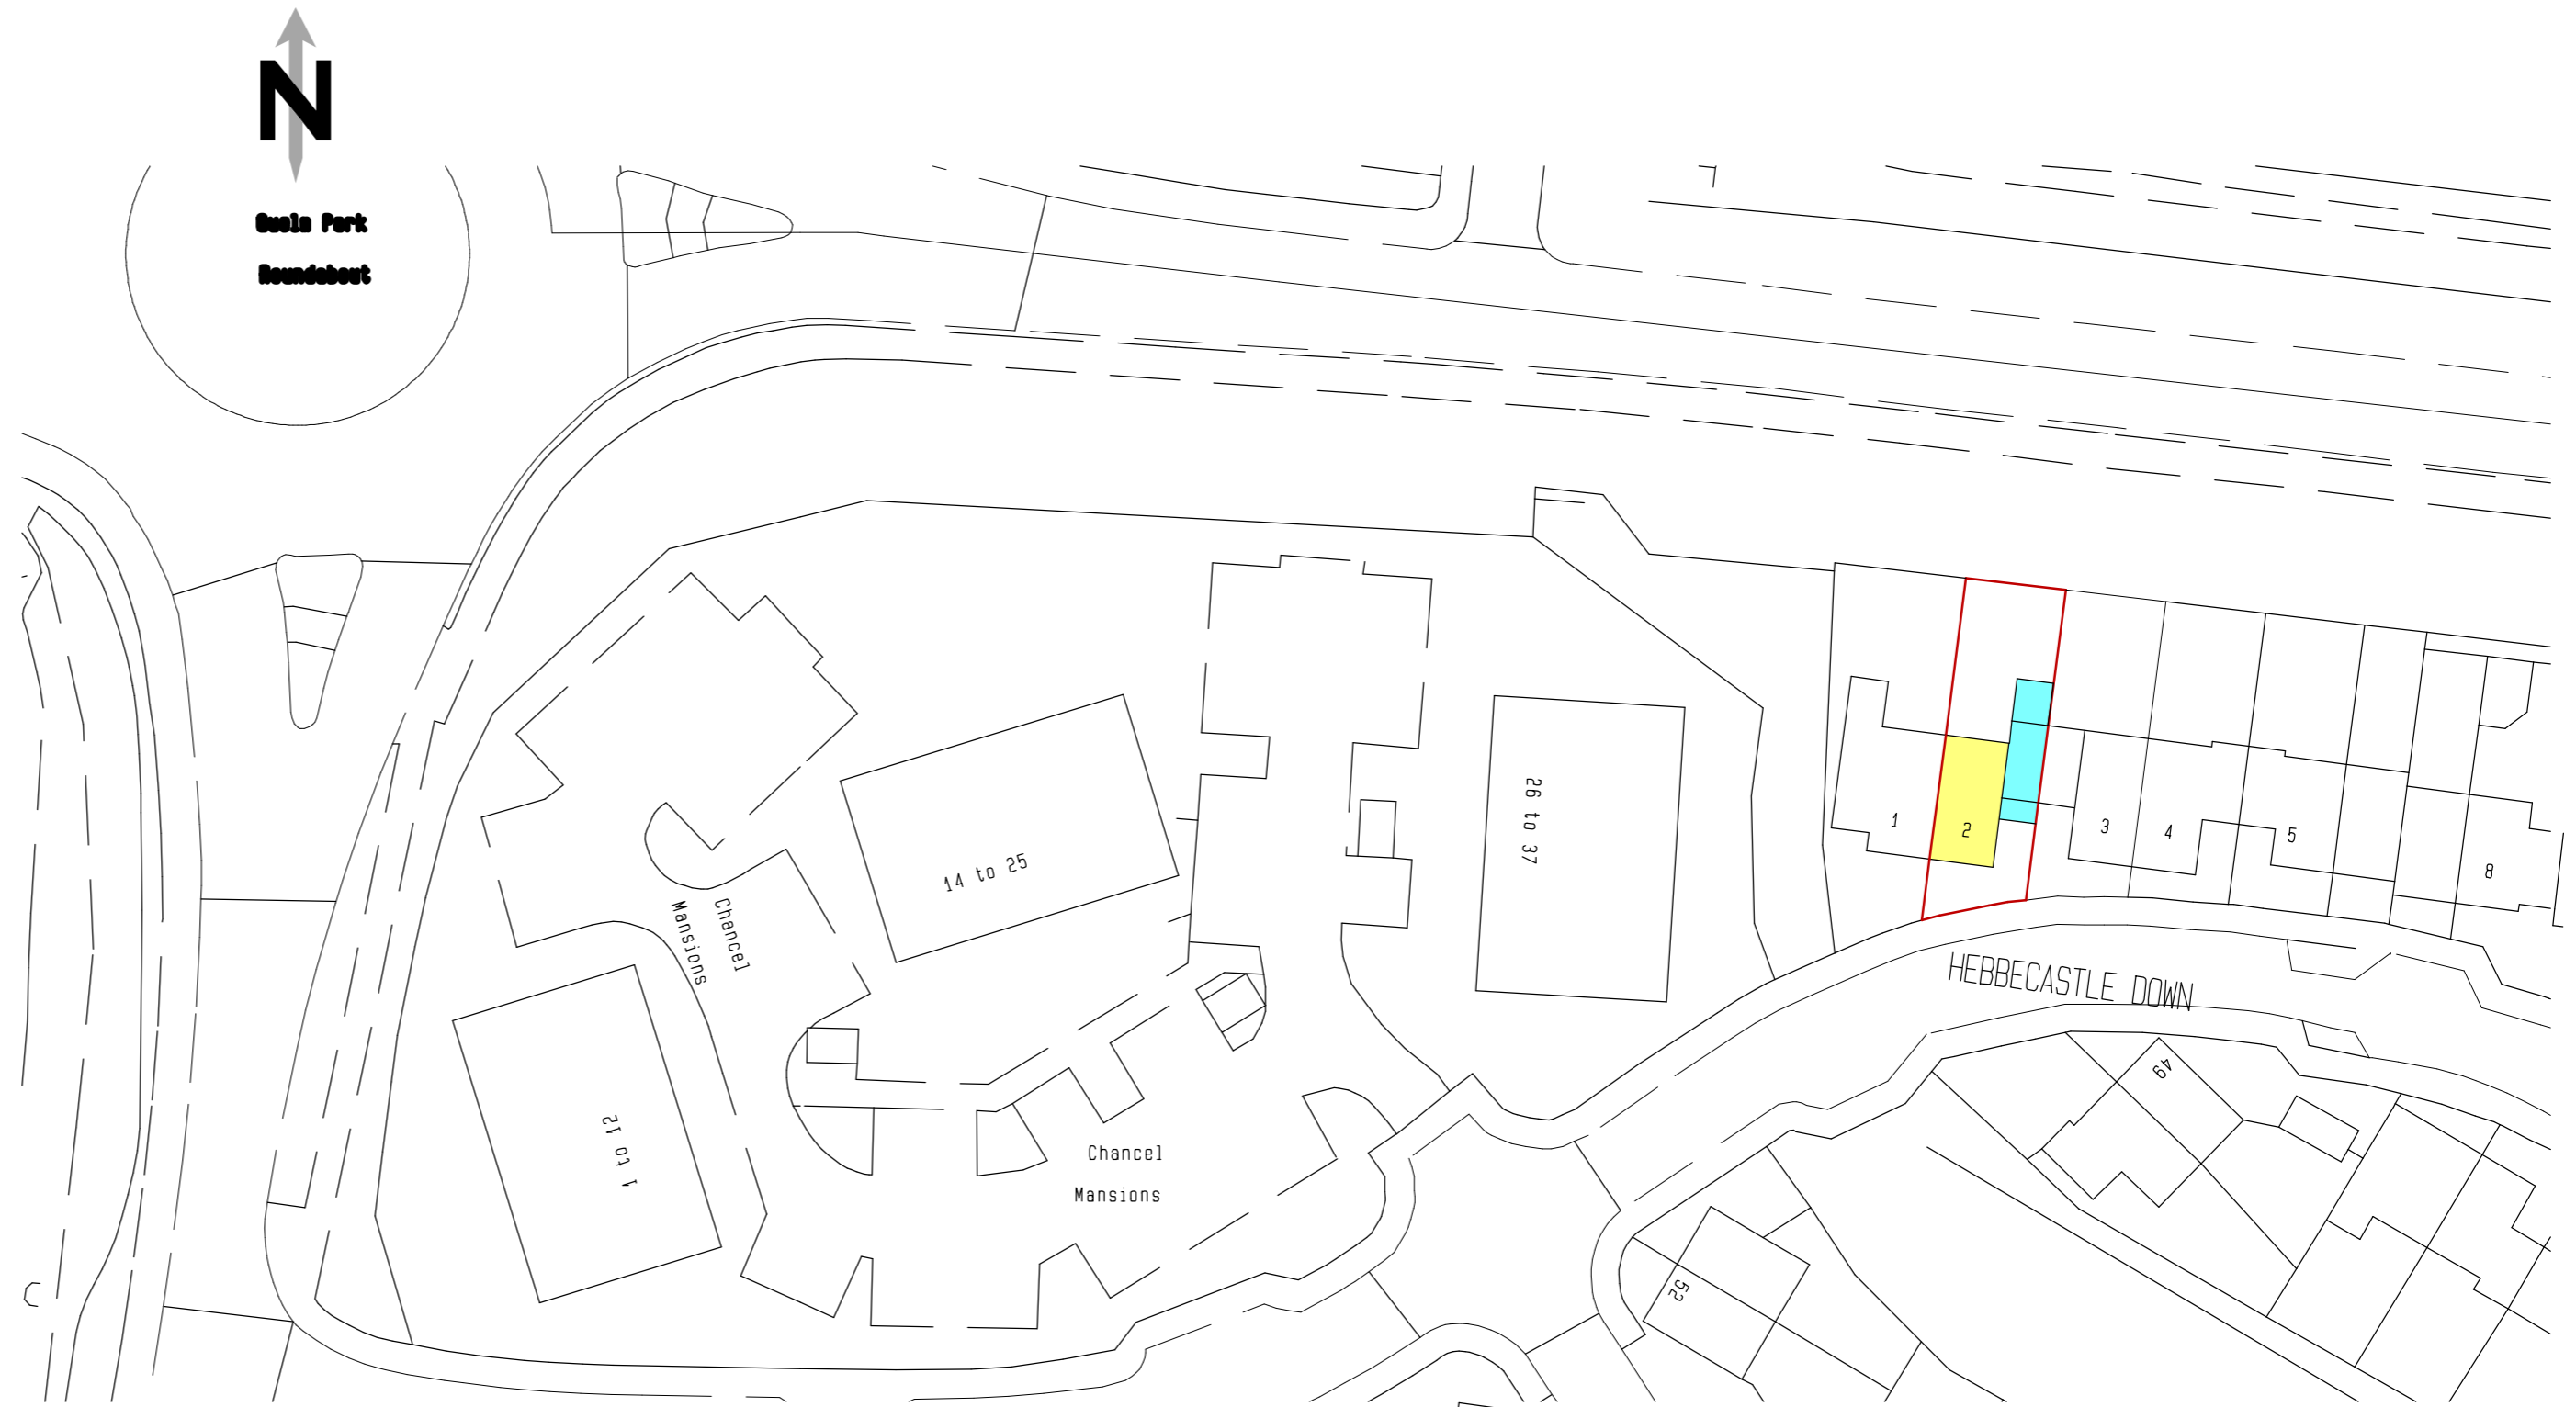

Ordnance Survey (c) Crown Copyright 2021. All rights reserved. Licence number 100022432

**Block Plan 1:500**

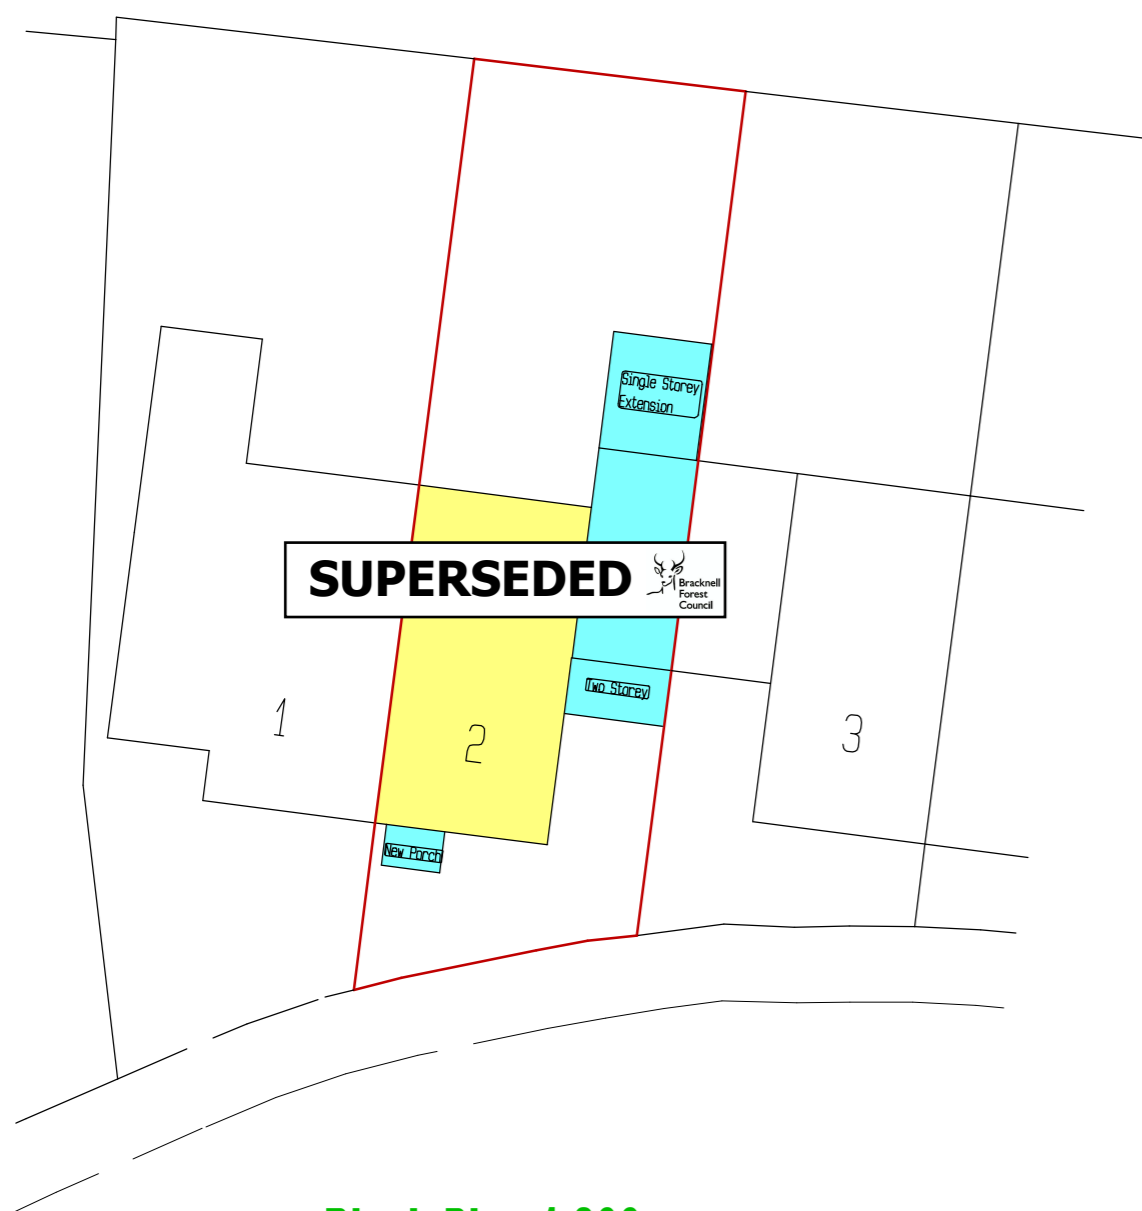

**Block Plan 1:200**

**'Site Location & Block Plans'**

**Side and Rear Extensions**

**At 2 Hebbecastle Down Warfield Bracknell Berkshire RG42 2QF**

**For Helen Spendlove**

**Scale 1:1250, 1:500 & 1:200@A2 Date February 2021 DMED 4-21(5)**