



5 metres

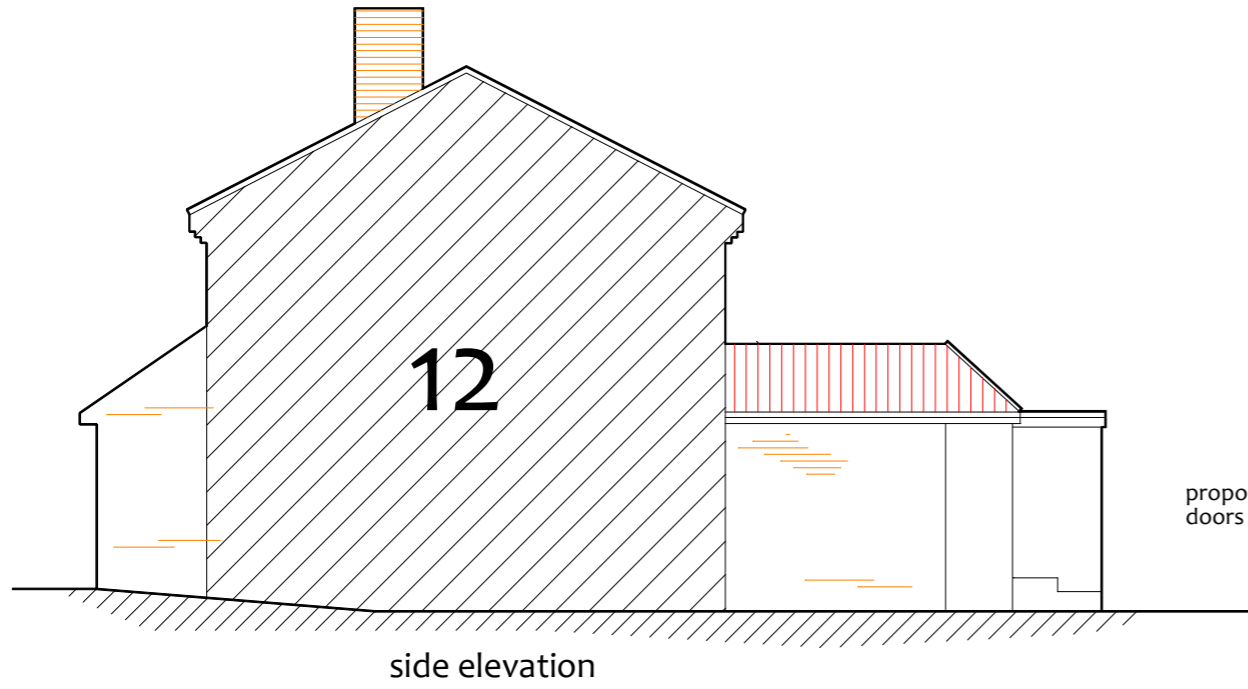

proposed new bi fold doors

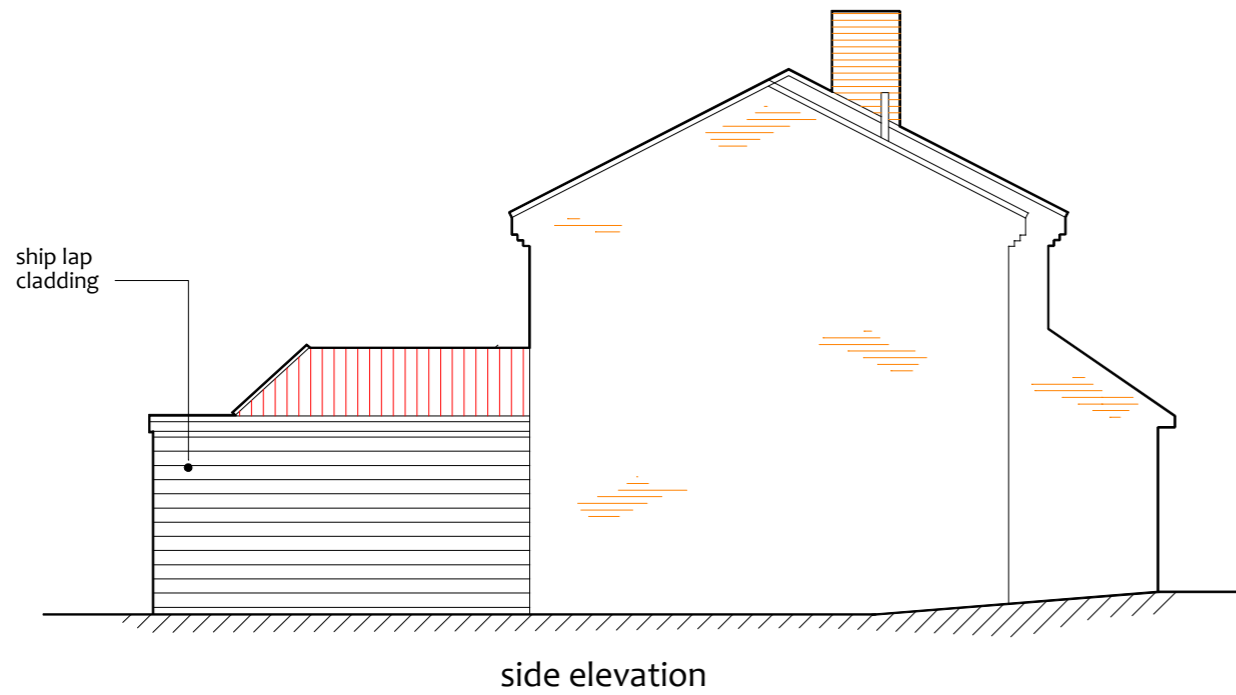

roof tiles to match existing

windows to match existing

facing brick work to match existing



ISSUE A INTRO 20/10/23

David Taylor Design Services
4 Forest Close Ascot Berks
07971 411897 01344 249092
DT455@AOL.COM

Project Proposed 2 storey side extension + single storey rear infill extension at 13 Nightingale Gardens GU47 9DQ		Client Mr and Mrs Webster
Drawing title Proposed elevations		Scale 1:100 Date: October 2023
		Drg No 3191-3