


Removable heavy duty bollard with reflector

3.5m wide maintenance and access track

Removable heavy duty bollard with reflector

Section through Maintenance/Access Track

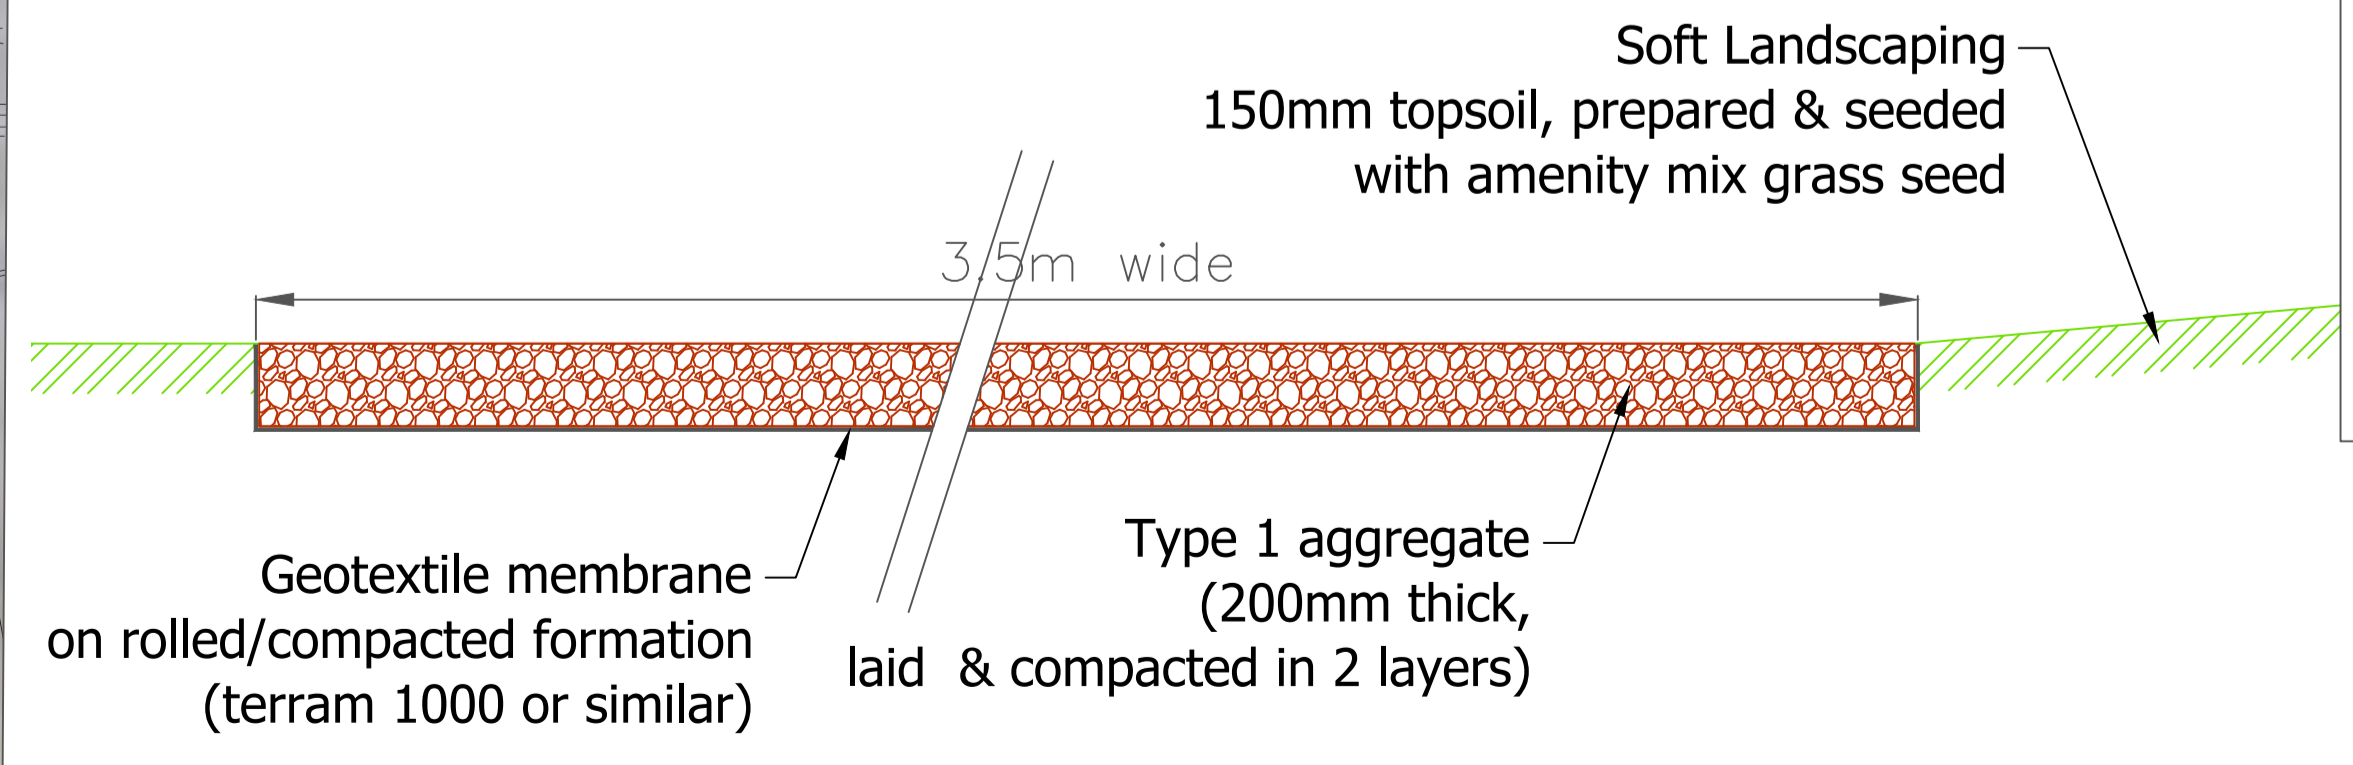

Rev:	Author:	Date:	Details:
A	AM	12/10/23	Initial Proposals
B	AM	9/11/23	Trackway section added

Notes:

Cycle Rack
8 spaces
Secured within padel centre covered area



AGILITY
Sports Facility Development
29 Over Lane, Almondsbury, Bristol, BS32 4BL
t: 0117 214 0090 m: 07710 566397
e: info@agilitysfd.co.uk
www.agilitysfd.co.uk

Project:
Bracknell Leisure Centre

Client:
Padel4All

Drawing Title:
Access Track

Subtitle:
General Layout

Status:
Consultation

Drawn: A Moore Checked: AM

Date: 12th October 2023

Project: P2303

Scale:
1:100 @ A3

Drawing Number:
P/2303/06

Revision:
B