

DATED

8 December

1976
1975

60A

U N D E R T A K I N

under

Section 16 of the Berkshire
County Council Act 1953

by


MR. D.P. and MRS. A.E. VAUGHAN

1. THIS UNDERTAKING is given this Eight day
of December One thousand nine hundred and seventy
six by DAVID PETER VAUGHAN of Tory Hall Farm Maidens Green
Winkfield Lane Winkfield Berkshire and AUDREY ELLEN VAUGHAN
his wife of the same address (hereinafter called "the applicants")
UNDER AND PURSUANT to Section 16 of the Berkshire County Council
Act 1953 _____

WHEREAS :- _____

- (a) the applicants are the owners in fee simple
of land situate at and known as Tory Hall Farm
Maidens Green Winkfield Lane Winkfield
Berkshire which land is more particularly de-
lineated on the plan annexed hereto and thereon
edged with red (hereinafter called "the land") _____
- (b) on the Sixth day of August One thousand nine hundred
and seventy six the applicants made application
to the Bracknell District Council (hereinafter
called "the District Council") as the District
Planning Authority for the administrative area
within which the land is situate for planning
permission for the erection of a stable block
comprising four garages three stables and
living accommodation on the land (Application
No. 601985) _____
- (c) the District Council are prepared to grant
planning permission in respect of the said
application subject to appropriate planning
conditions and to the undertaking hereinafter
contained _____

2. NOW THEREFORE the applicants HEREBY JOINTLY AND SEVERALLY
UNDERTAKE that upon the implementation of the whole or any part of

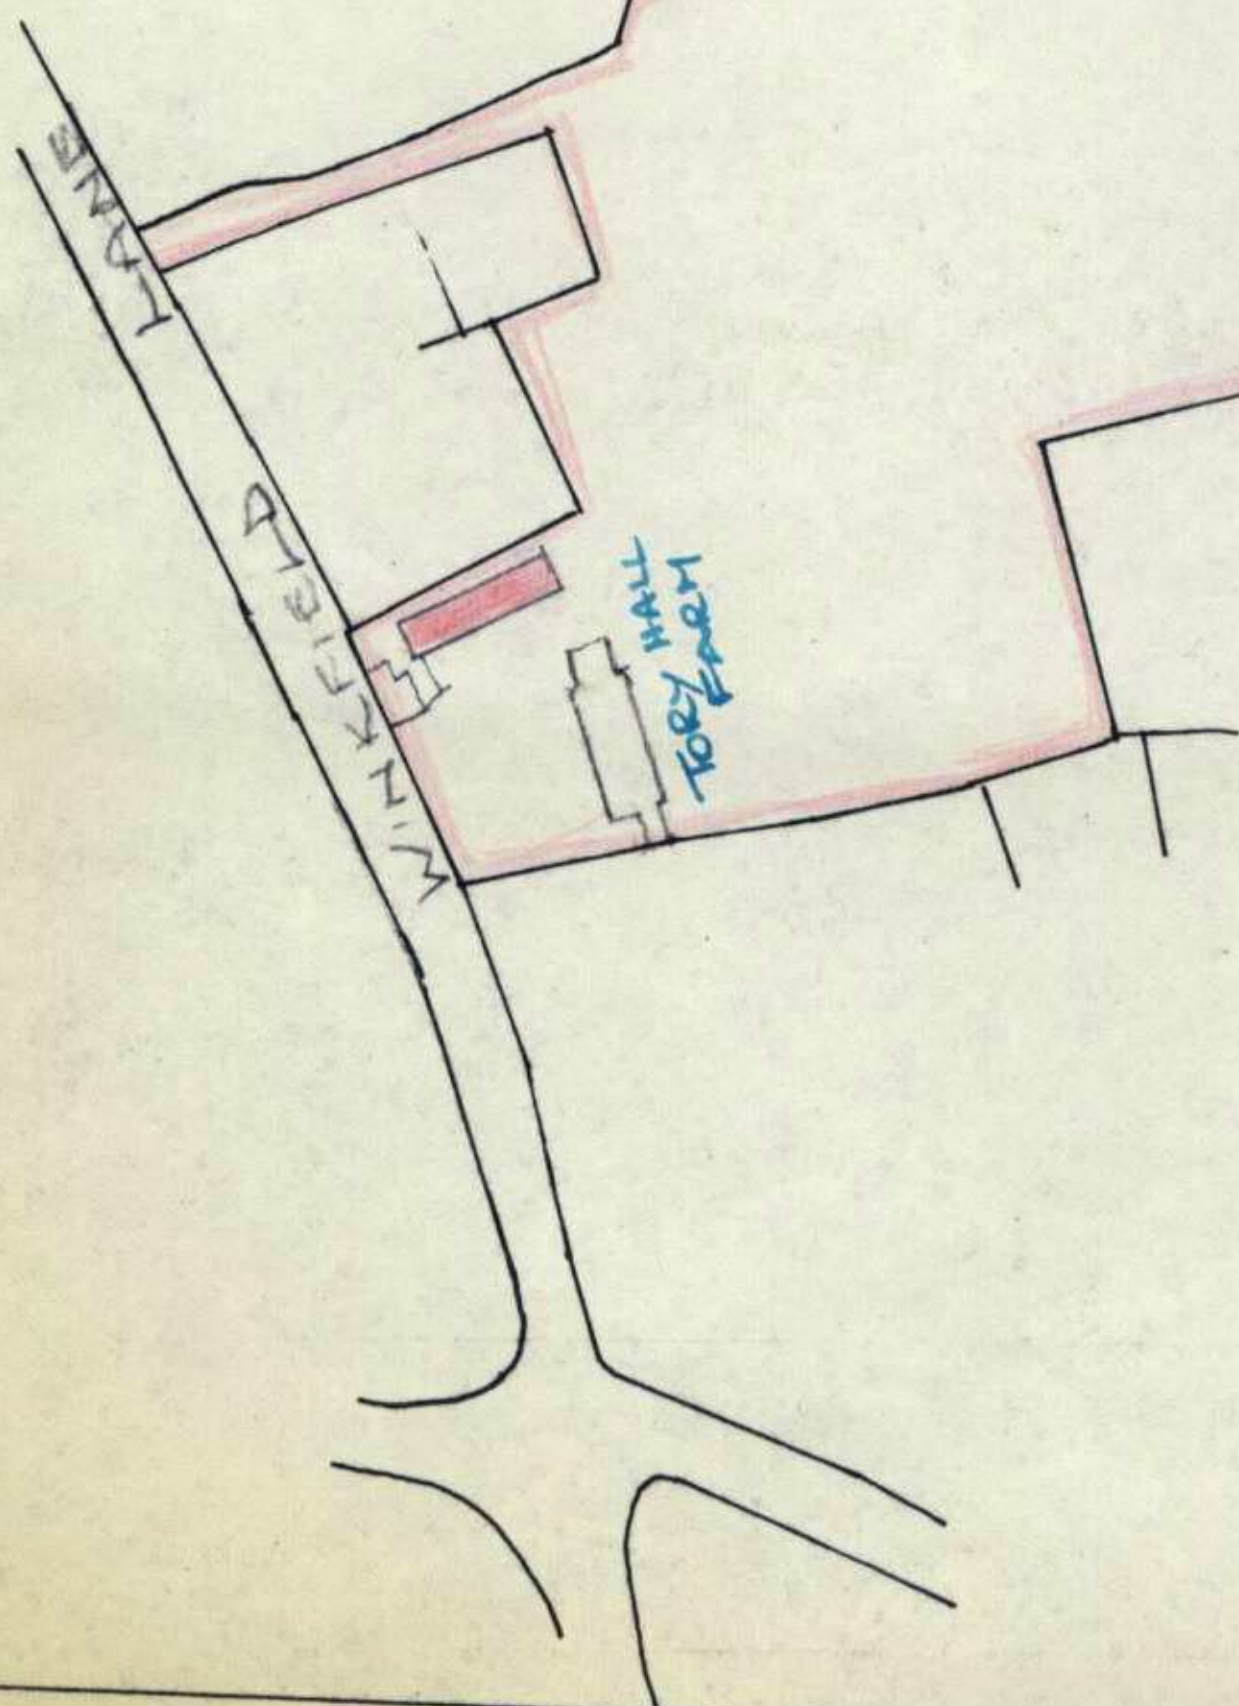

SCALE 1:2500



SCALE 1:2500

the development proposed by Application No. 601985 they will not dispose of (whether by way of sale lease or otherwise) nor part with possession of the said living accommodation except as a whole with the remainder of the land _____

IN WITNESS whereof the applicants have hereunto set their respective hands and seals the day and year first before written _____

SIGNED SEALED AND DELIVERED)
by the said DAVID PETER)
VAUGHAN in the presence of:-)




J. C. [unclear]

W. C. [unclear]

[unclear]

SIGNED SEALED AND DELIVERED)
by the said AUDREY ELLEN)
VAUGHAN in the presence of:-)

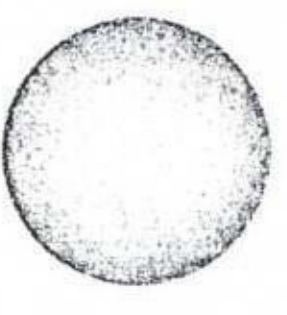

J. C. [unclear]

W. C. [unclear]

[unclear]