


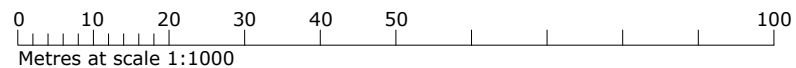

Ordnance Survey, (c) Crown Copyright 2023. All rights reserved. Licence number 100022432



Do not scale from this drawing, work to given dimensions. All dimensions to be checked on site. Any discrepancies with this drawing to be reported and clarified prior to commencing work on site. ADM Surveyors Ltd accept no responsibility for works not undertaken fully in accordance with this drawing and relevant specifications.
Copyright © ADM Surveyors Limited

North Point:



Notes:

Revision Log:

Rev.	Description:	By:	Date:
A	Road name added.	TR	25.10.2023

Project: 32 Main Street Hunscoate Leicestershire LE9 3AU	Client: Mr Graham Creed 2 Torrington Close Wigston Leicestershire LE18 2RY
---	--

Scale: 1:1000	Drawing Issue: Planning
-------------------------	-----------------------------------

Date: 26.09.2023	Drawn by: OP	Checked by: TR	Paper Size: A4
----------------------------	------------------------	--------------------------	--------------------------

Drawing Title:
Site Location Plan

Drawing Number: 3849.PL01	Revision Number: A
-------------------------------------	------------------------------

ADM Surveyors

Chartered Quantity & Building Surveyors

Suite 1, Rosehill, 165 Lutterworth Road,
Blaby, Leicester, LE8 4DX
Tel: 0116 2775527



www.admsurveyors.co.uk