

Project Name:
Roseland

Hut Block Plan

Client:
Rob Mann


Date: 26/09/2023

Scale: 1 : 200 @ A3

Project Address:
Roseland, Leominster Road, Dymock,
Gloucestershire, GL18 2AN

Responsibility is not accepted for errors made by others in scaling from this drawing. All construction information should be taken from figured dimensions only

office@CornerstoneArchitecture.co.uk
www.CornerstoneArchitecture.co.uk
01452 740 279
Unit 3, Milton End, Arlingham, GL2 7JH

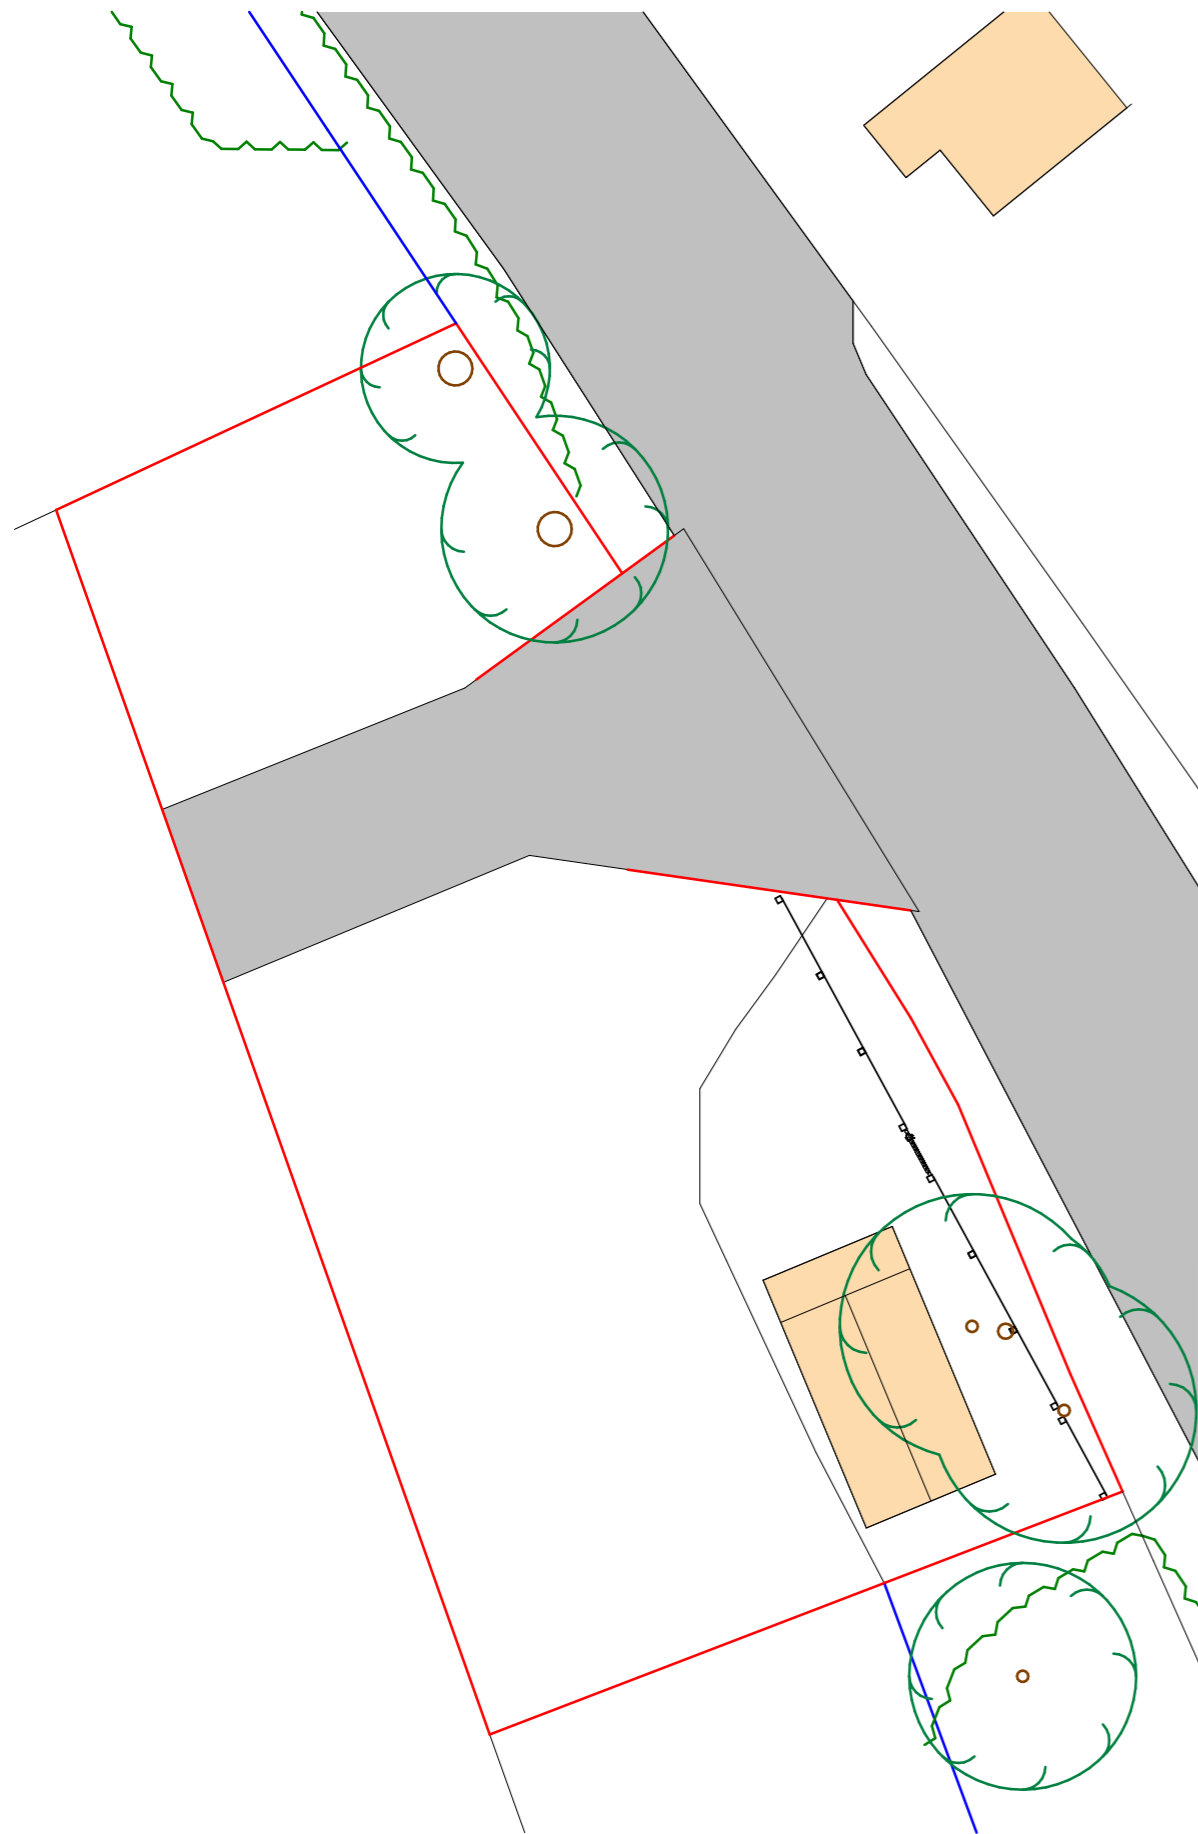

Block Plan - Existing Hut
1 : 200



Block Plan - Proposed Hut
1 : 200