


GARAGE AT 41 STONEWAY RD




REAR




SIDE

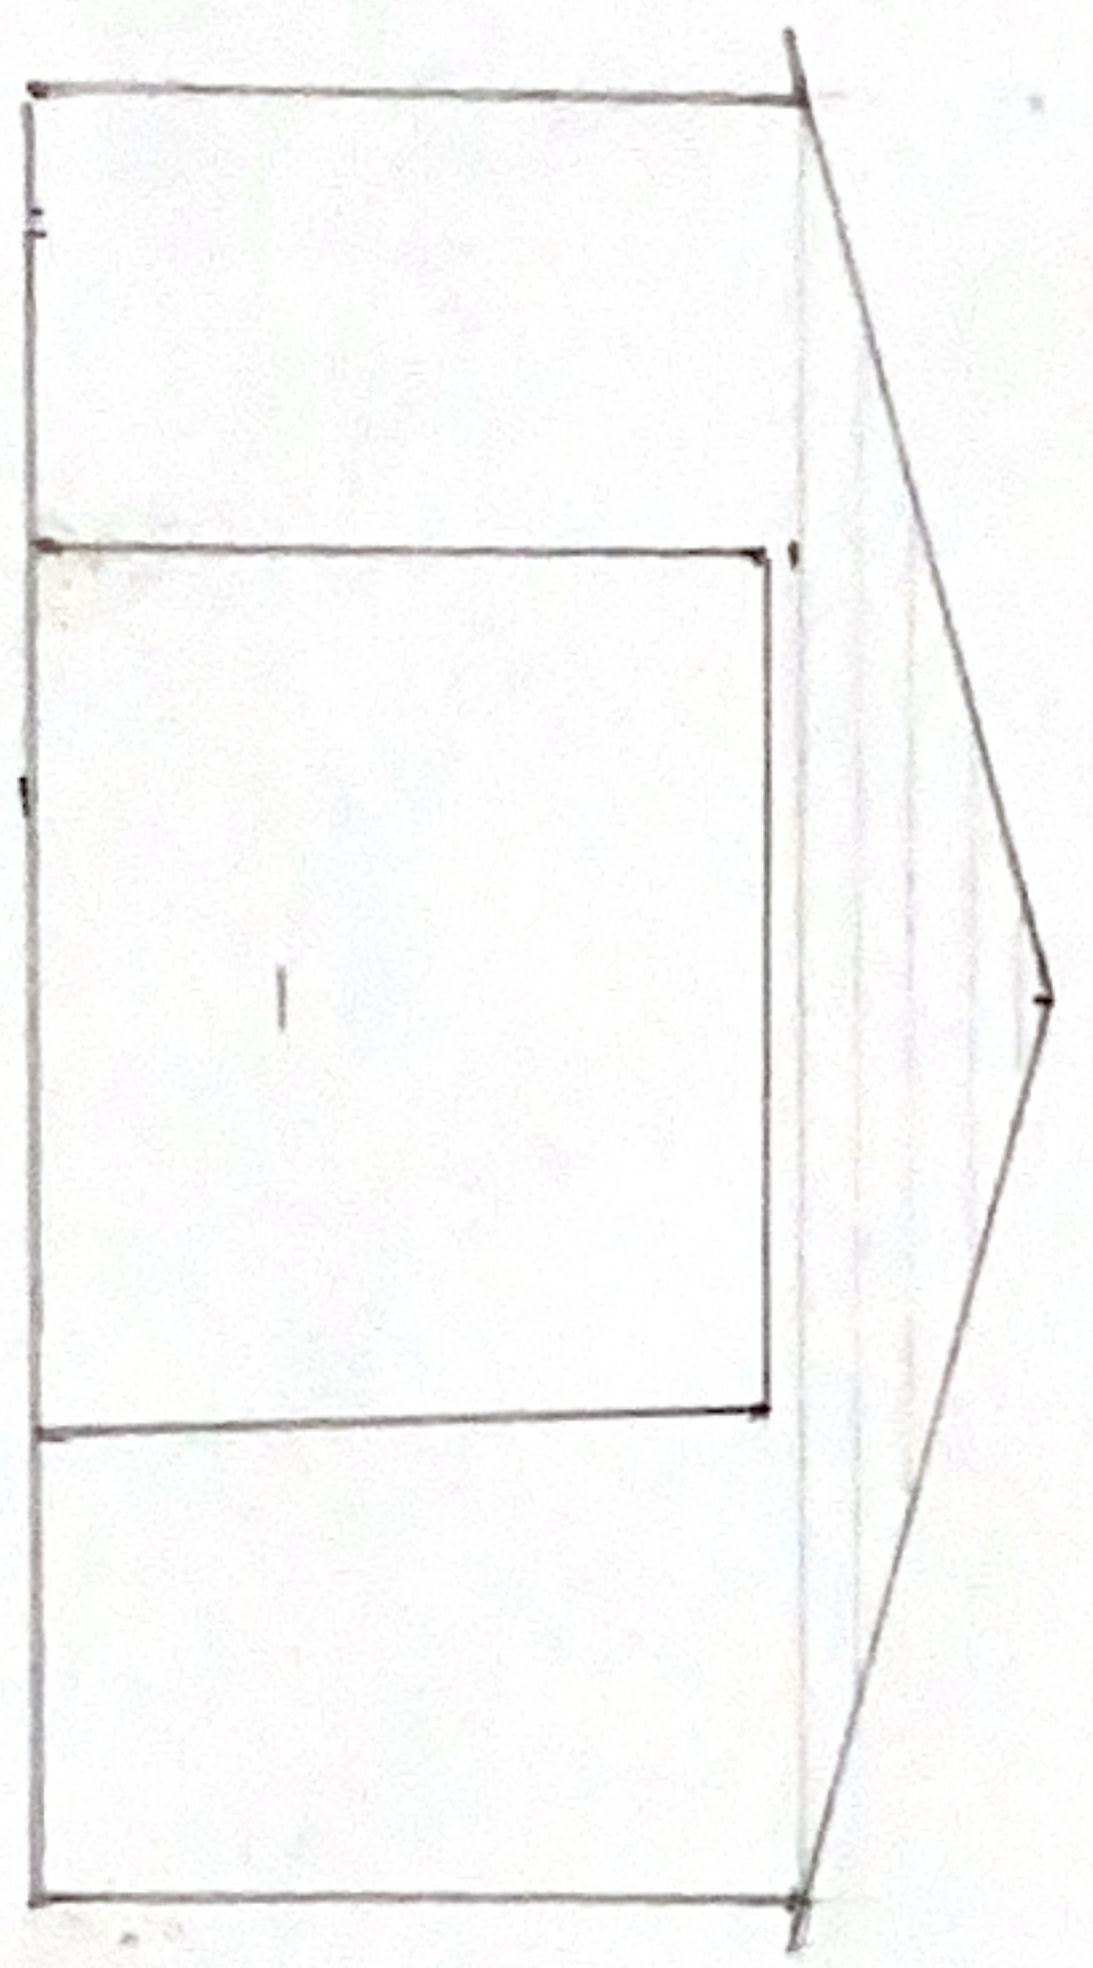

FRONT

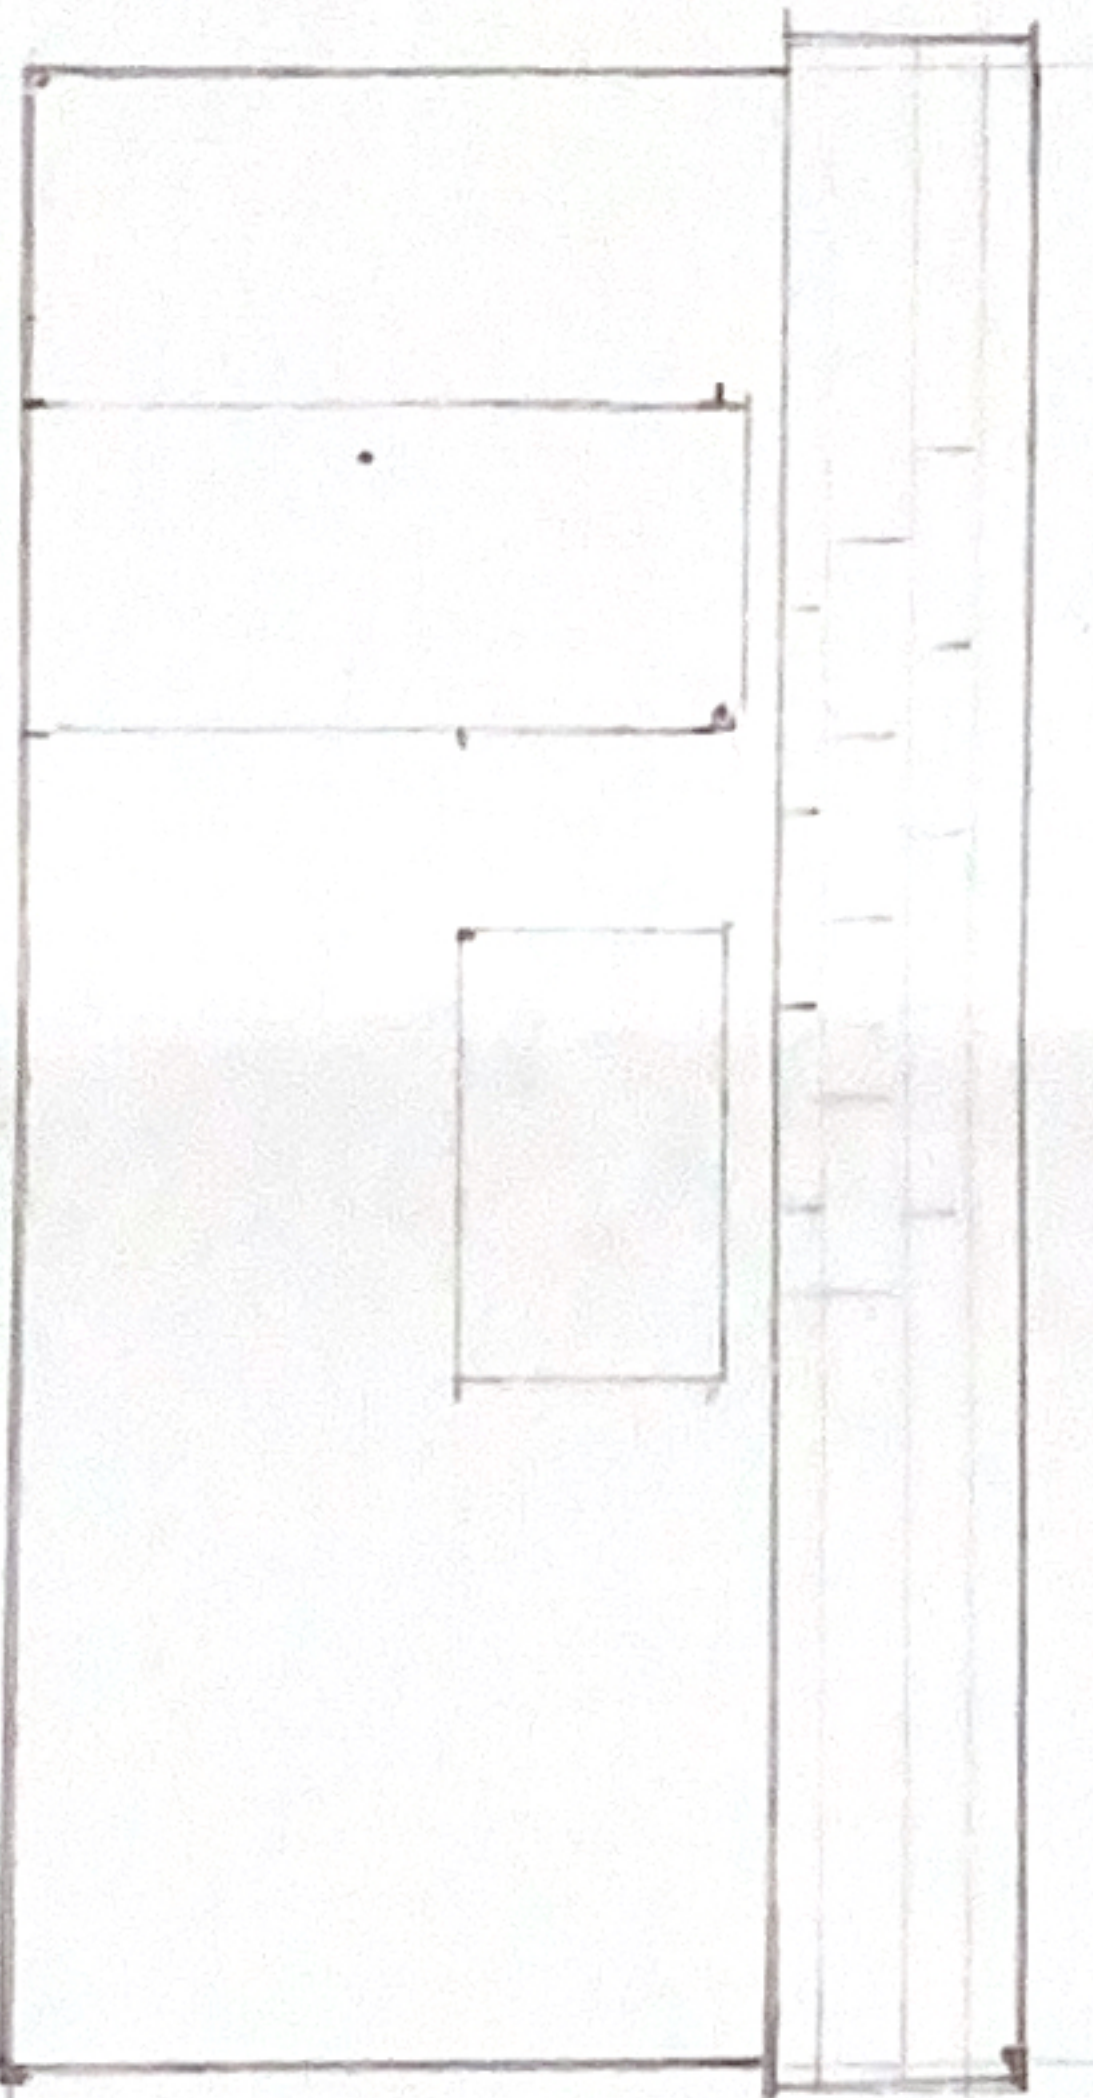

HOUSE SIDE

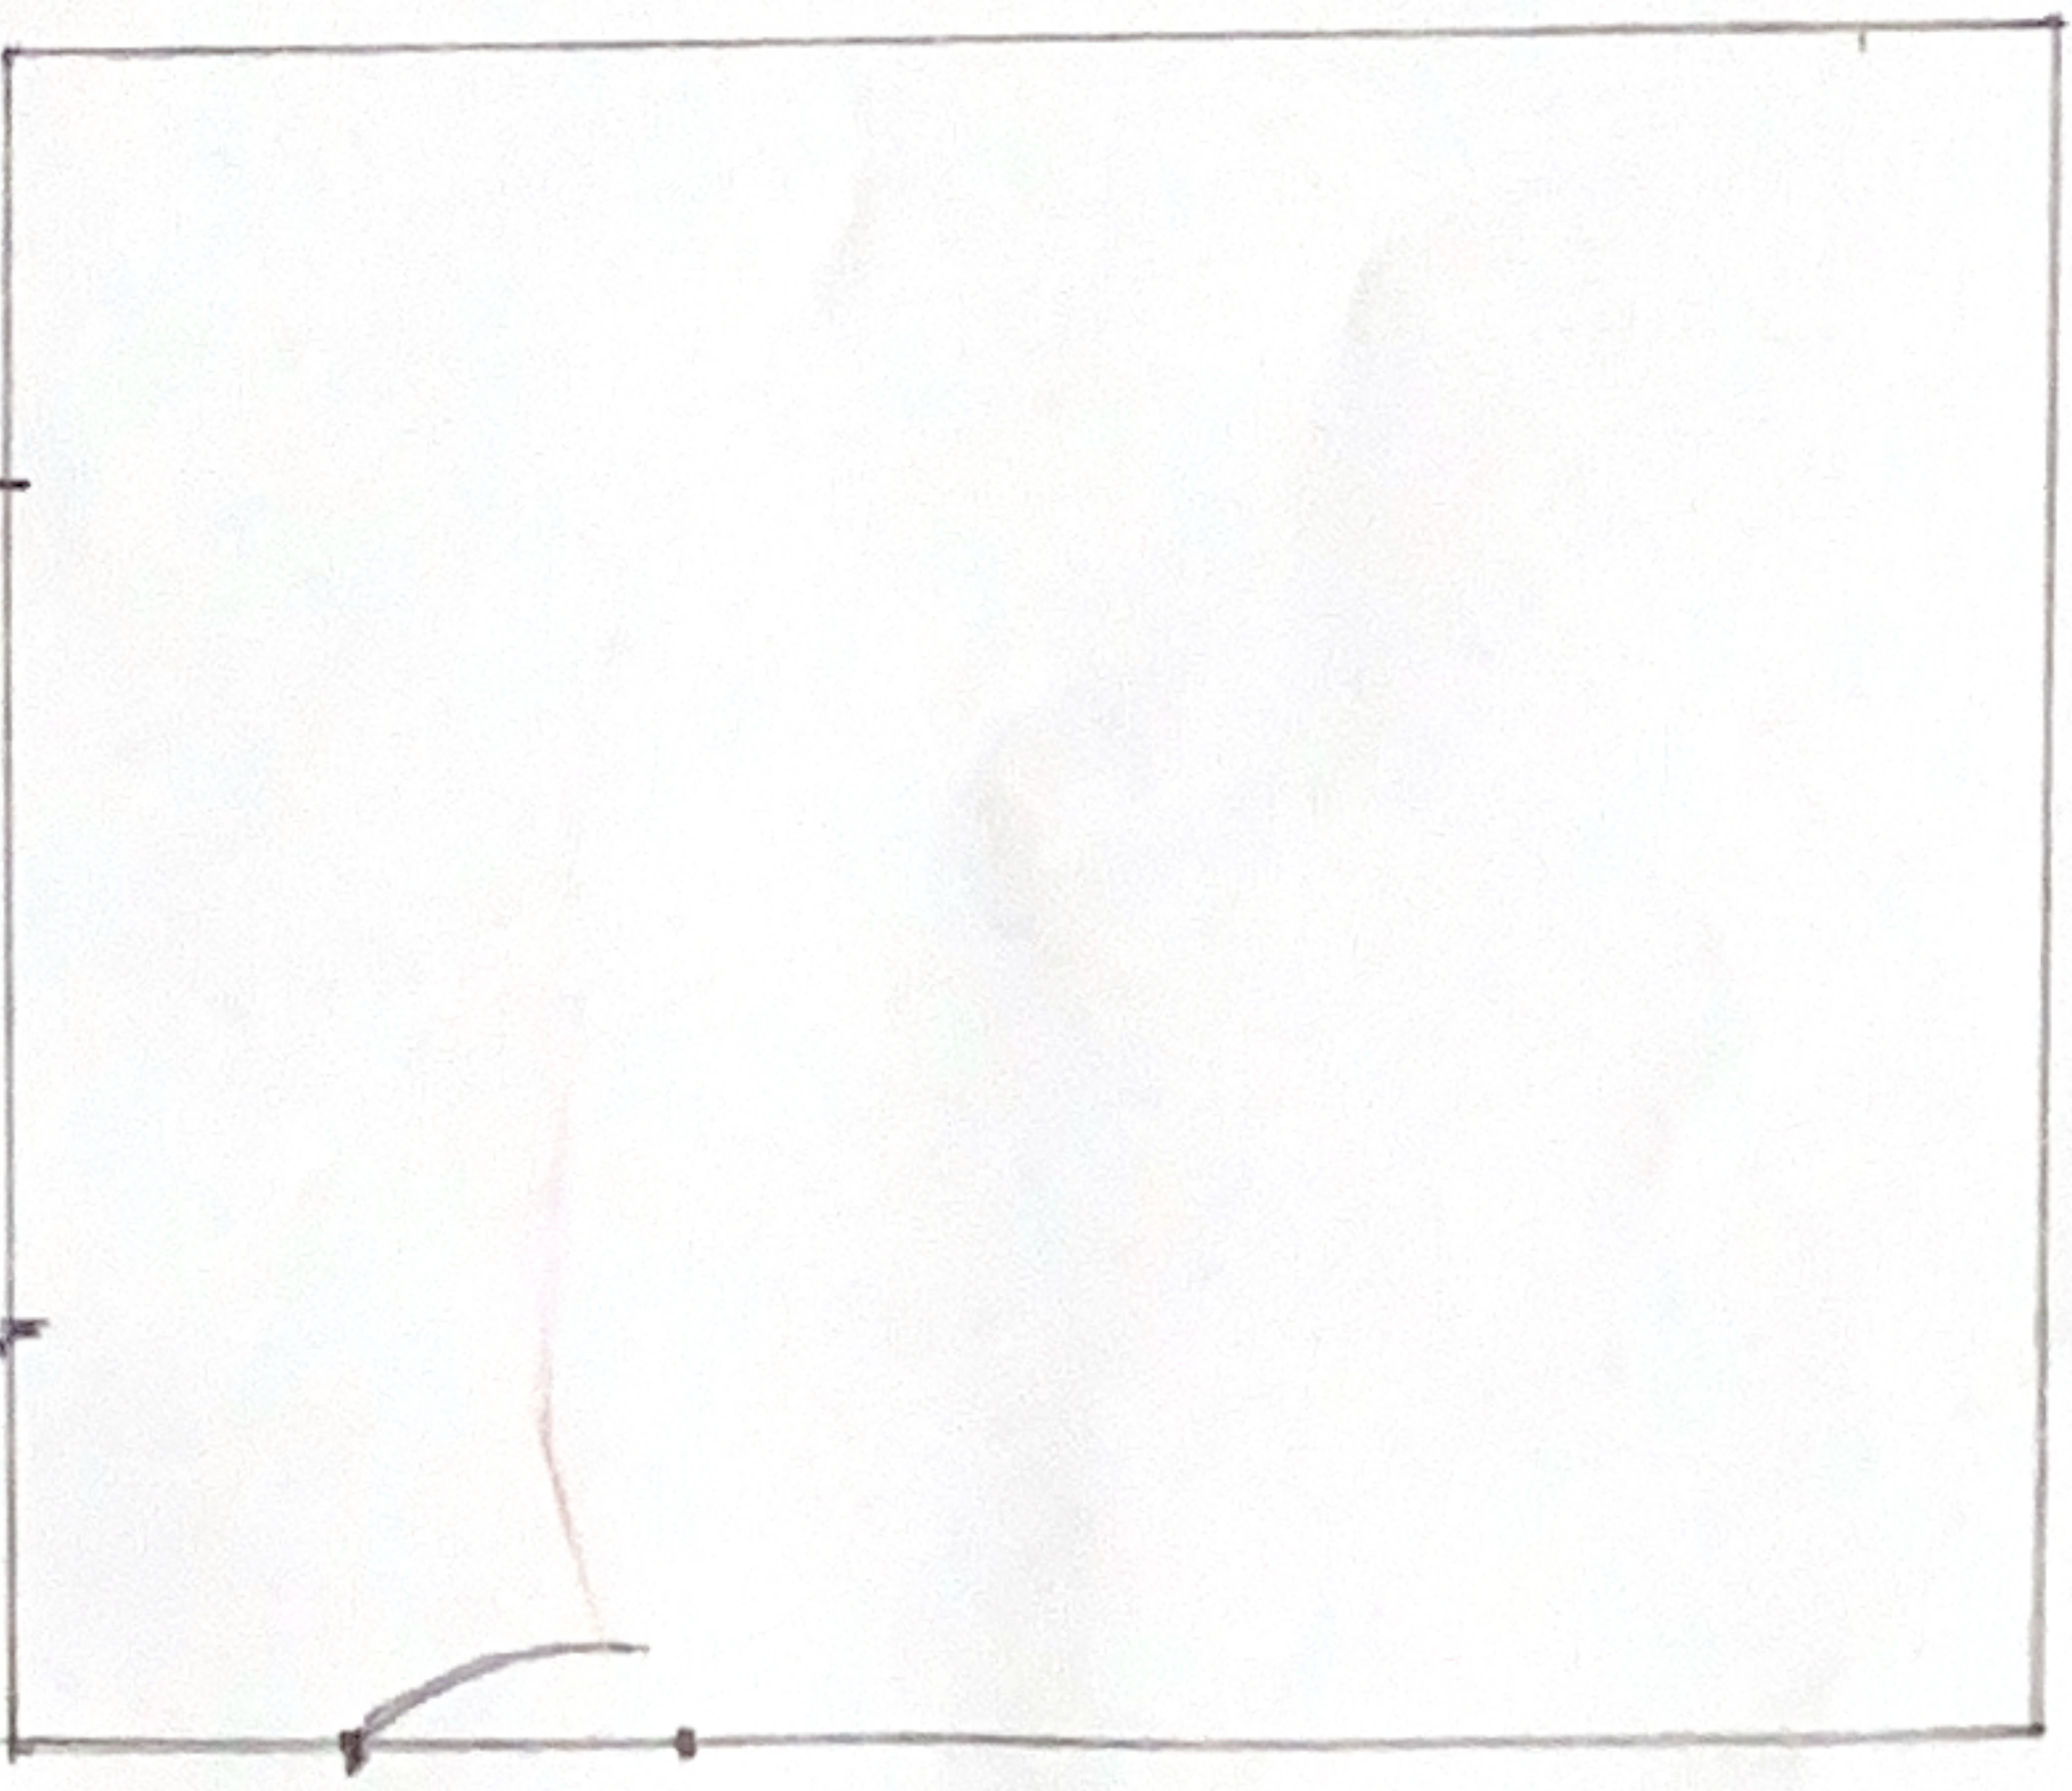

PLAN

SCALE 1 : 200

