


Proposed Plant Enclosure Elevation

1:50

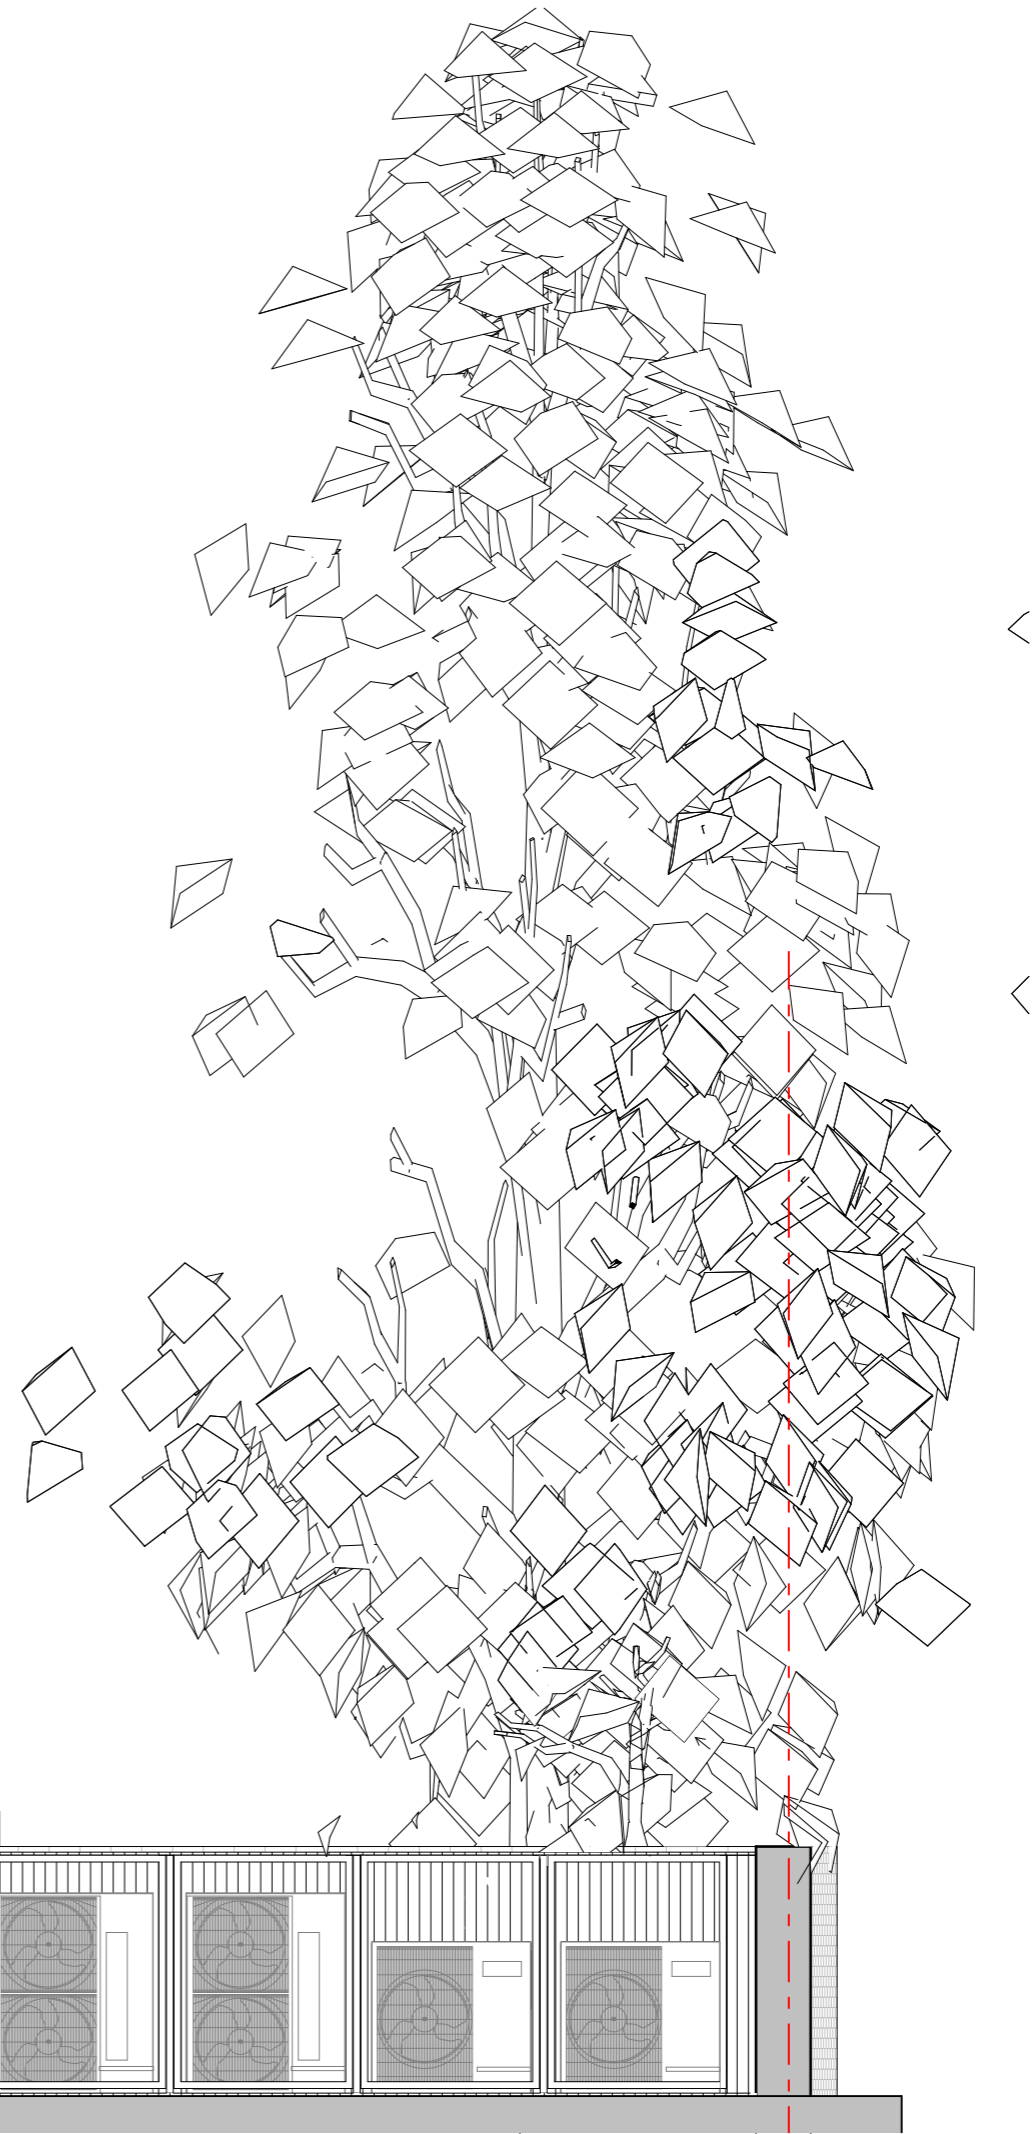

Proposed Plant Enclosure Elevation

1:50



10b Branch Place
London N1 5PH
p: 0207 686 3445
e: info@scenarioarchitecture.com
w: www.scenarioarchitecture.com

Project Name:
53 Queens Grove

Client:
Lisa & Andrew Barnett

Site Location:
**53 Queens Grove NW8 6EN
London UK**

Drawing not to be used other than the purpose for which it was prepared. It's supplied without liability for errors or omissions. All dimensions are to be checked on site. This drawing is to be read in conjunction with all other drawings. Notes on this drawing will apply to all other drawings where a similar position exists.

Scale @ A3
1:50

Project No.
152

Drawing Name
Proposed Elevations

Drawing Number Rev

PR-A2.01

G:\Shared drives\Project\1-Active\152_53 Queens Grove\1-Project\2-Design\1-3D\3-Planning\152_53 Queens Grove - All Source Heat Pump.dwg