



Rev	Date

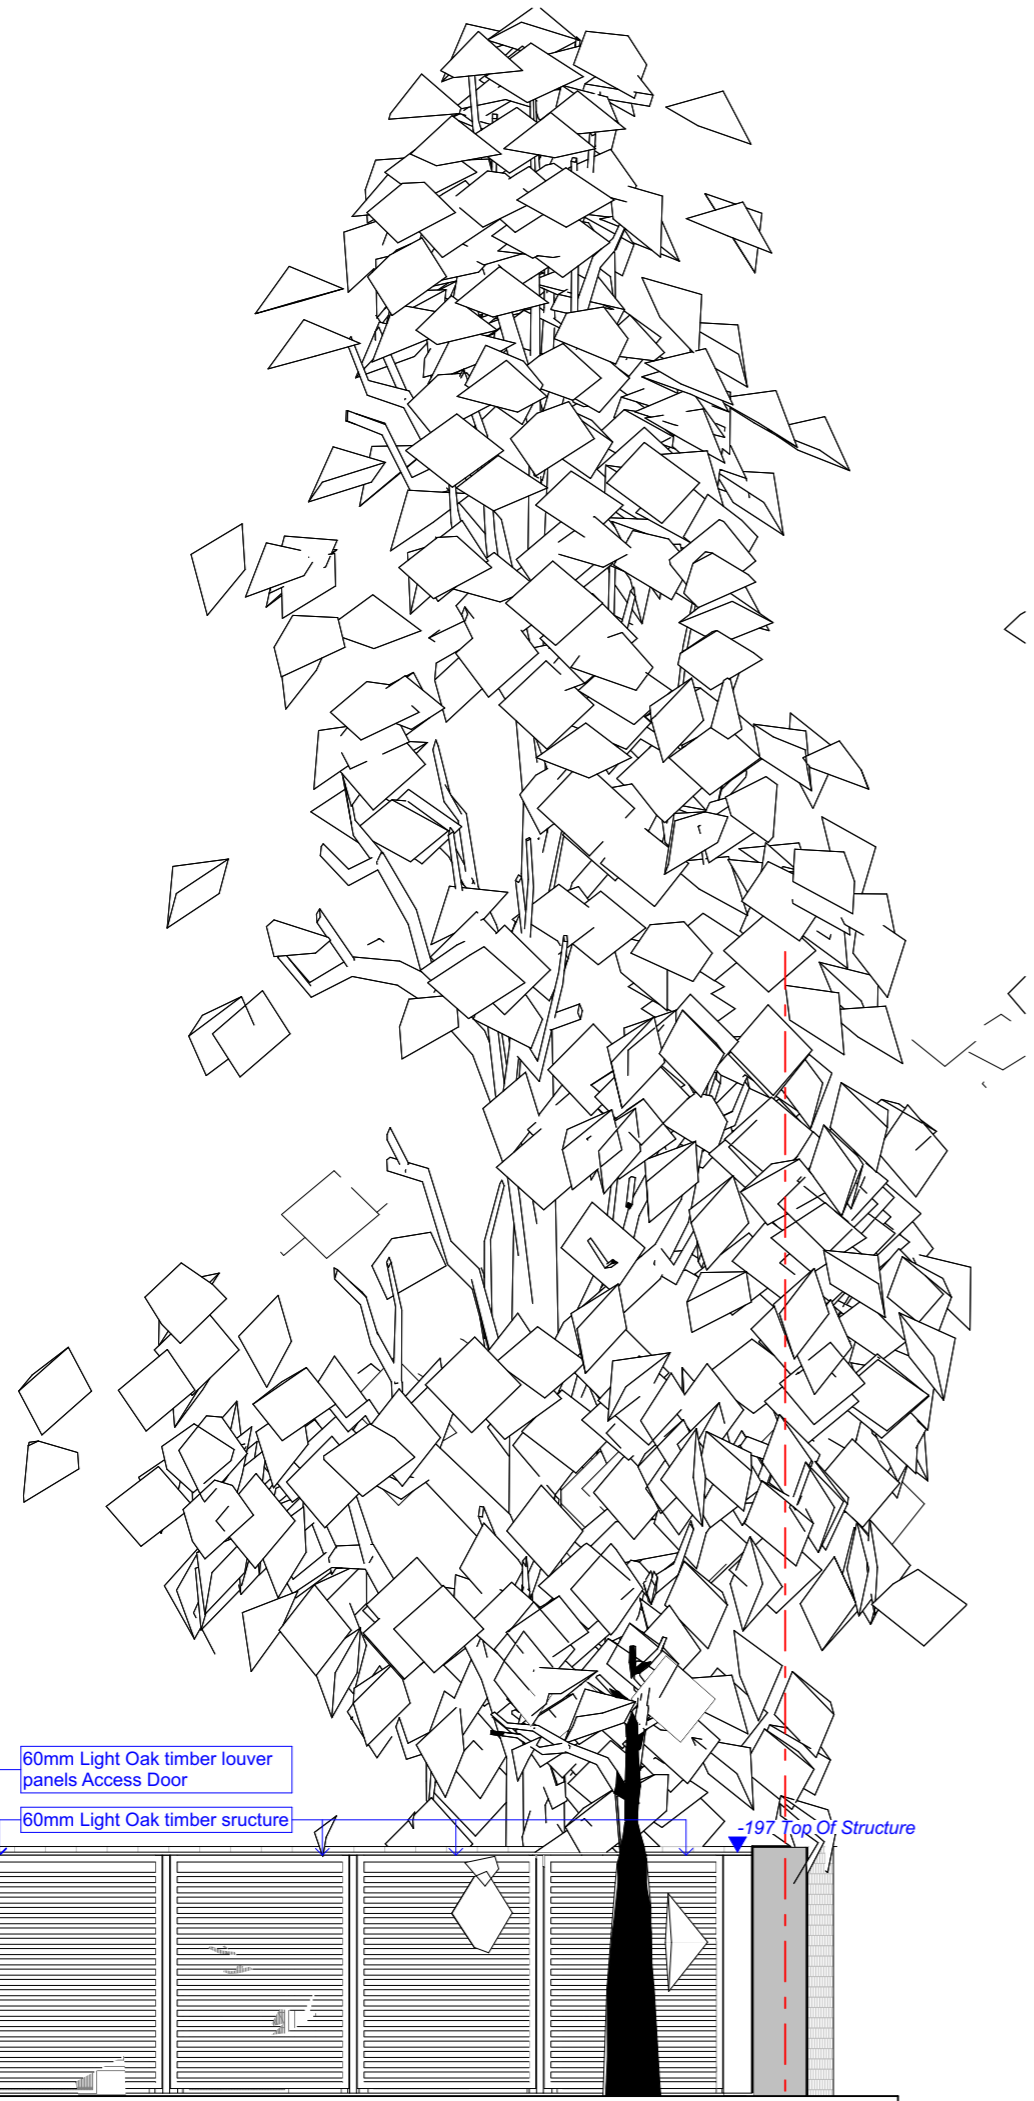


Proposed Plant Enclosure Elevation

1:50

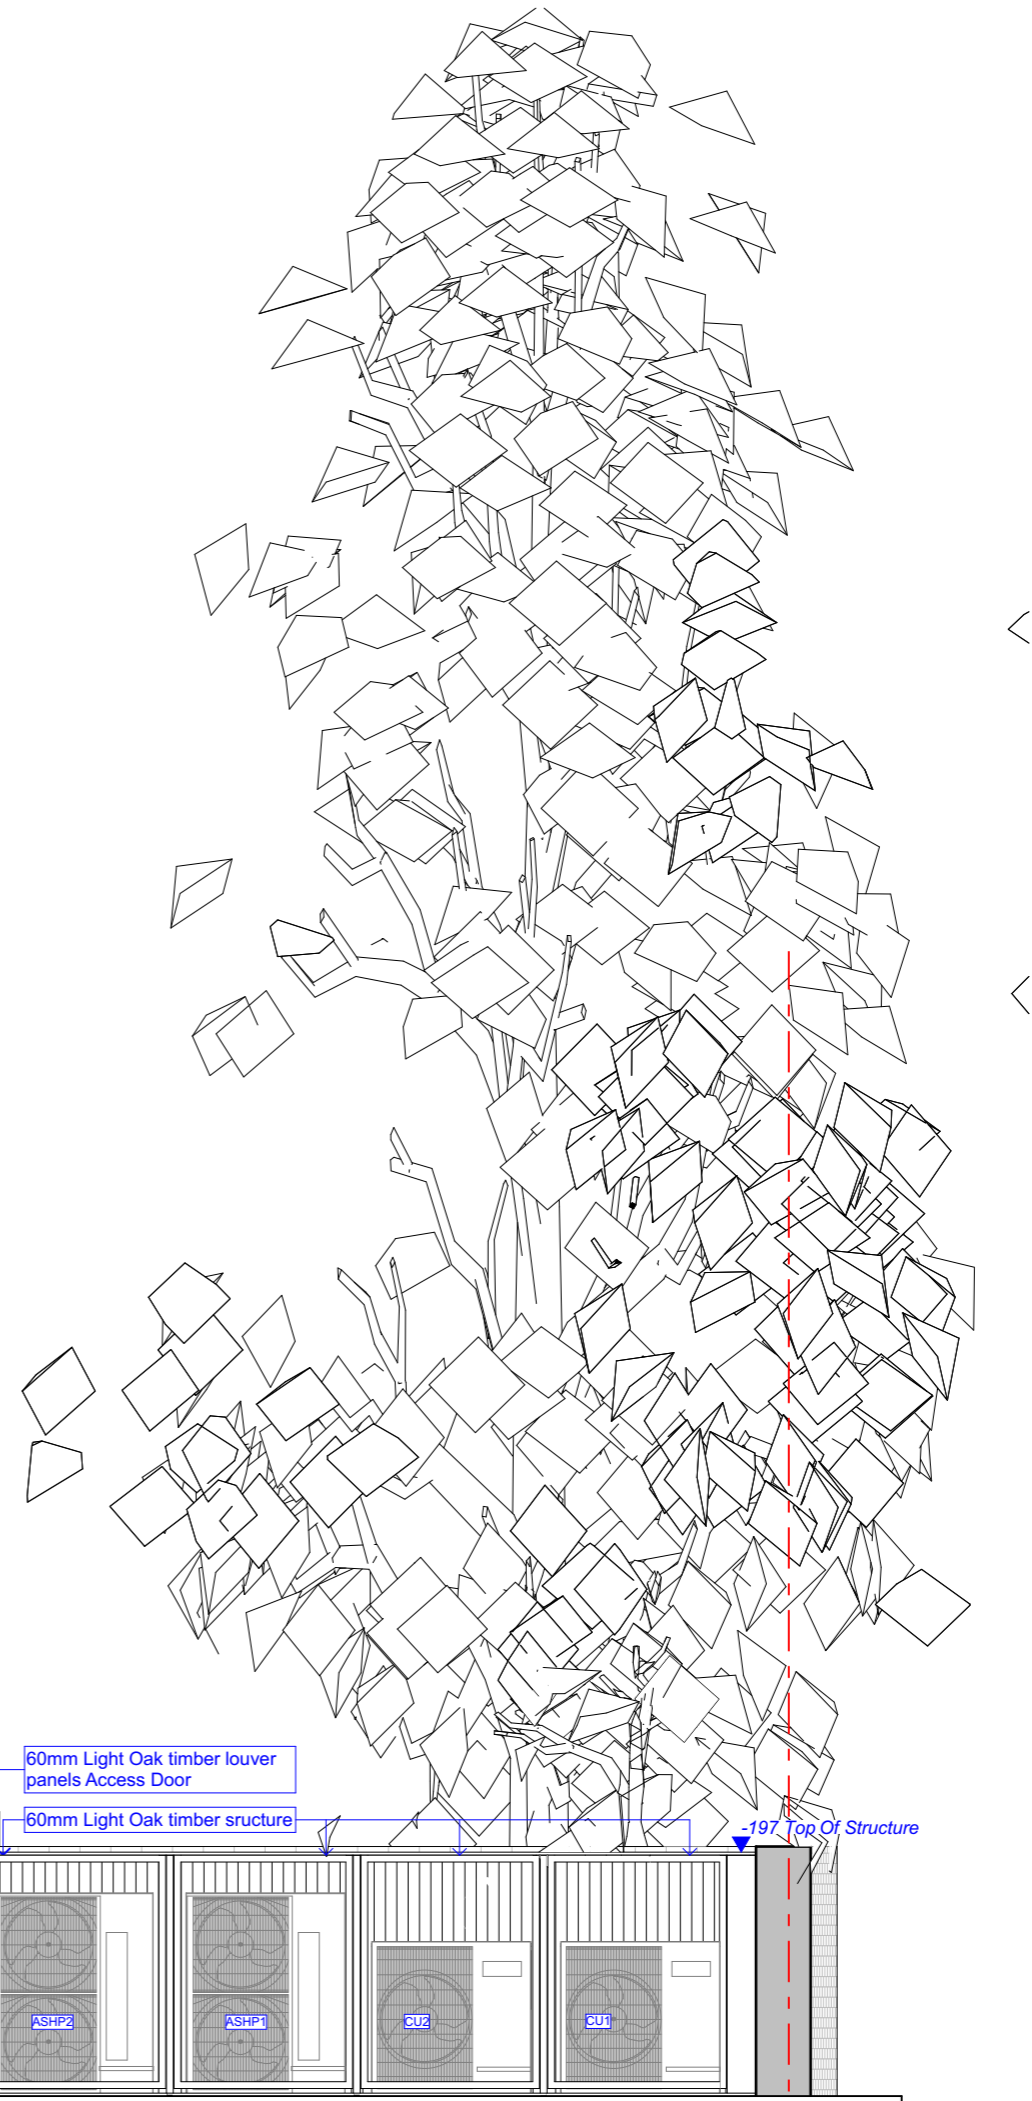

Proposed Plant Enclosure Elevation

1:50

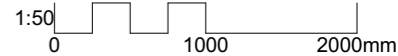

10b Branch Place  
London N1 5PH  
p: 0207 686 3445  
e: info@scenarioarchitecture.com  
w: www.scenarioarchitecture.com

Project Name:  
**53 Queens Grove**

Client:  
**Lisa & Andrew Barnett**

Site Location:  
**53 Queens Grove NW8 6EN  
London UK**

Drawing not to be used other than the purpose for which it was prepared. It's supplied without liability for errors or omissions. All dimensions are to be checked on site. This drawing is to be read in conjunction with all other drawings. Notes on this drawing will apply to all other drawings where a similar position exists.

Scale @ A3  
**1:50**

Project No.  
**152**

Drawing Name  
**Proposed Elevations**

Drawing Number

Rev

**PR-A2.01**

G:\Shared drives\Project\1-Active\152\_53 Queens Grove\1-Project\2-Design\1-3D\3-Planning\152\_53 Queens Grove - All Source Heat Pump.dwg