


30 OCTOBER 2027

P3
2600

PROPOSED DWELLING IN
GROUNDS OF THE BLUE BELL INN,
CRABTREE LANE, OLD ELLERBY, HULL HU11 5AJ
INGLEBY AND HOBSON ARCHITECTS RIBA

September 2023
Job No. 2600
Drawing No. 2
FIRST FLOOR, 28 LAIRGATE, BEVERLEY, E. YORKSHIRE, HU17 8EP
email: inghob@mail.com
Tel: 01482 868690
Note this drawing is Copyright & shall not be reproduced or made use of without the authority of Ingleby & Hobson Ltd Architects

EV. CHARGING POINT


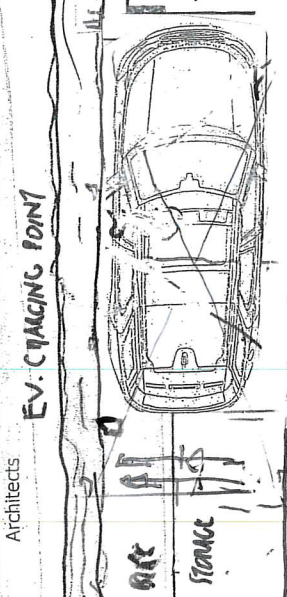


WILD CRACKING GRAVEL

HORNPEAK


LAWN

SCALE OF METRES - 1:100

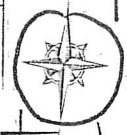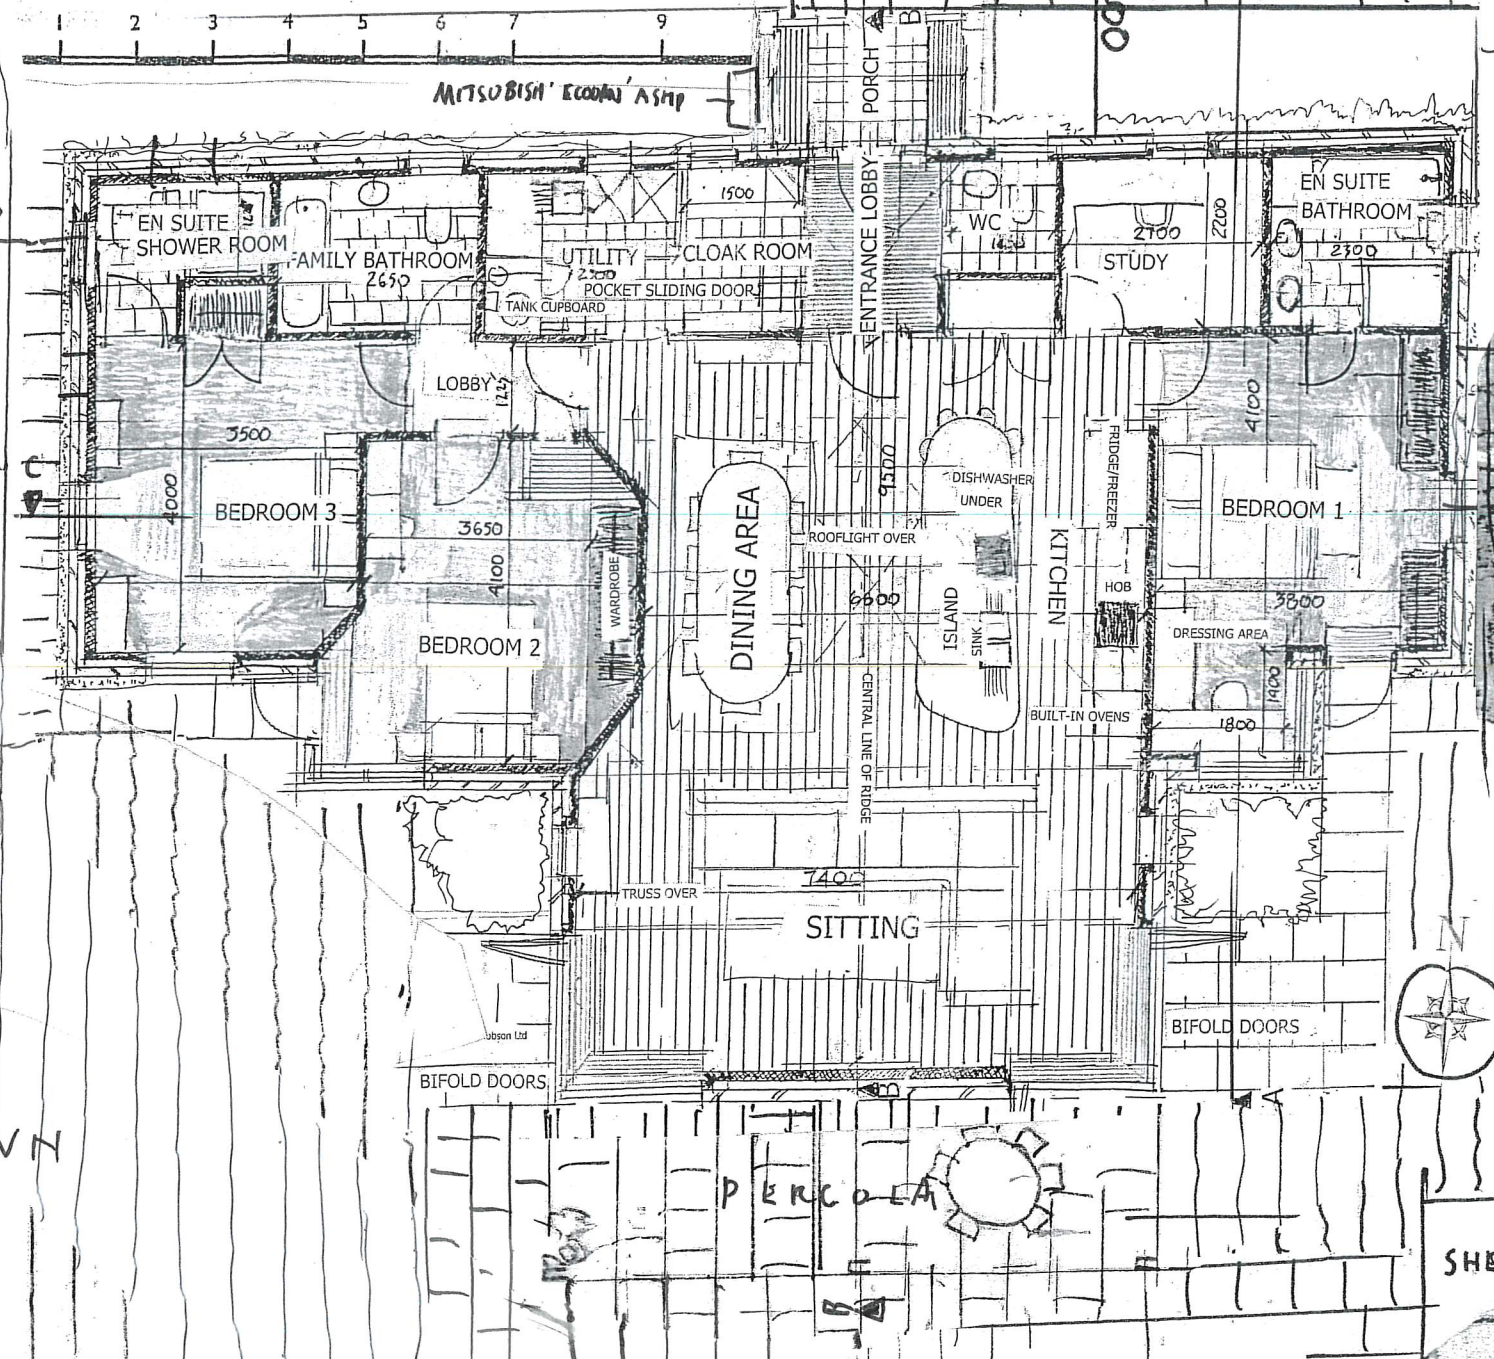

Railway Sleepers, 0.25mH

Planting Belt, 6-8m high, on top of 1.2m high bund

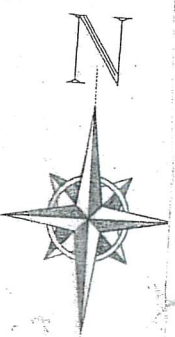

2600
P3
30 OCT 2023