

Project Address
 1-3 Ash Cottages
 Albury Road
 Little Hadham SG11 2DQ

Drawing No.:
 2212_2310

Revision:

Scale@A1:
 10

Scale@A3:
 20

Rev. Date:


Drawn by:

Date:
 29/06/2023

Status:
 PLANNING

Drawing Title
 DETAIL
 Main House: catslide extension
 Typical Condition: Existing

Pardon
 Chambers
 Architects

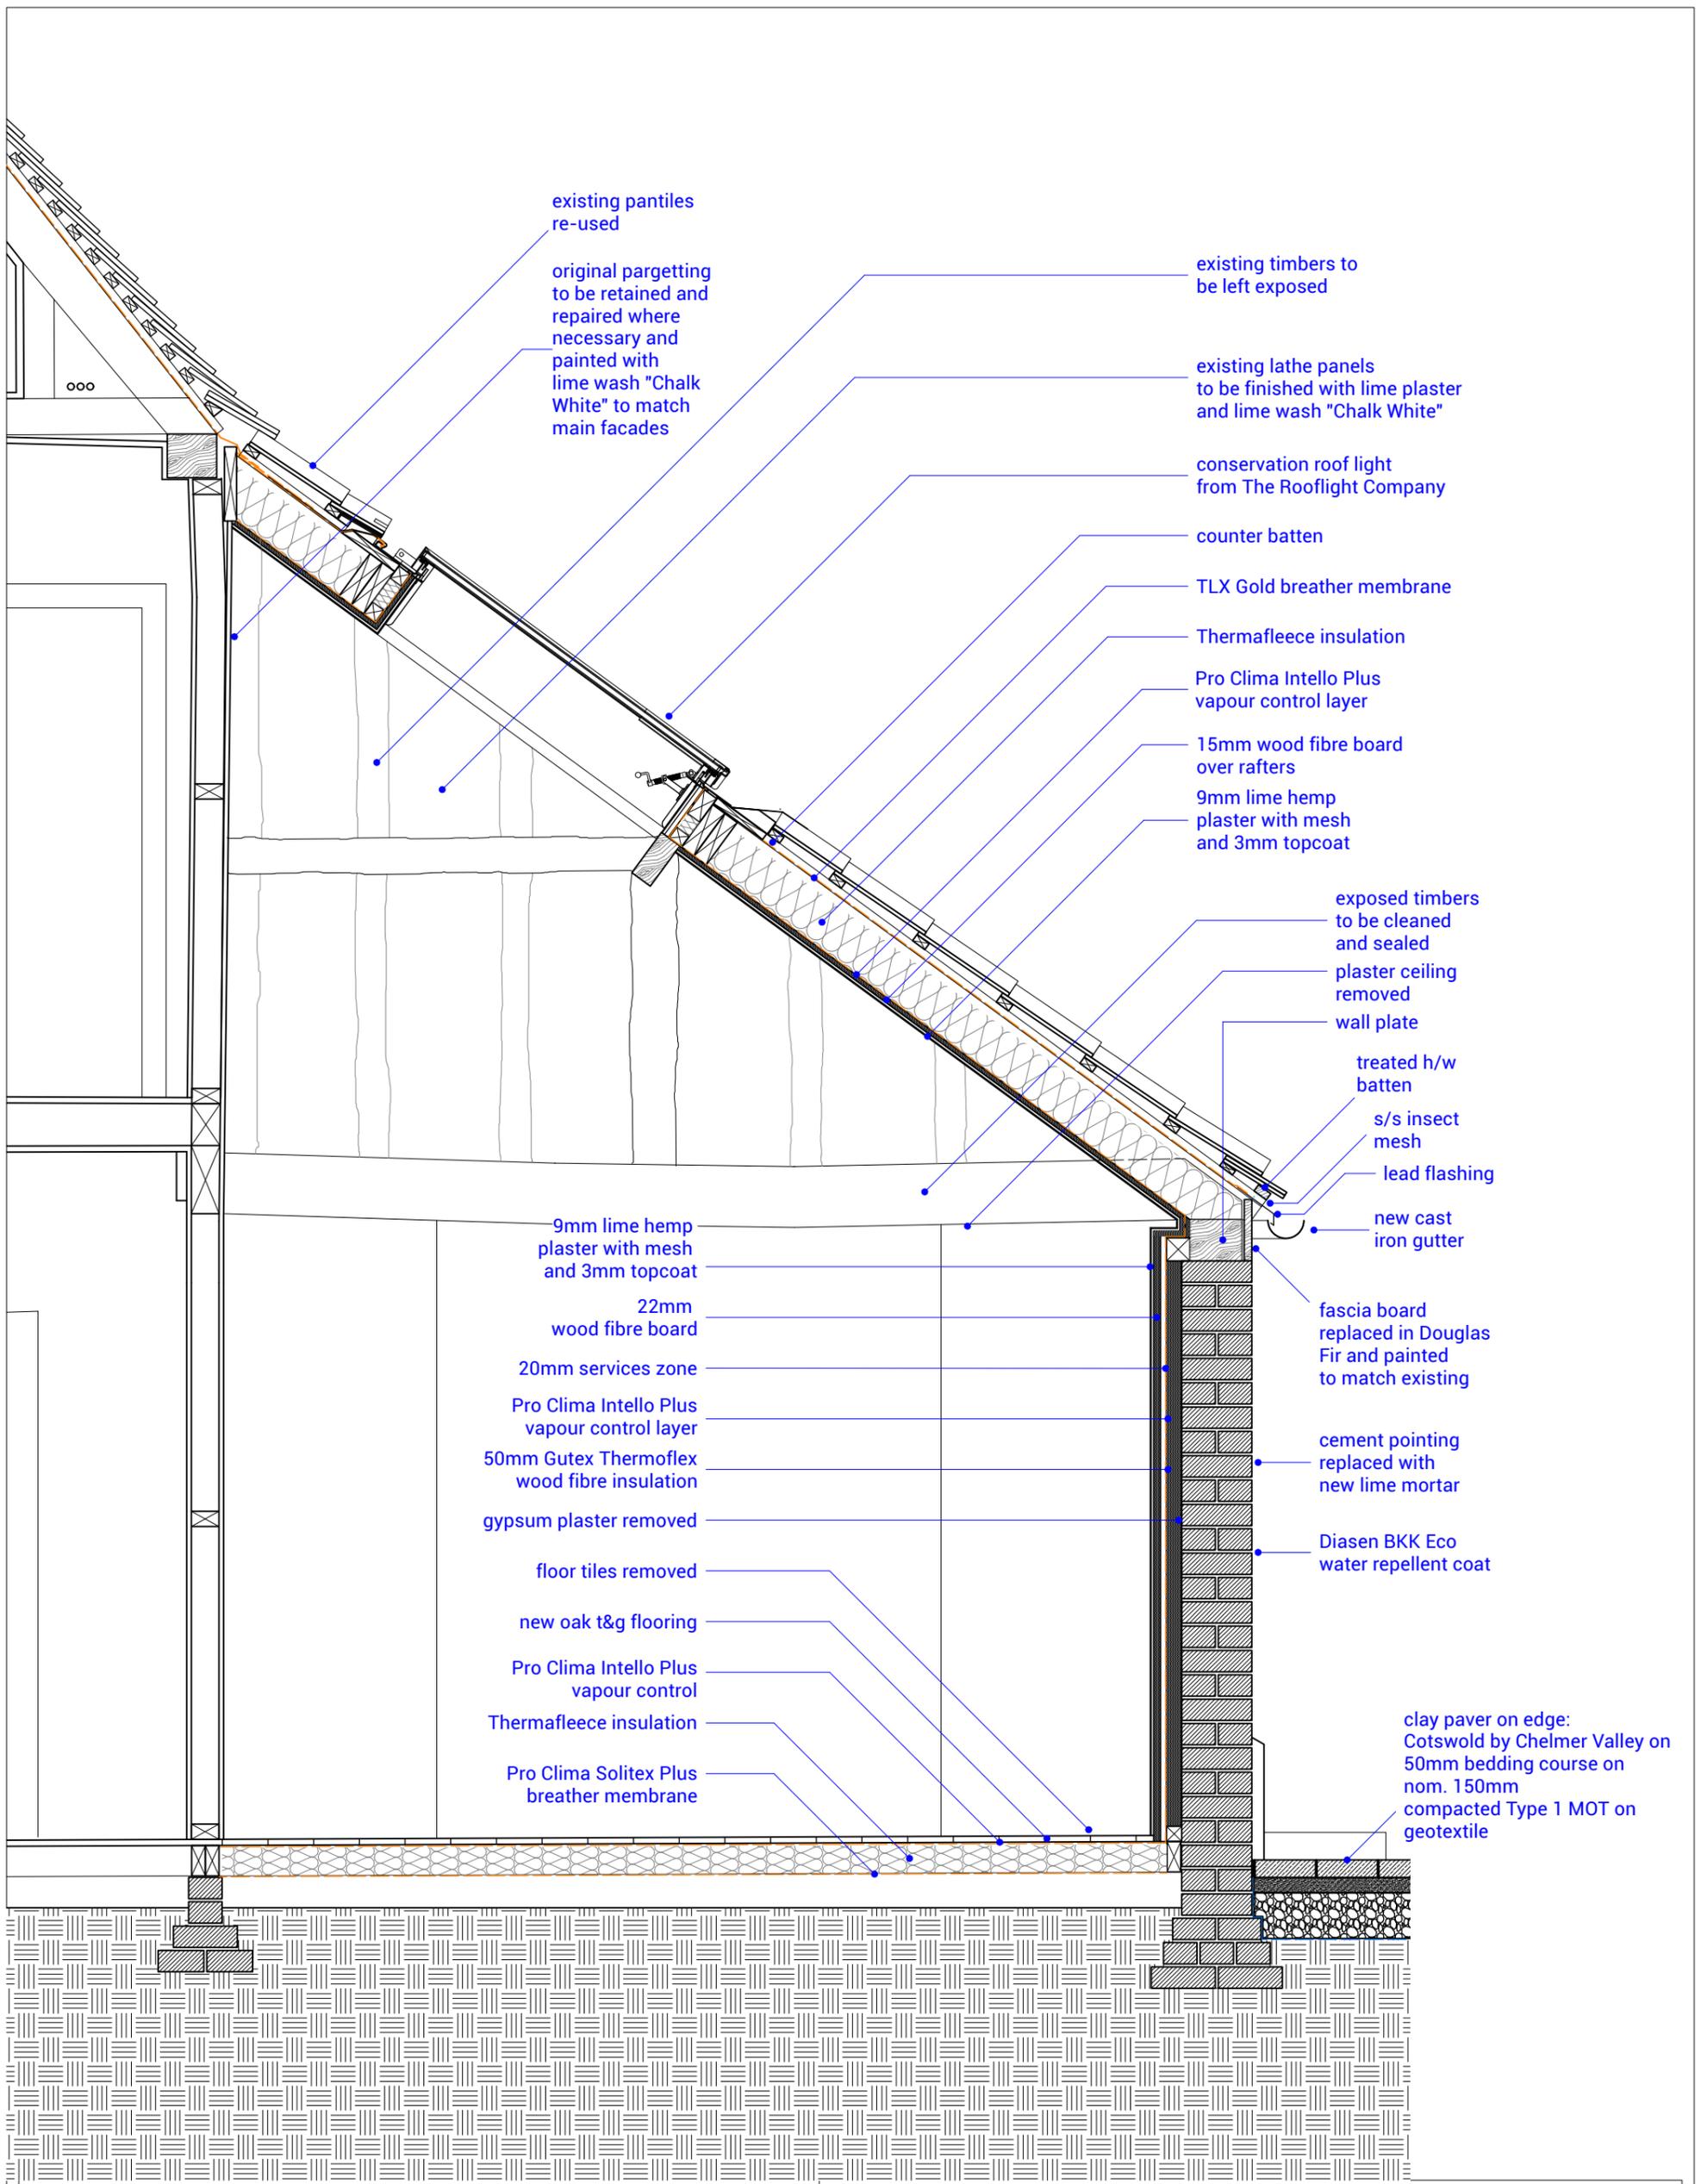

Project Address
 1-3 Ash Cottages
 Albury Road
 Little Hadham SG11 2DQ

Drawing Title
 DETAIL
 Main House: catslide extension
 Typical Condition: Proposed

Drawing No.: 2212_2311
 Scale@A1: 10
 Scale@A3: 20
 Drawn by:
 Date: 29/06/2023
 Revision:
 Rev. Date:
 Status: PLANNING

Pardon
 Chambers
 Architects