




SECTION

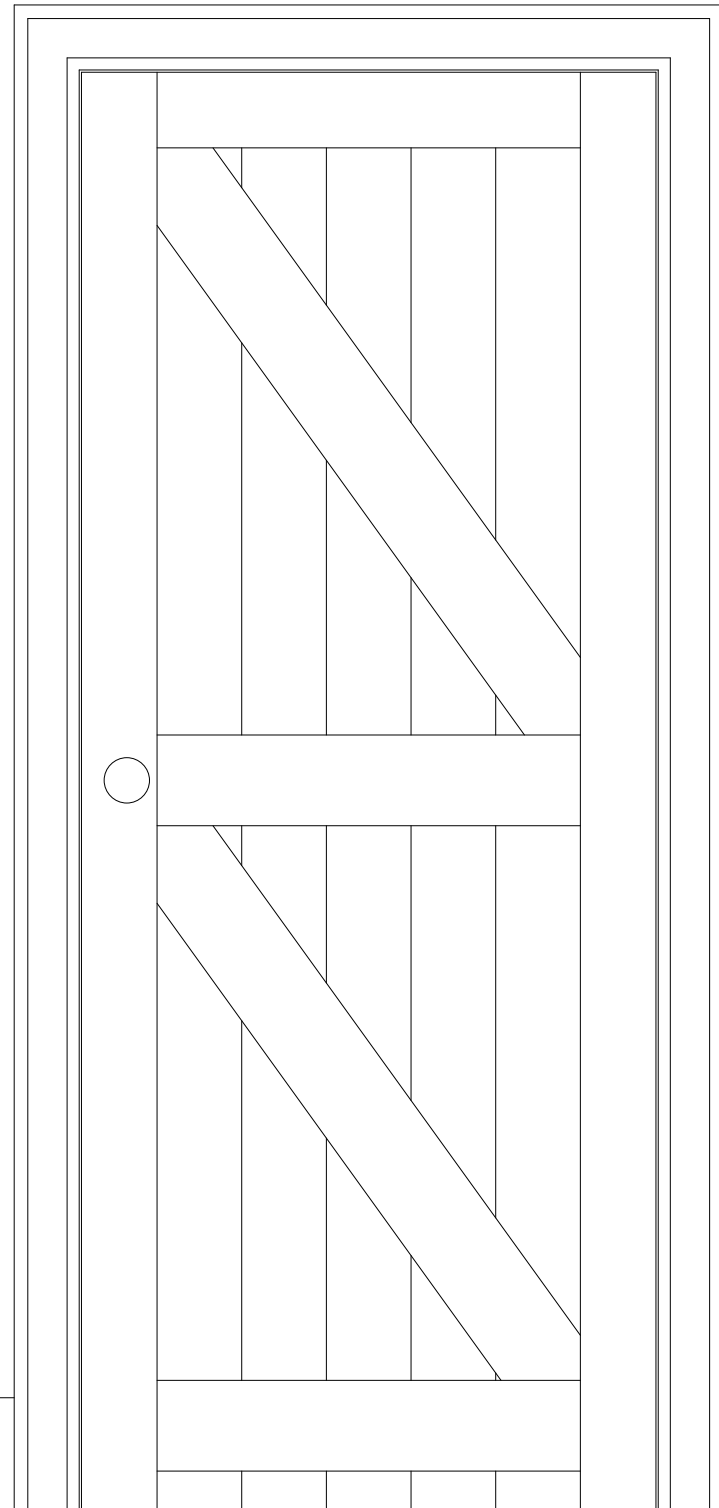

ELEVATION (room)

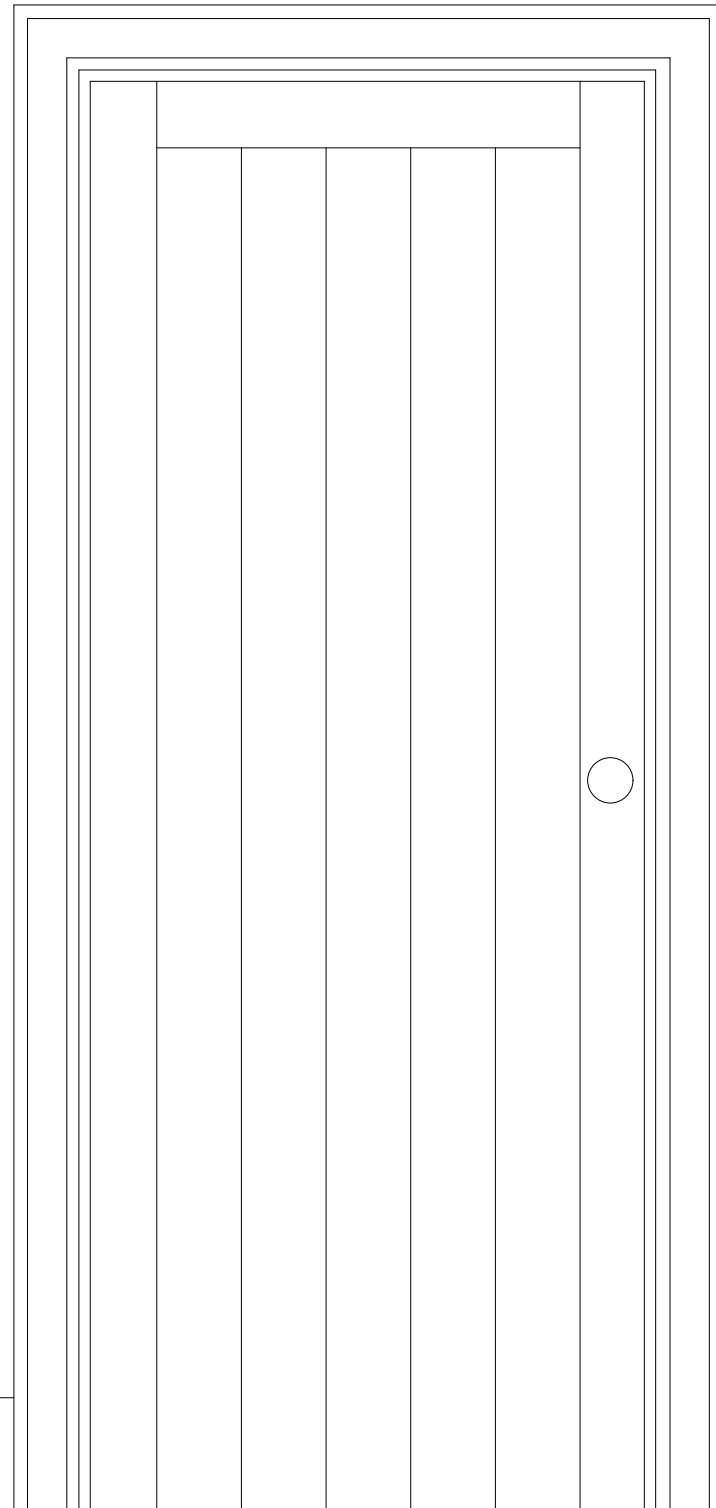

ELEVATION (corridor)

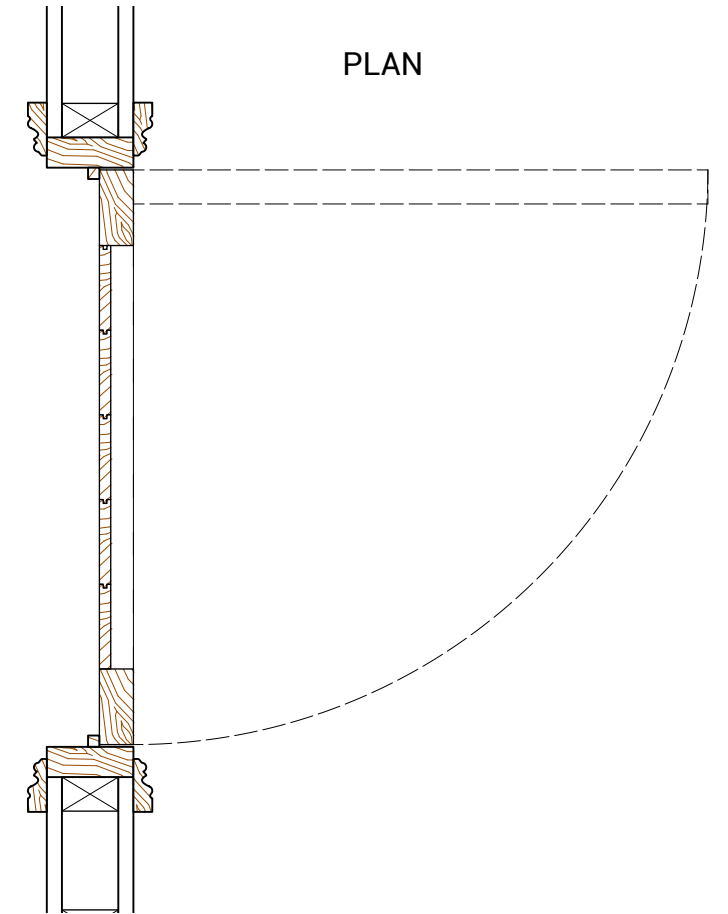


PLAN

Ledge & Brace Door D1.9:

new 2' 6" x 6' 3" softwood door of traditional ledge & brace construction.

Architrave to match existing.

Paint finish: eggshell "Chalk White".

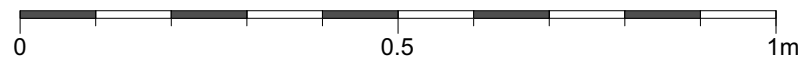

TO BE READ IN CONJUNCTION WITH:
- DRAWING "2212_ASH COTTAGES WINDOW & DOOR REFERENCES"

Project Address
1-3 Ash Cottages
Albury Road
Little Hadham SG11 2DQ

Drawing Title
3/23/0424/LBC Condition 4
DETAIL: Main House
Internal Ledge & Brace Door

Drawing No.: 2212_2506
Revision:

Scale@A1: 5
Scale@A3: 10
Rev. Date:

Drawn by: RP
Date: 12/10/2023
Status: DoC

Pardon
Chambers
Architects